



09003-970/01  
GATEHOUSE LOCATION PLAN  
SCALE 1:500

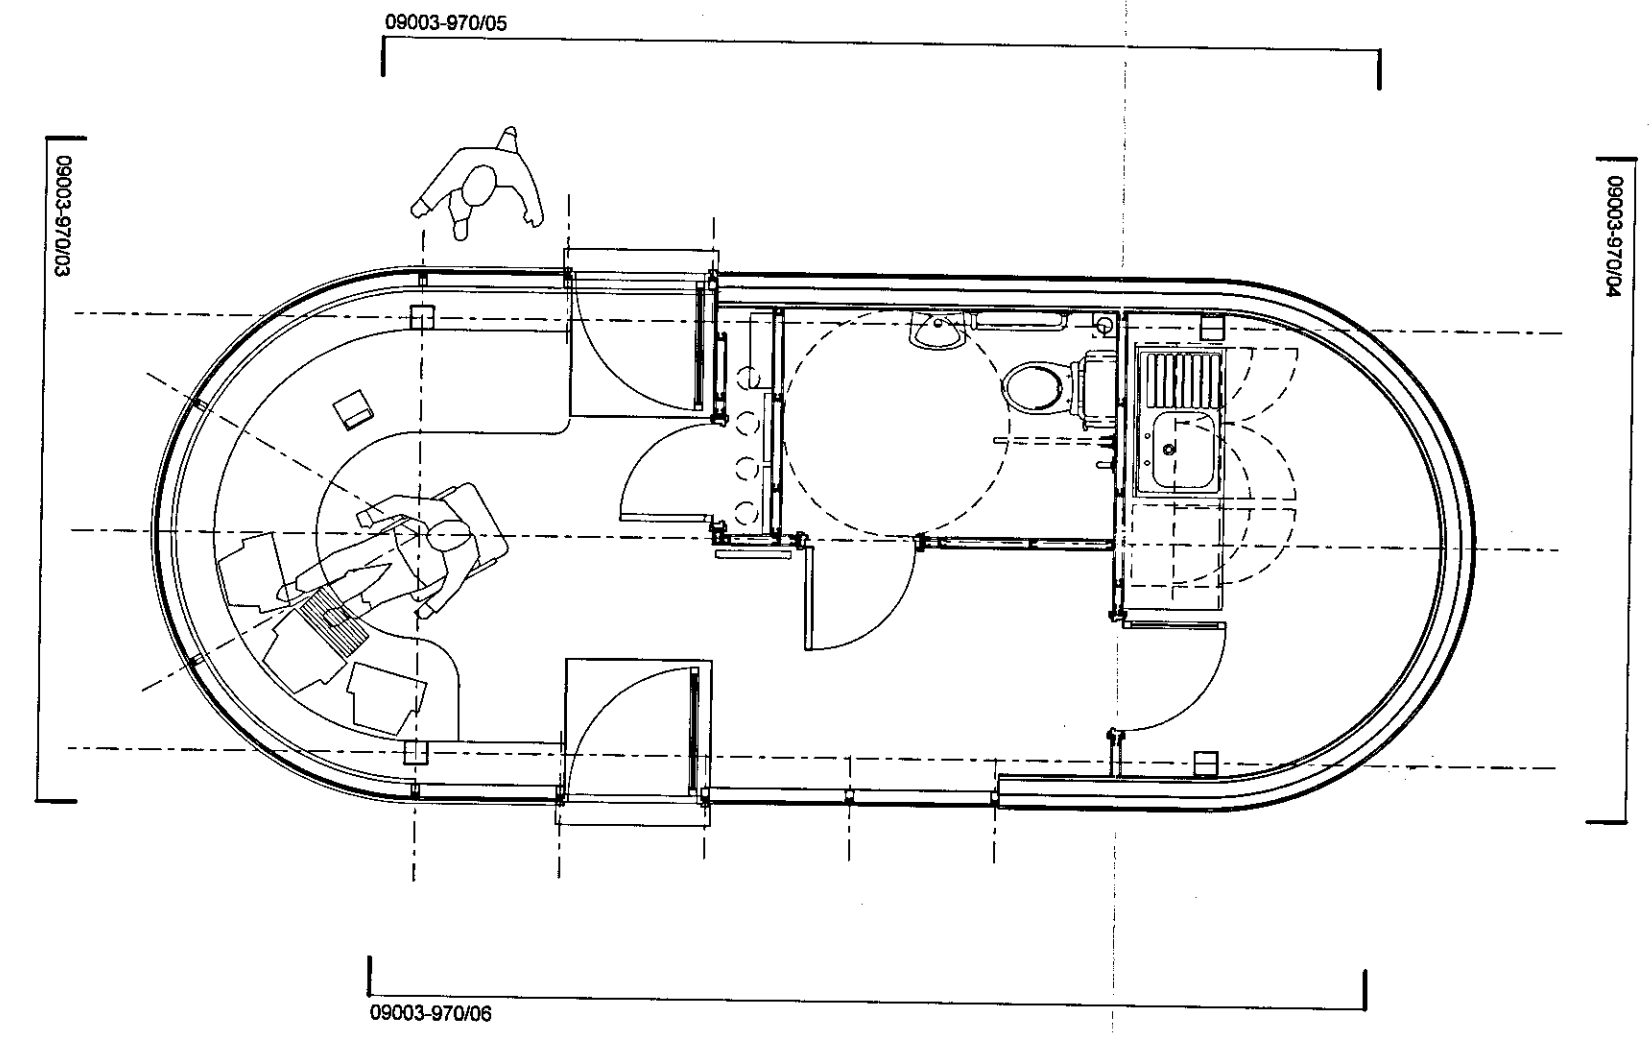


09003-970/02  
GATEHOUSE PLAN  
SCALE 1:50

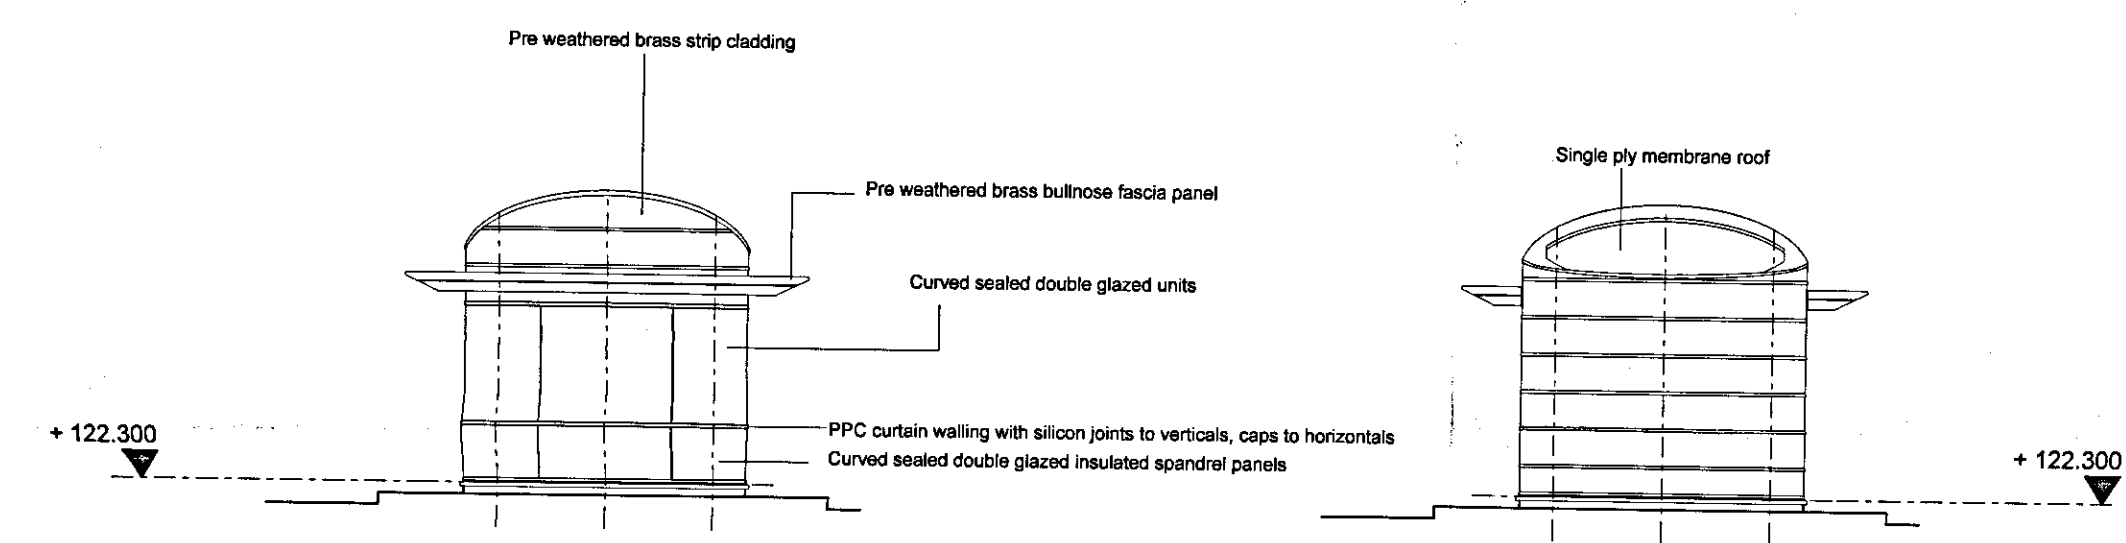


09003-970/03  
FRONT ELEVATION  
SCALE 1:100

09003-970/04  
REAR ELEVATION  
SCALE 1:100

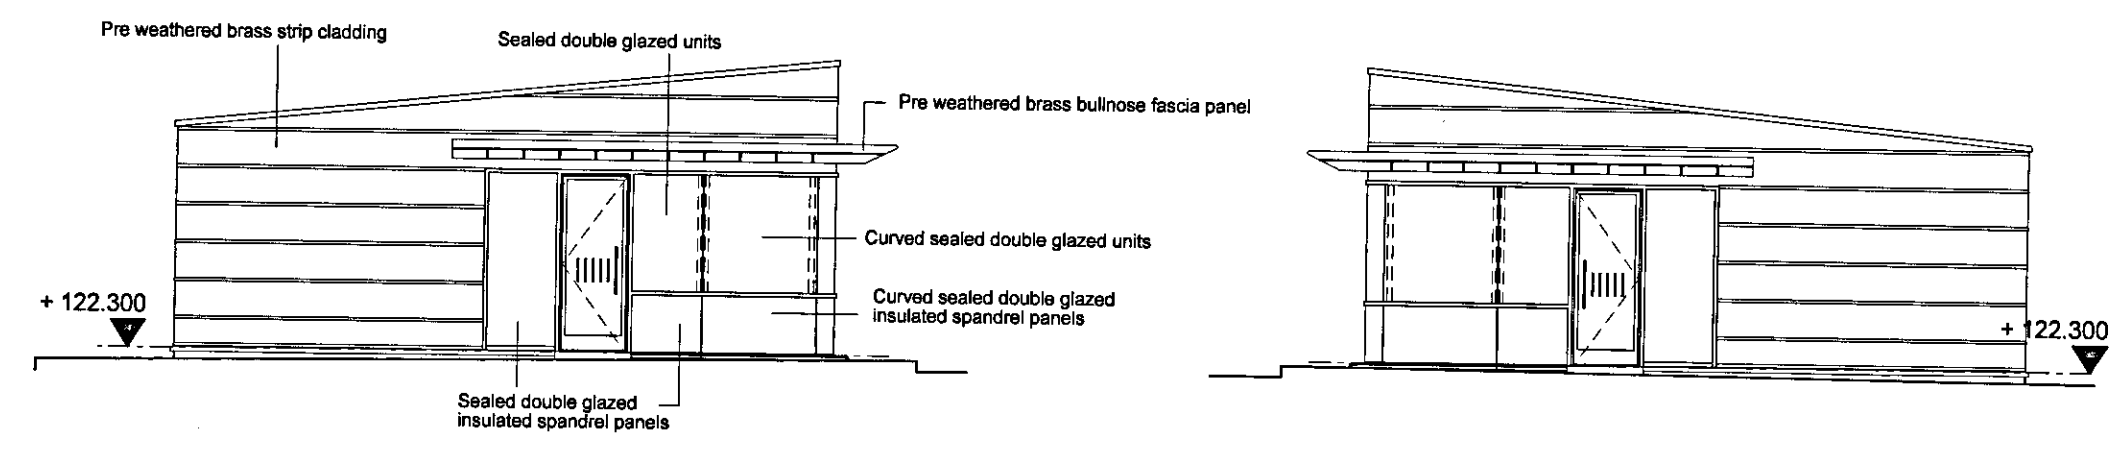

09003-970/05  
SIDE ELEVATION  
SCALE 1:100

09003-970/06  
SIDE ELEVATION  
SCALE 1:100

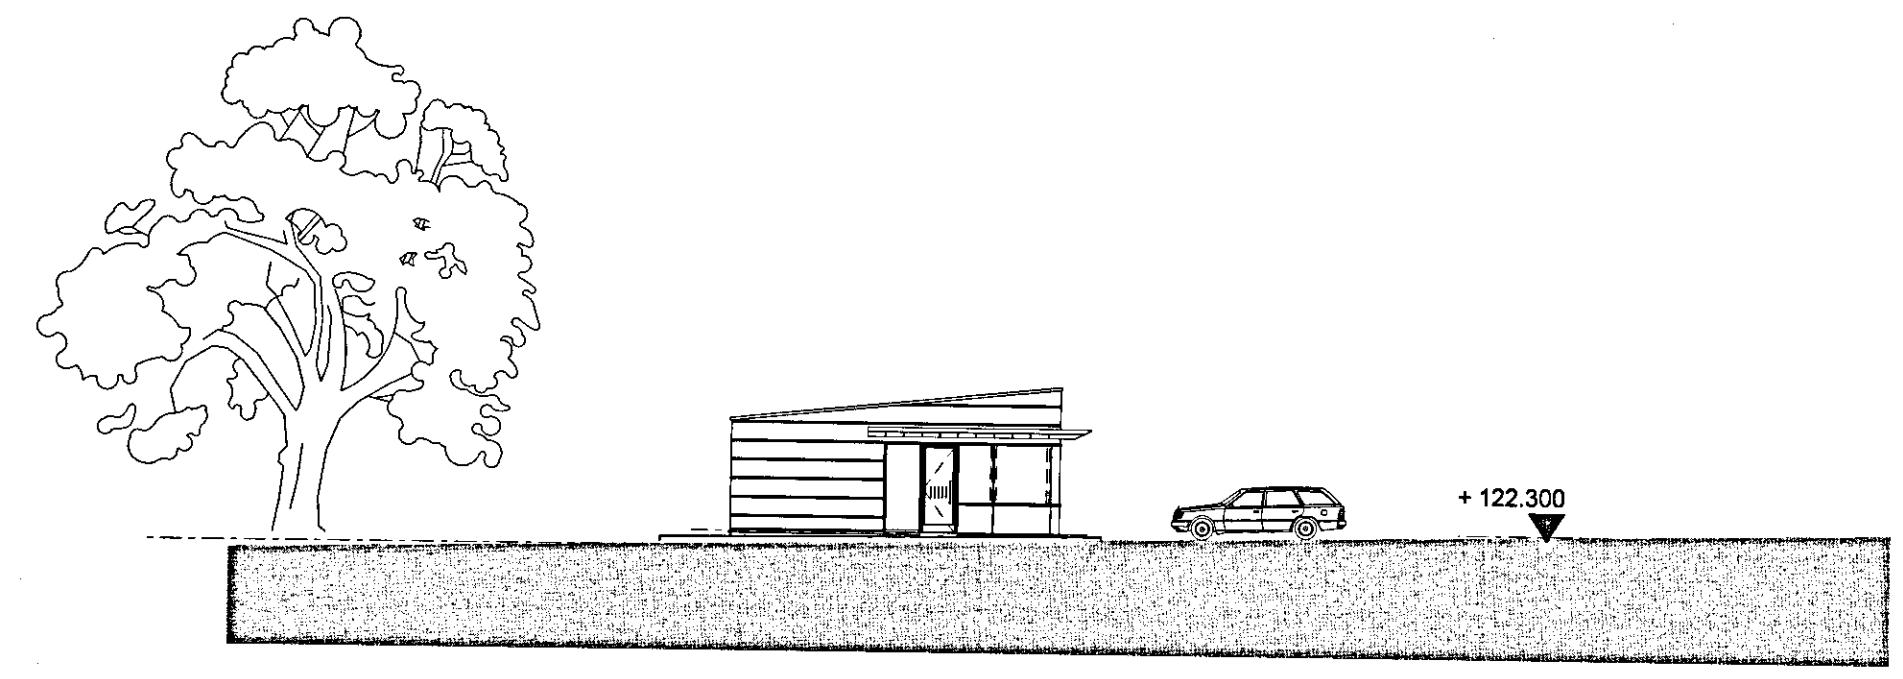

09003-970/07  
ELEVATION IN CONTEXT  
SCALE 1:200

Notes  
1. To be read with CDM Risk Register  
2. Do not scale, check this is the latest version, if in doubt, ask see drawing issue log for issue history

NOTE:  
1. All public realm/landscaping shown for indicative purposes only.  
2. All internal layouts shown for indicative purposes only.

TREES SHOWN ARE INDICATIVE ONLY

RECEIVED  
24 FEB 2010  
TIME: .....

P/10/00255

ISSUED FOR PLANNING	2010.02.12	SR	AIS
Rev	Notes	Date	By

redboxarchitecture

Red Box Architecture, St Nicholas Church, Newcastle upon Tyne, NE1 1RJ  
T: +44 (0)191 245 7105, F: +44 (0)191 245 7111, mail@redboxdesign.com, www.redboxdesign.com  
Red Box Design Group Ltd trading as Red Box Architecture  
redboxdesigngroup : redboxinteriors : redboxgallery

THE NATIONAL FOOTBALL CENTRE  
ST GEORGE'S PARK

GATEHOUSE  
Plan / Elevations

AS SHOWN	09 003	970	-
A1	PLANNING		