




09003-353/01
HOTEL BUILDING: PROPOSED NORTH WEST ELEVATION: CONFERENCE CENTRE WING
SCALE 1:200

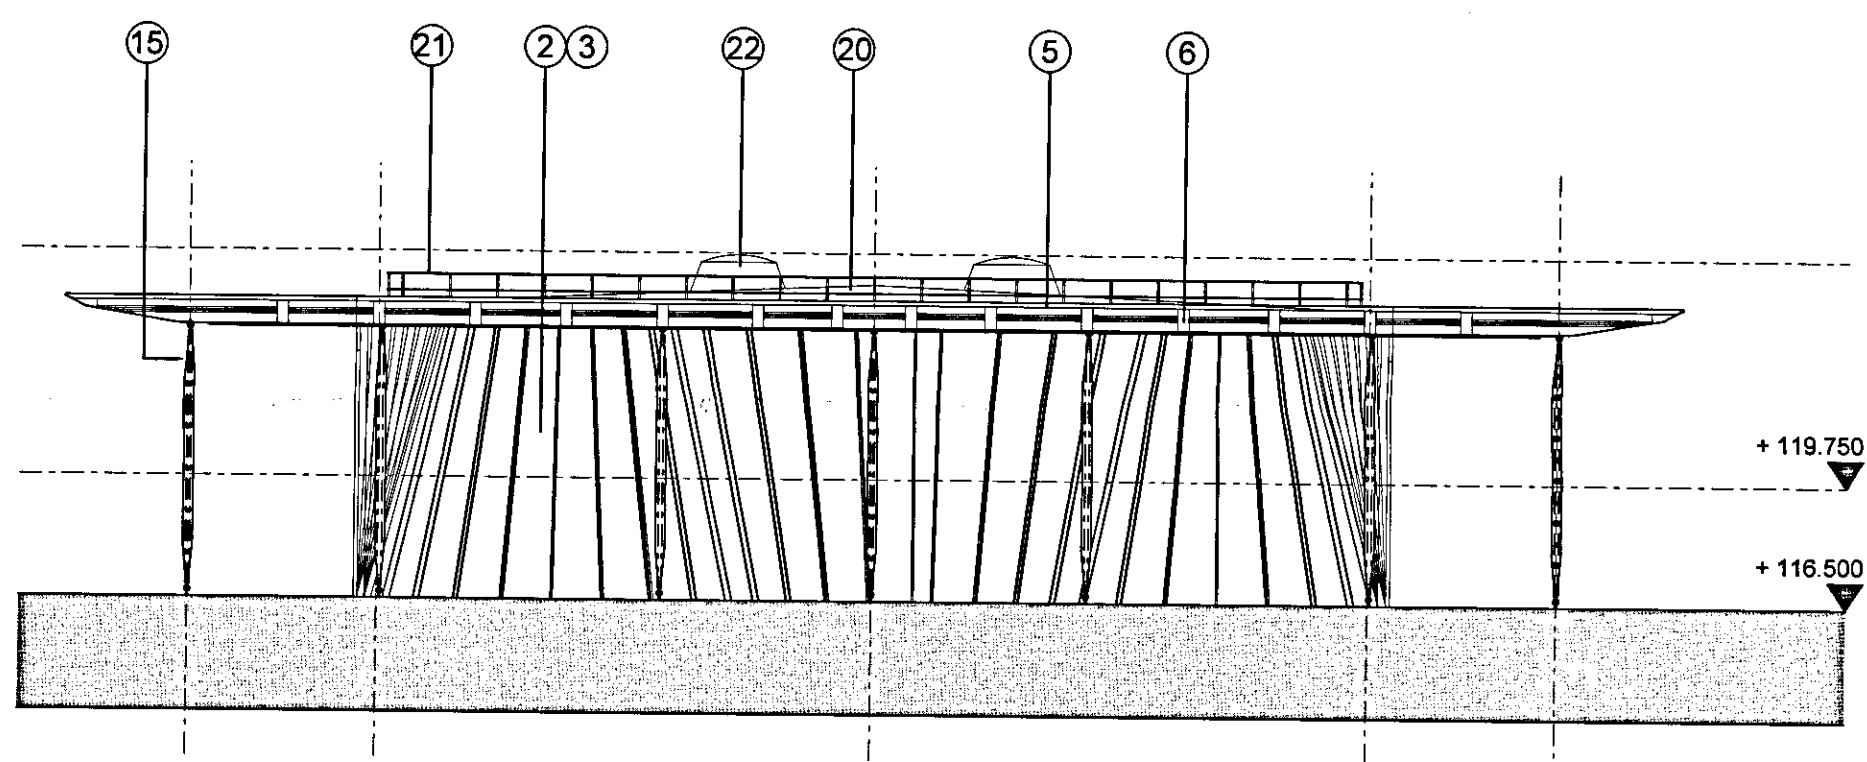

09003-353/02
HOTEL BUILDING: PROPOSED NORTH WEST ELEVATION: LEISURE WING
SCALE 1:200

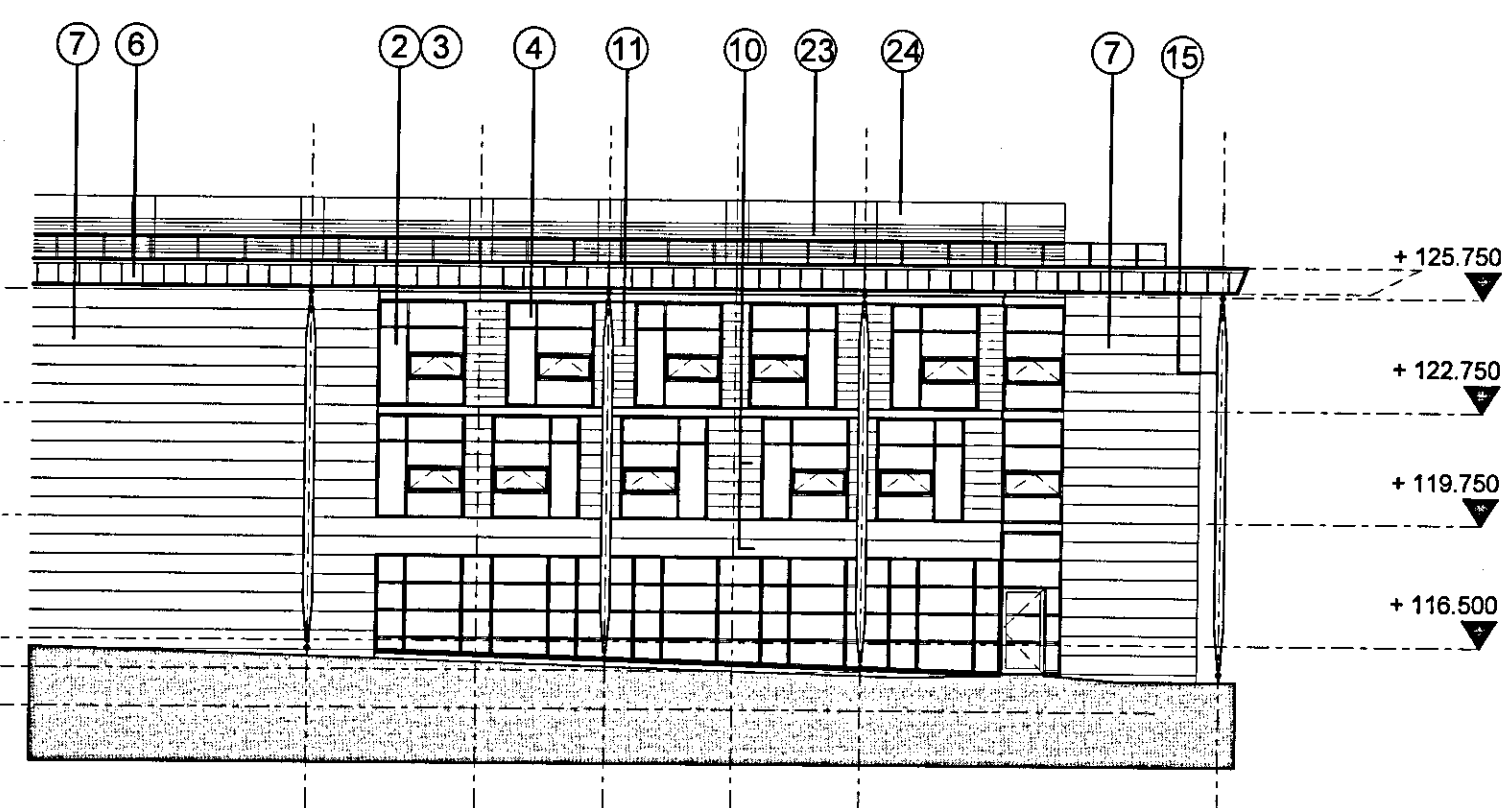


09003-353/03
HOTEL BUILDING: PROPOSED NORTH WEST ELEVATION: BEDROOM WING
SCALE 1:200

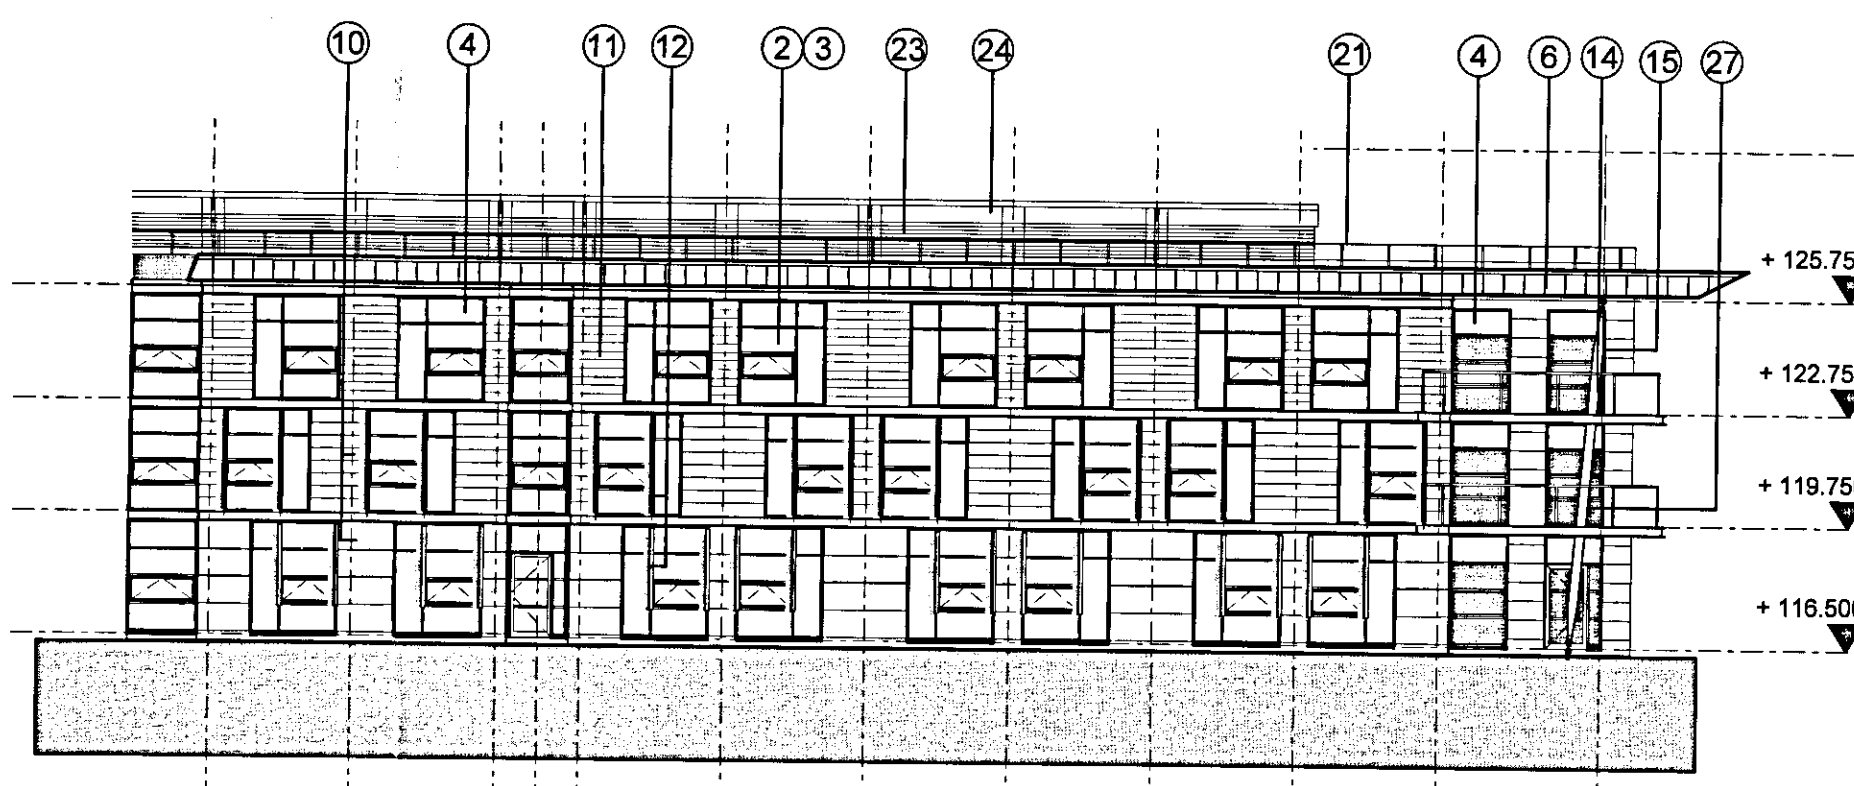

09003-353/04
HOTEL BUILDING: PROPOSED NORTH WEST ELEVATION: BEDROOM WING FACING COURTYARD
SCALE 1:200

Notes
1. To be read with CDM Risk Register
2. Do not scale, check this is the latest version, if in doubt, ask see drawing issue log for issue history

09003-353/05
Hotel Elevation Location Plan
Scale: NTS

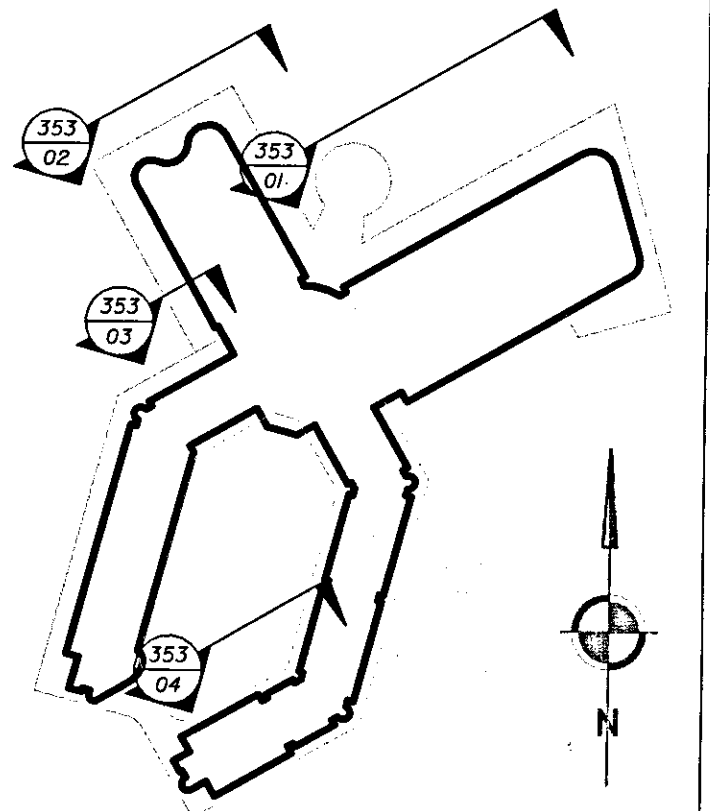

MATERIALS LEGEND

- ① Pre patinated copper cladding
- ② PPC curtain walling
- ③ Sealed double glazed units
- ④ Sealed double glazed insulated spandrel panels
- ⑤ Bronze anodised aluminium louvre blades
- ⑥ Pre weathered brass cassette panels to soffits and fascias
- ⑦ Pre weathered brass strip cladding
- ⑧ Pre weathered brass plank cladding
- ⑨ Structural glazing (double glazed)
- ⑩ Stone cladding
- ⑪ Oak strip boarding cladding
- ⑫ Oak solar shading fins
- ⑬ ppc channel
- ⑭ ppc channel
- ⑮ Laminated glass balustrade
- ⑯ Galvan columns with engineered steel head and base connection details
- ⑰ Stainless steel bracing to porte cochere
- ⑱ Bronze screen to plant louvre
- ⑲ Roller shutter doors
- ⑳ ppc steel doorset
- ㉑ Standing beam metal deck roofing
- ㉒ Handrail ppc 12 x 60 fins
- ㉓ Prepatinated copper rooflight surround
- ㉔ ppc louvre
- ㉕ ppc rainscreen cassette cladding
- ㉖ Kalsol cladding panels in ppc support framework
- ㉗ Painted steel columns with engineered head and base details
- ㉘ Opaque double glazed units
- ㉙ Timber louvre
- ㉚ Textile opaque fabric roof covering
- ㉛ Gableon walling
- ㉜ Dressed stone walling

RECEIVED

02 MAR 2010

TIME:

P/10/00255

C	ISSUED FOR PLANNING	2010/02/12	MC	SG
B	ISSUED FOR PLANNING	2010/02/12	MC	SG
A	Draft Issue For Comments	2009/01/29	MC	SG
-	First Issue	2009/12/22	DV	BF
Rev	Notes	Date	By	Review

redboxarchitecture

Red Box Architecture, St Nicholas Church, Newcastle upon Tyne, NE1 1RU
t: +44 (0)191 245 7100, f: +44 (0)191 245 7111, mail@redboxdesign.com, www.redboxdesign.com
Red Box Design Group Ltd trading as Red Box Architecture
redboxdesigngroup : redboxinteriors : redboxcatering

THE NATIONAL FOOTBALL CENTRE
ST GEORGE'S PARK

HOTEL BUILDING
Proposed North West Elevations

1:200	09 003	353	C
A1	PLANNING		