



09003-352/01  
HOTEL BUILDING: PROPOSED NORTH EAST ELEVATION: CONFERENCE CENTRE WING  
SCALE 1:200

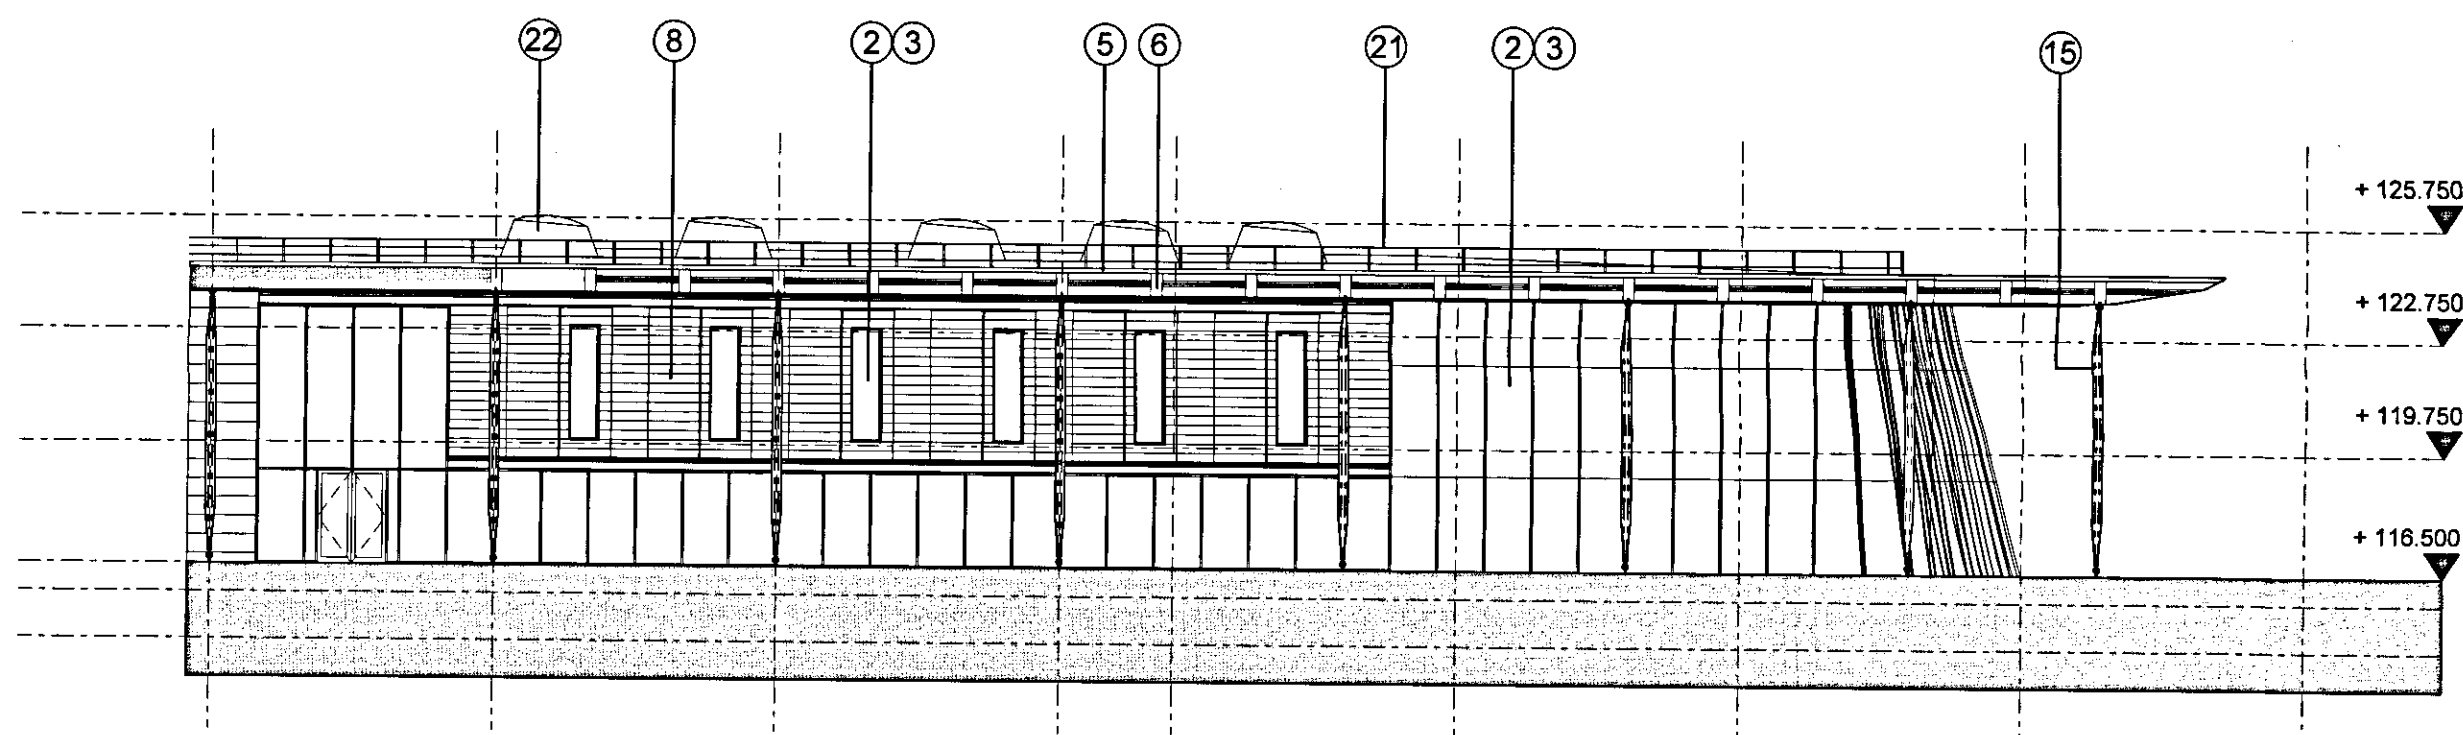


09003-352/02  
HOTEL BUILDING: PROPOSED NORTH EAST ELEVATION: LEISURE WING  
SCALE 1:200

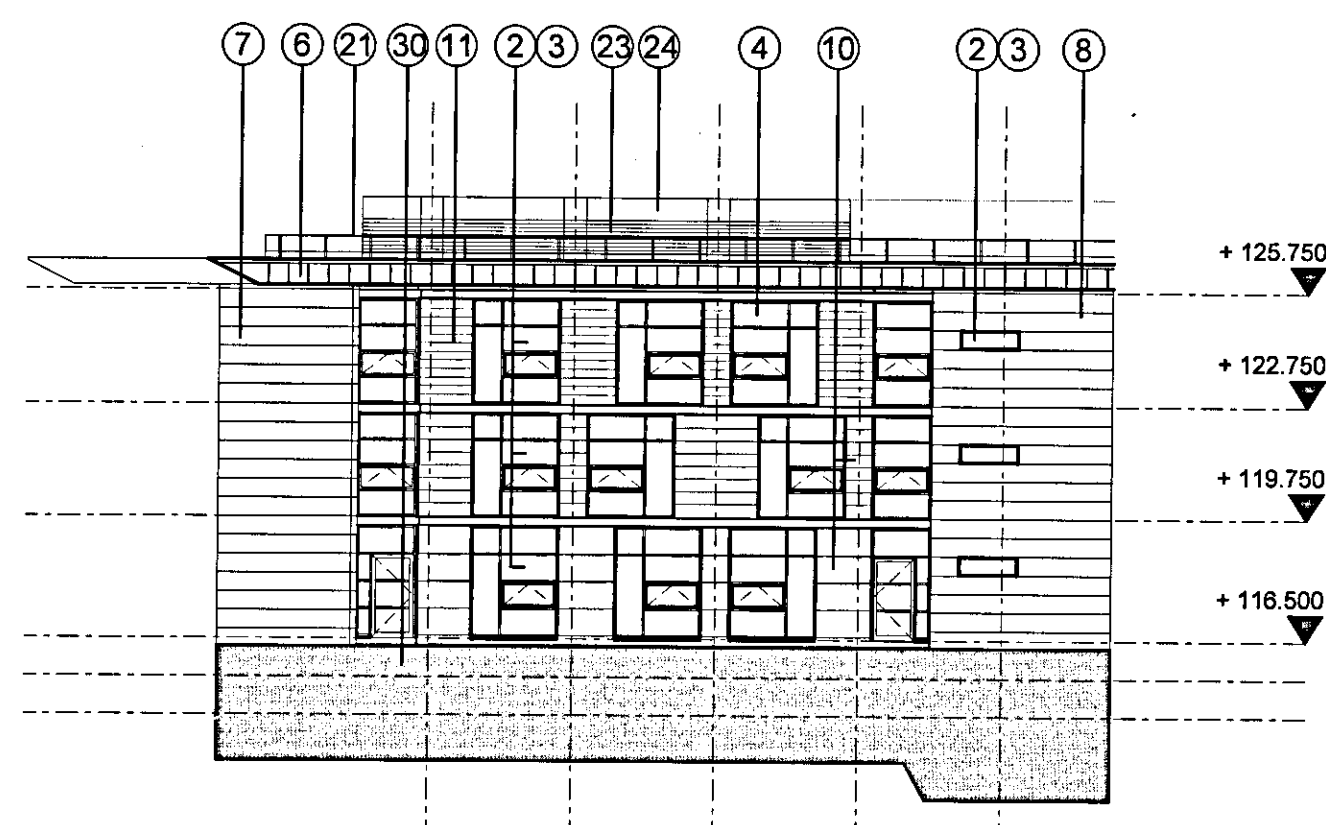

09003-352/03  
HOTEL BUILDING: PROPOSED NORTH EAST ELEVATION: LEISURE WING  
SCALE 1:200

NOTES  
1. To be read with CDM Risk Register  
2. Do not scale, check this is the latest version, if in doubt, ask see drawing issue log for issue history

09003-352/04  
Hotel Elevation Location Plan  
Scale: NTS

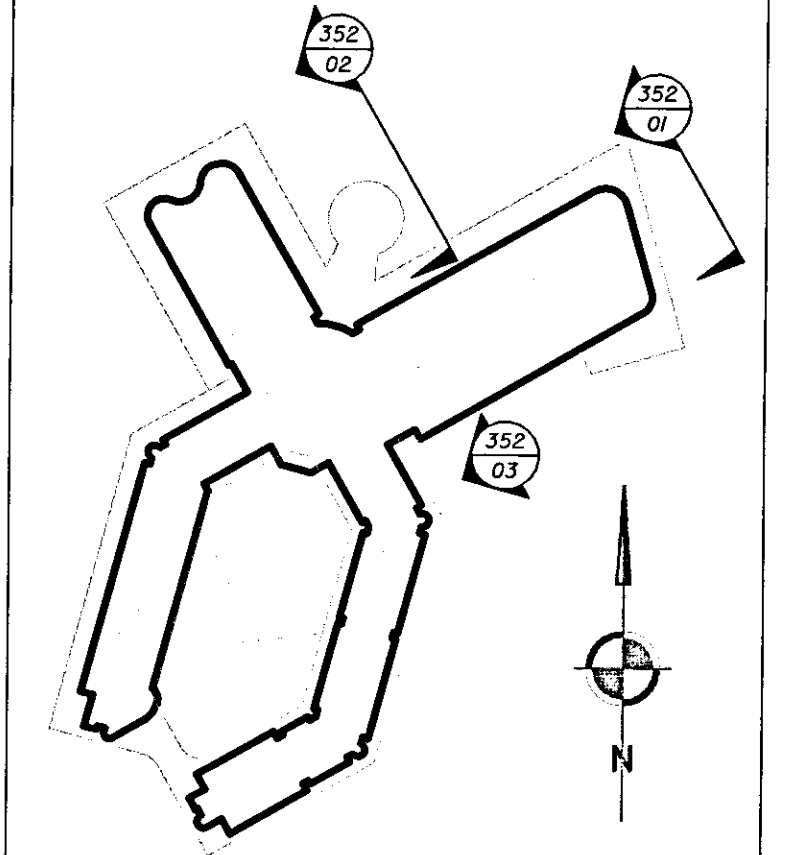

MATERIALS LEGEND

- ① Pre-patinated copper cladding
- ② PPC curtain walling
- ③ Sealed double glazed units
- ④ Sealed double glazed insulated spandrel panels
- ⑤ Bronze anodised aluminium louvre blades
- ⑥ Pre-weathered brass cassette panels to soffits and fascias
- ⑦ Pre-weathered brass strip cladding
- ⑧ Pre-weathered brass plank cladding
- ⑨ Structural glazing (double glazed)
- ⑩ Stone cladding
- ⑪ Oak strip boarding cladding
- ⑫ Oak solar shading fins
- ⑬ ppc channel
- ⑭ Laminated glass balustrade
- ⑮ Galvan column with engineered steel head and base connection details
- ⑯ Stainless steel bracing to porte cochere
- ⑰ Bronze screen to plant louvres
- ⑱ Roller shutter doors
- ⑲ ppc steel doorset
- ⑳ Standing seam metal deck roofing
- ㉑ Handrail: ppc 12 x50 flats
- ㉒ Pre-patinated copper rooflight surround
- ㉓ ppc louvres
- ㉔ ppc rainscreen cassette cladding
- ㉕ Kalflex cladding panels in ppc support framework
- ㉖ Painted steel columns with engineered head and base details
- ㉗ Opaque double glazed units
- ㉘ Timber louvres
- ㉙ Tensile opaque fabric roof covering
- ㉚ Gabion walling
- ㉛ Dressed stone walling

P/10/00255

RECEIVED  
24 FEB 2010  
TIME: .....

B	ISSUED FOR PLANNING	2010/02/12	MC	SB
A	Draft Issue For Comments	2009/12/29	MC	SB
-	First Issue	2009/12/22	DV	BF
Rev	Notes	Date	By	Review

redboxarchitecture

Red Box Architecture, St Nicholas Church, Newcastle upon Tyne, NE1 1RJ  
T: +44 (0)191 245 7100, F: +44 (0)191 245 7111, mail@redboxdesign.com, www.redboxdesign.com  
Red Box Design Group Ltd trading as Red Box Architecture  
redboxdesigngroup : redboxinteriors : redboxplanning

THE NATIONAL FOOTBALL CENTRE  
ST GEORGE'S PARK

HOTEL BUILDING  
Proposed North East Elevations

1:200	09 003	352	B
A1	PLANNING		