

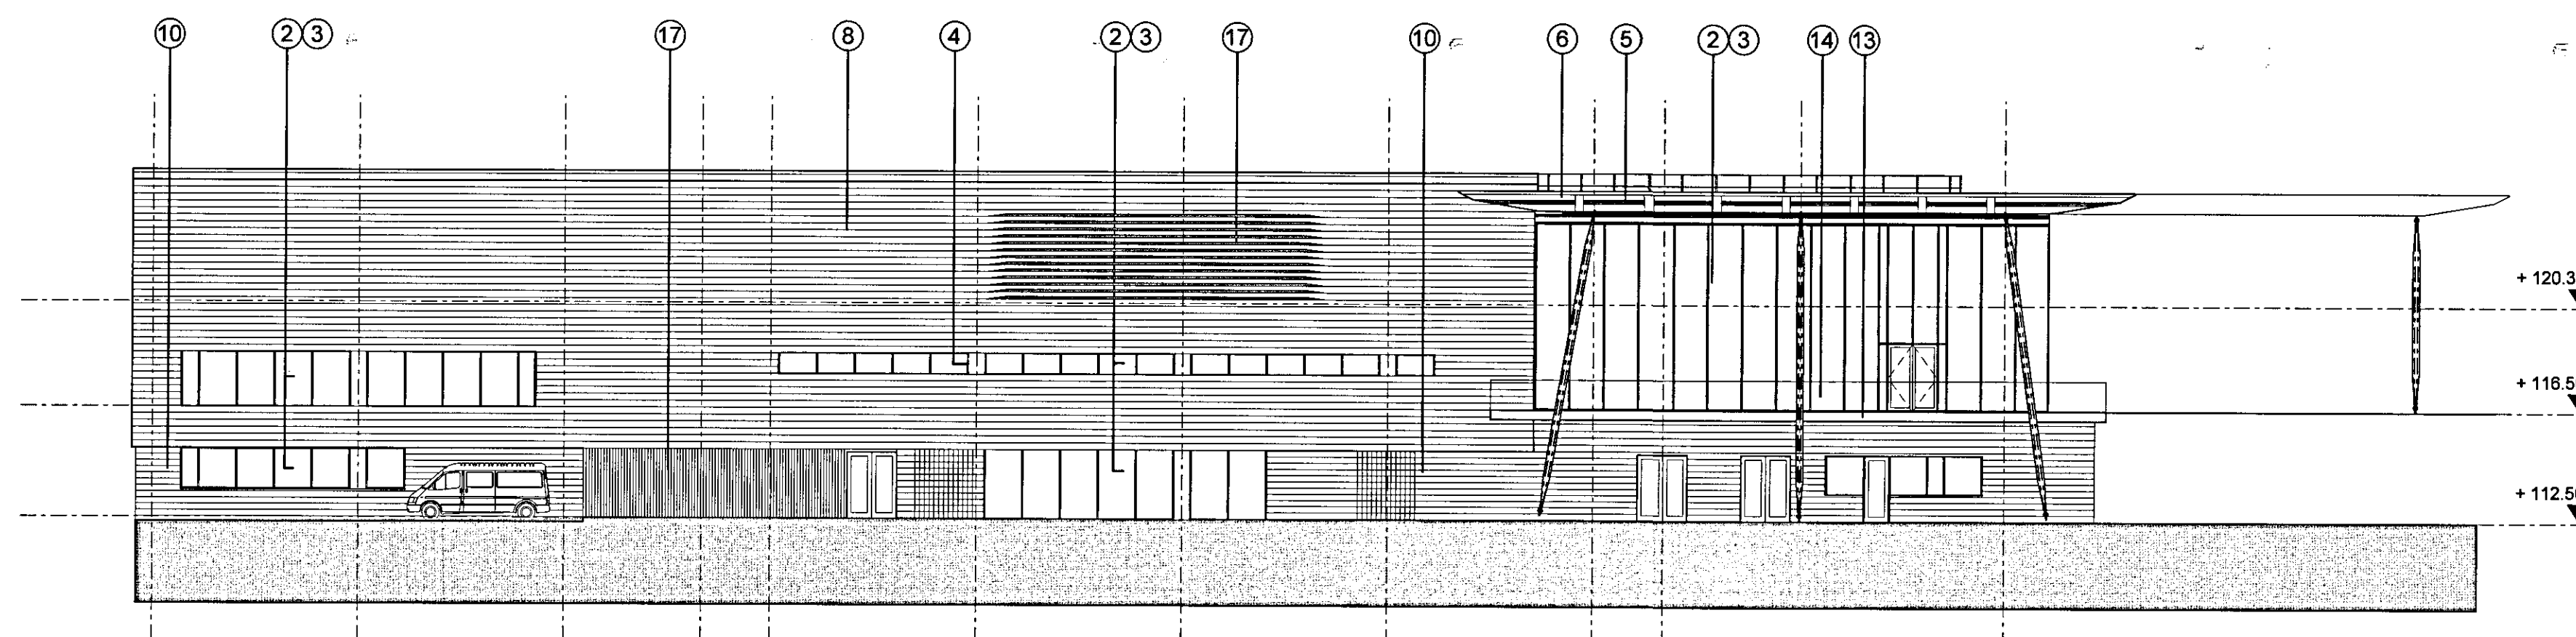


Notes  
 1. To be read with CDM Risk Register  
 2. Do not scale, check this is the latest version, if in doubt, ask see drawing issue log for issue history


09003-351/04  
 Hotel Elevation Location Plan  
 Scale: NTS

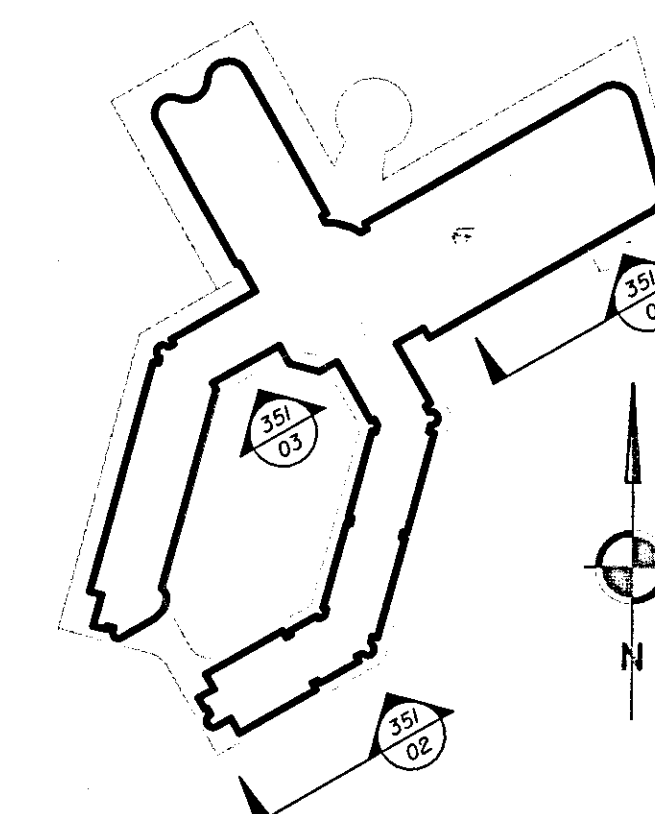

09003-351/01  
 HOTEL BUILDING: SOUTH EAST ELEVATION TO CONFERENCE WING  
 SCALE 1:200

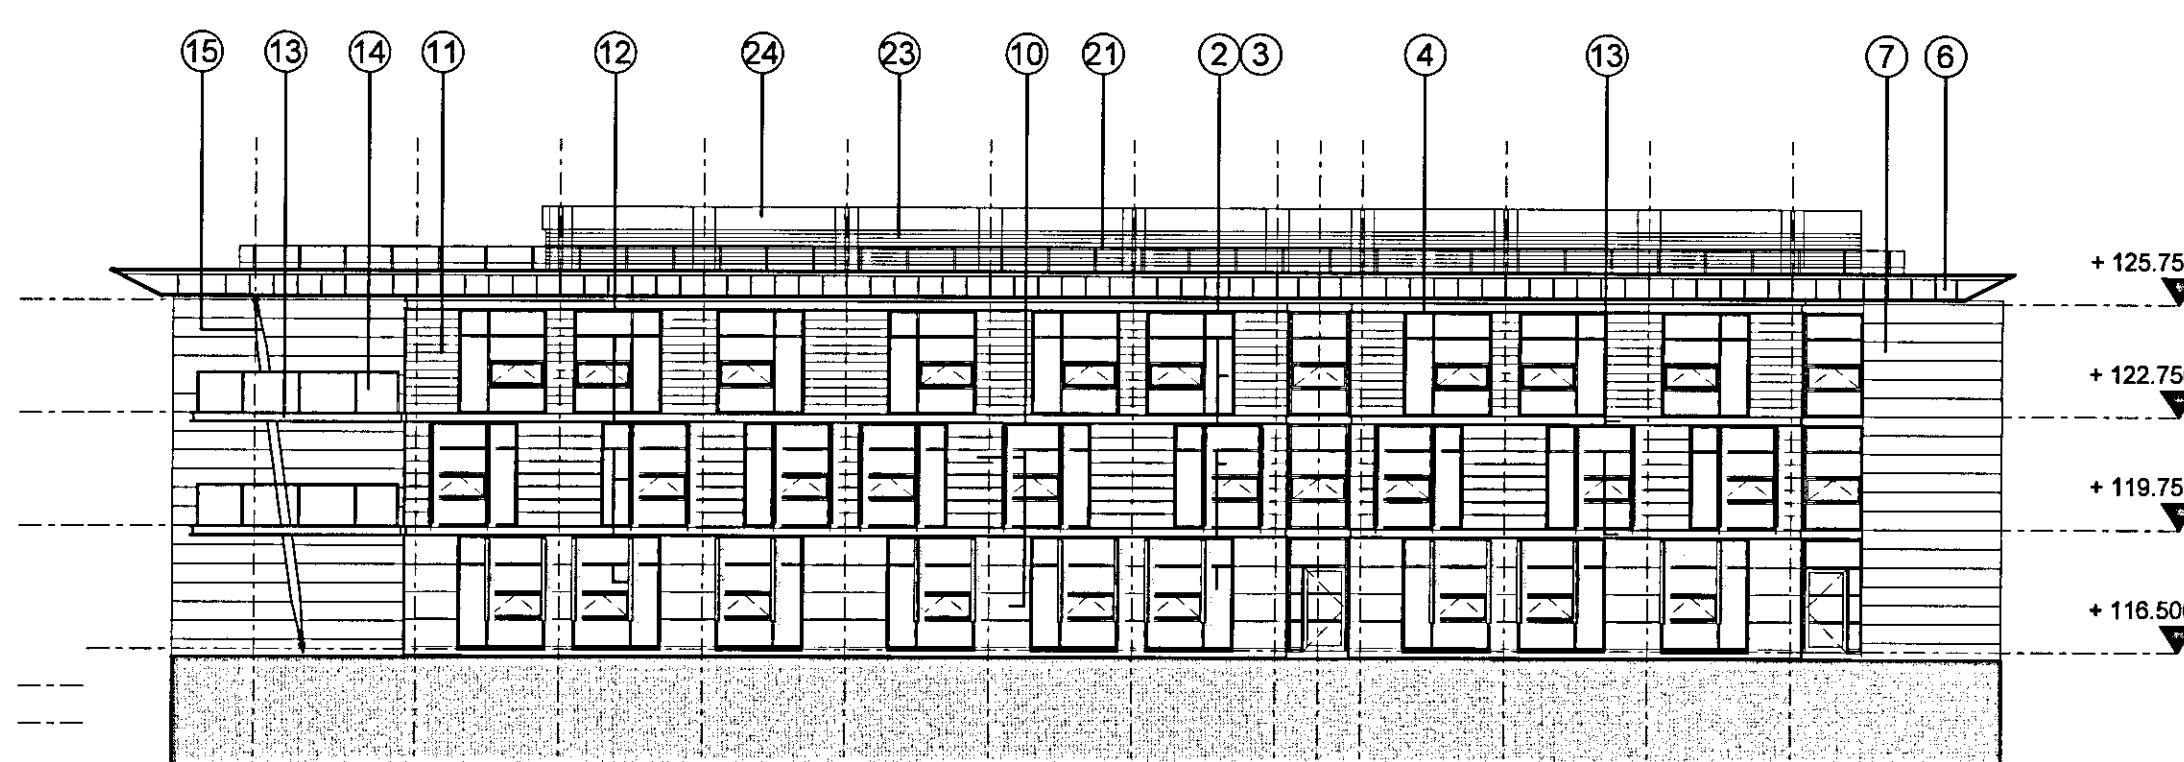

09003-351/02  
 HOTEL BUILDING: SOUTH EAST ELEVATION TO BEDROOM WING  
 SCALE 1:200

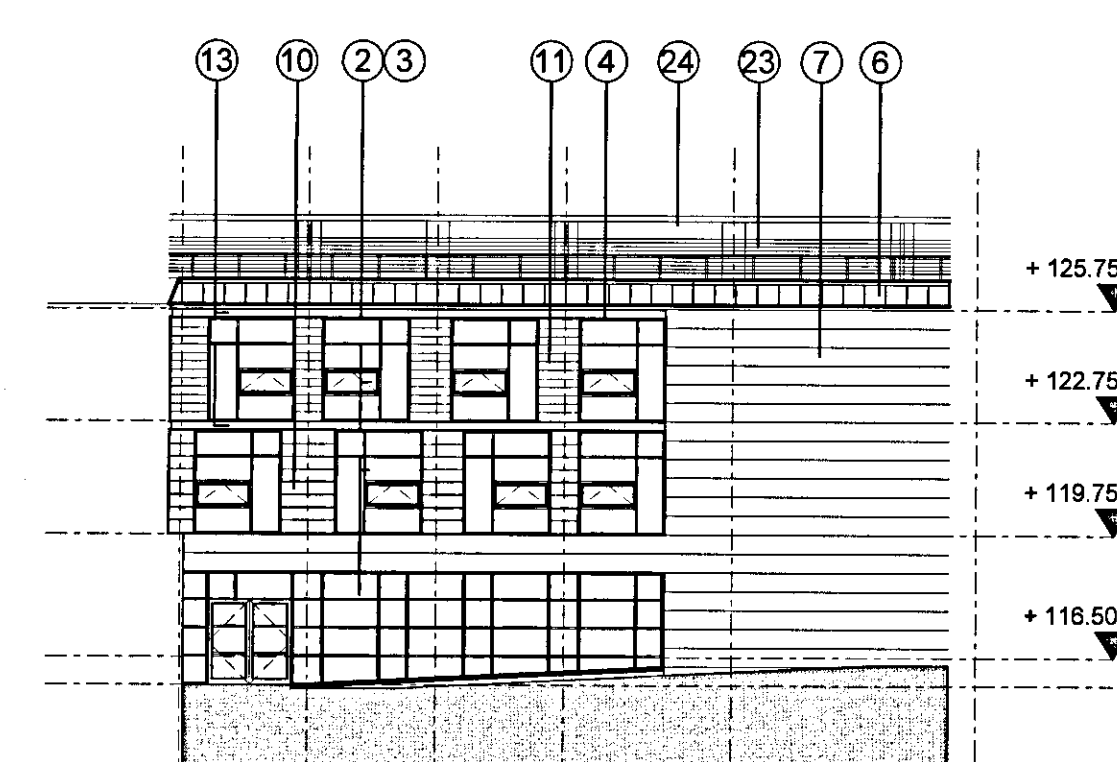

09003-351/03  
 HOTEL BUILDING: SOUTH EAST ELEVATION TO BEDROOM WING FACING COURTYARD  
 SCALE 1:200

MATERIALS LEGEND

- ① Pre-patinated copper cladding
- ② PPC curtain walling
- ③ Sealed double glazed units
- ④ Sealed double glazed insulated spandrel panels
- ⑤ Bronze anodised aluminium louvre blades
- ⑥ Pre-weathered brass cassette panels to soffits and fascias
- ⑦ Pre-weathered brass strip cladding
- ⑧ Pre-weathered brass plank cladding
- ⑨ Structural glazing (double glazed)
- ⑩ Stone cladding
- ⑪ Oak strip boarding cladding
- ⑫ Oak solar shading fins
- ⑬ ppc channel
- ⑭ Laminated glass balustrade
- ⑮ Column column with engineered steel head and base connection details
- ⑯ Stainless steel bracing to portico coilers
- ⑰ Bronze screen to plant louvres
- ⑱ Roller shutter doors
- ⑲ ppc steel doorset
- ⑳ Standing seam metal deck roofing
- ㉑ Handrail ppc 12 x50 flats
- ㉒ Pre-patinated copper rooflight surround
- ㉓ ppc louvres
- ㉔ ppc rainscreen cassette cladding
- ㉕ Kalfell cladding panels in ppc support framework
- ㉖ Painted steel columns with engineered head and base details
- ㉗ Opaque double glazed units
- ㉘ Timber louvres
- ㉙ Terrace opaque fabric roof covering
- ㉚ Gabion walling
- ㉛ Dressed stone walling

P/10/00255

RECEIVED  
 24 FEB 2010  
 TIME: .....

B	ISSUED FOR PLANNING	2010.02.12	MC	SG
A	Draft Issue For Comments	2009.01.29	MC	SG
	First Issue	2009.12.22	DV	BF
Rev	Notes	Date	By	Review

redboxarchitecture

Red Box Architecture, St Nicholas Church, Newcastle upon Tyne, NE1 1RJ  
 T +44 (0)191 245 7105, F +44 (0)191 245 7111, mail@redboxdesign.com, www.redboxdesign.com  
 Red Box Design Group Ltd trading as Red Box Architecture  
 redboxdesigngroup | redboxinteriors | redboxgallery

THE NATIONAL FOOTBALL CENTRE  
 ST GEORGE'S PARK

HOTEL BUILDING  
 South East Elevations

1:200	09 003	351	B
A1	PLANNING		