


Notes:  
 1. To be read with CDM Risk Register  
 2. Do not scale, check P10 is the latest version, if in doubt, ask see drawing issue log for issue history.



09003-350/01  
 HOTEL BUILDING: NORTH ELEVATION  
 SCALE 1:200

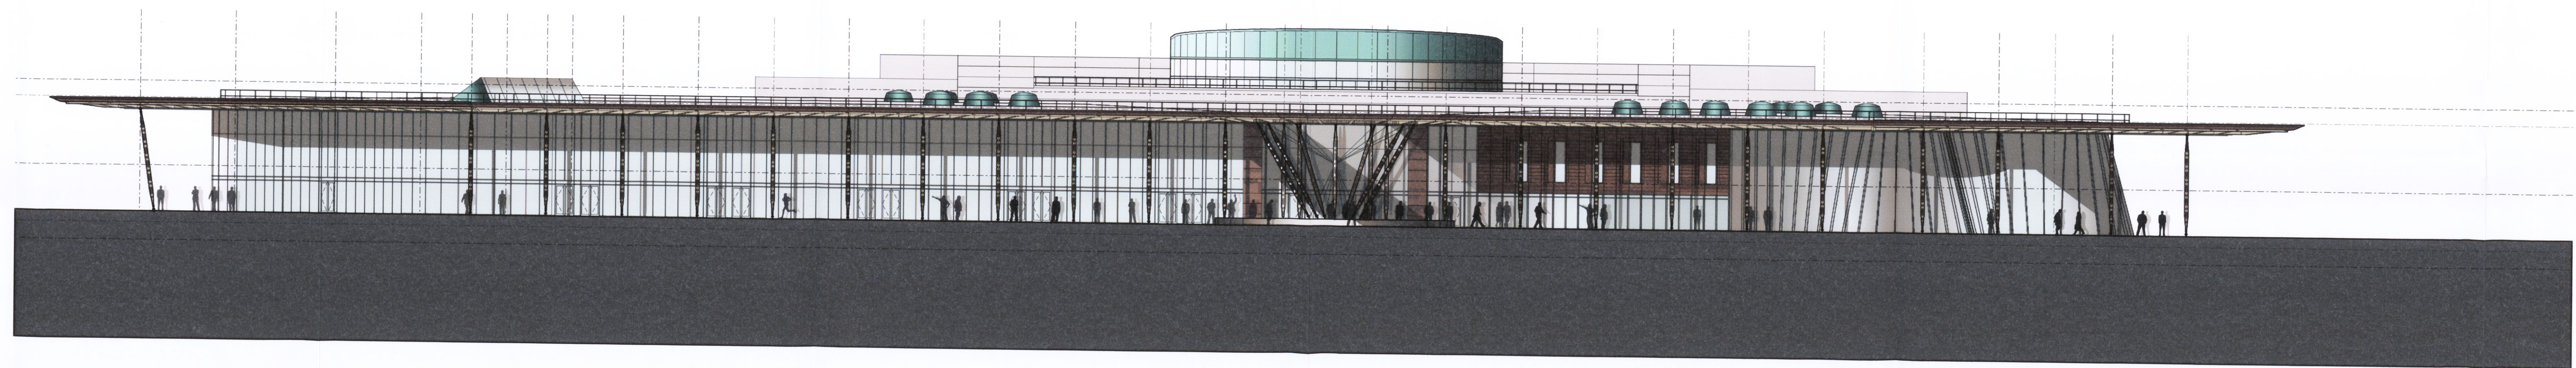

09003-350/02  
 HOTEL BUILDING: EAST ELEVATION  
 SCALE 1:200

P/10/00255

RECEIVED  
 24 FEB 2010  
 TIME: .....

ISSUED FOR PLANNING

DATE	BY	THEM

redboxarchitecture

Red Box Architecture, St Nicholas Church, Newcastle upon Tyne, NE1 1RZ  
 T: +44 (0)191 260 7760, F: +44 (0)191 260 7711, red@redboxarch.com, www.redboxarch.com  
 Red Box Group: red@redbox.com, redboxgroup.com, redboxinteriors.com, redboxgallery.com

THE NATIONAL FOOTBALL CENTRE  
 ST GEORGE'S PARK  
 HOTEL BUILDING  
 North & East Elevation

1:200	09 003	
A0	PLANNING	350_COL

copyright © Red Box Design Group Ltd 2010