




09003-450/01
SPORT BUILDING: PROPOSED EAST ELEVATION
SCALE 1:500

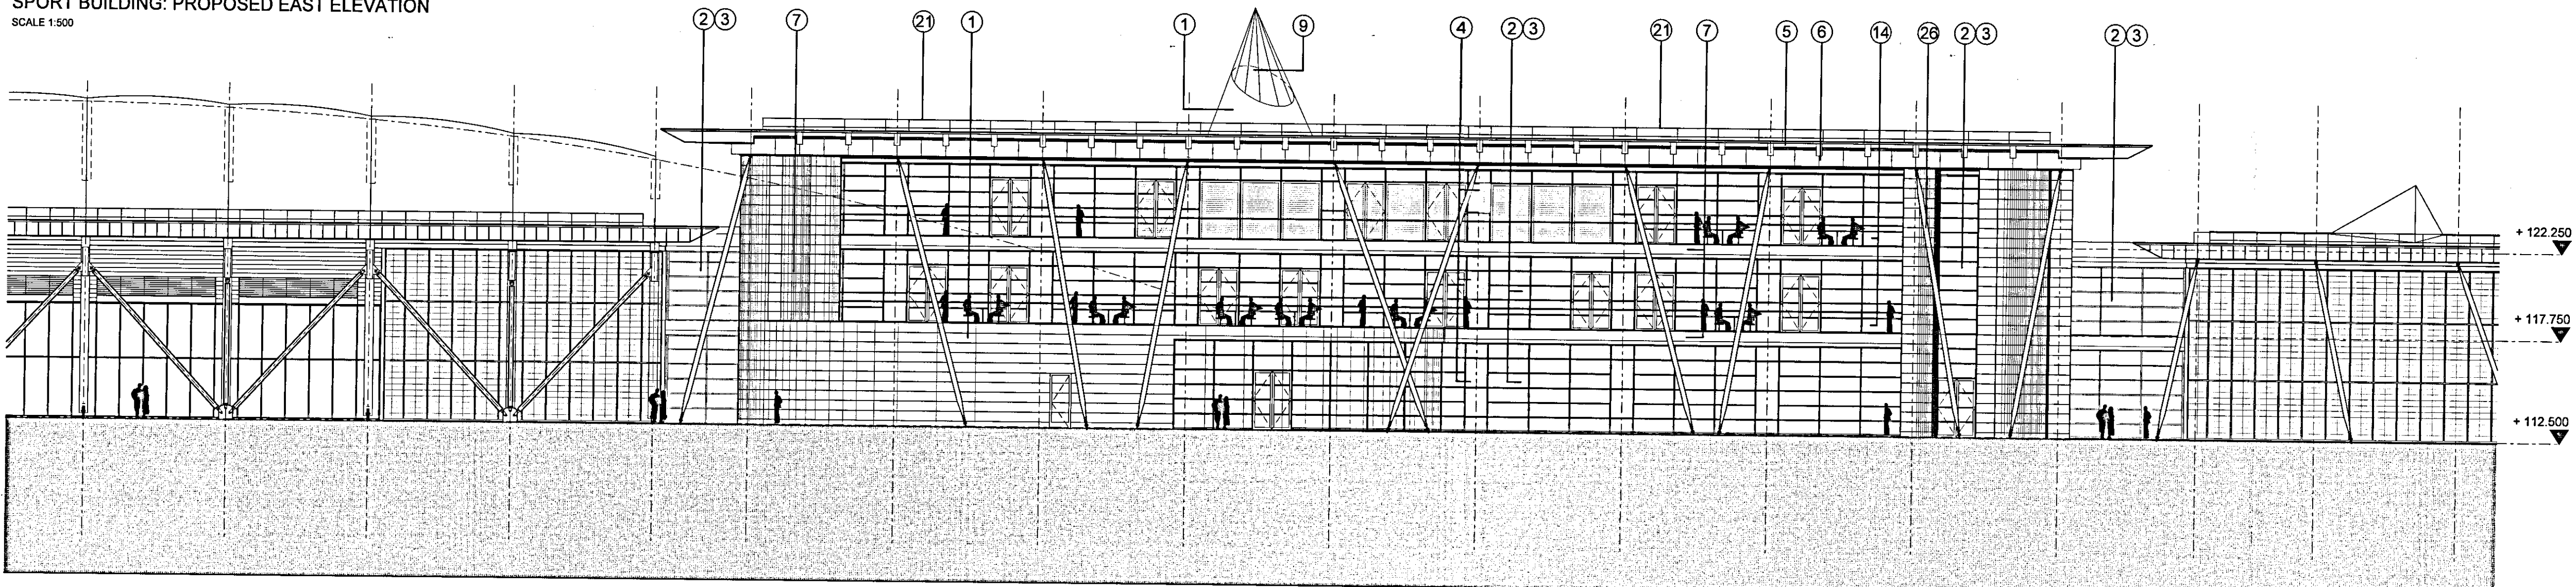

09003-450/02
SPORT HUB BUILDING: PROPOSED EAST ELEVATION
SCALE 1:200

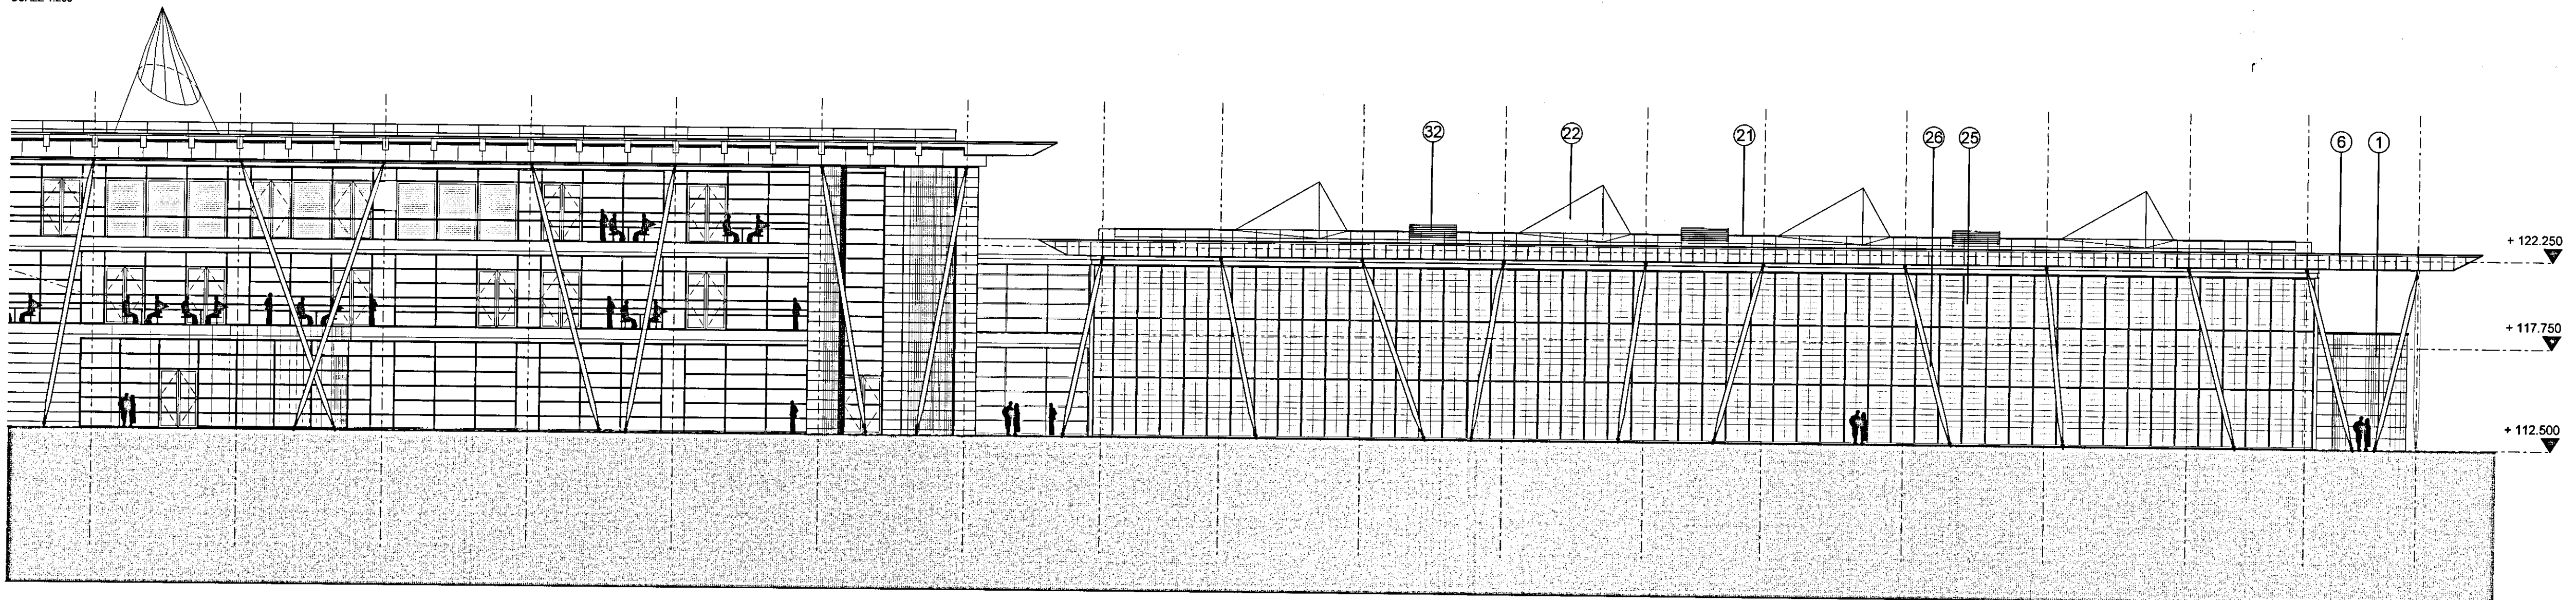


09003-450/03
MULTI PURPOSE HALL: PROPOSED EAST ELEVATION
SCALE 1:200

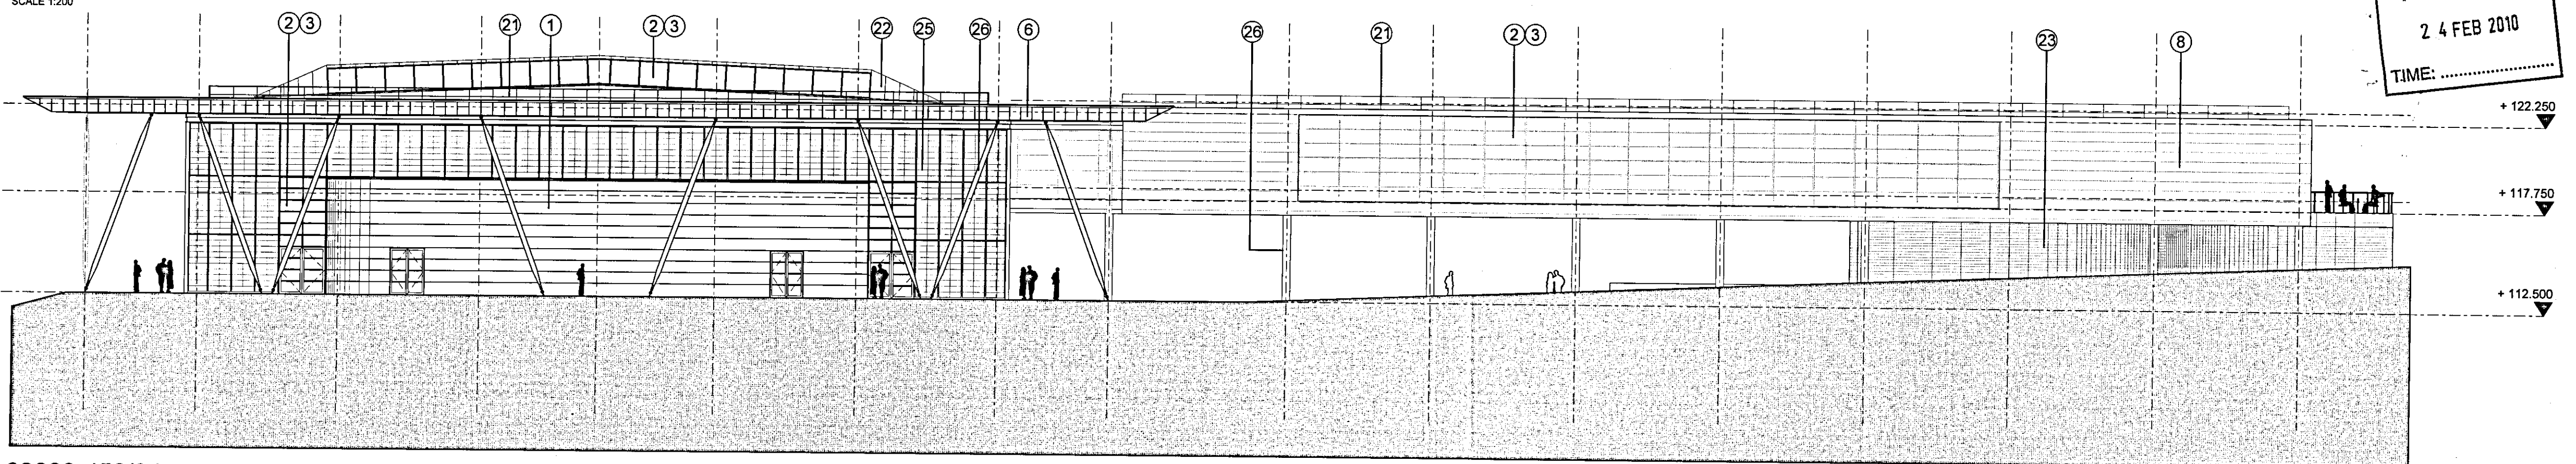


09003-450/04
MULTI PURPOSE HALL: PROPOSED NORTH ELEVATION
SCALE 1:200

Notes
1. To be read with CDM Risk Register
2. Do not scale, check this is the latest version, if in doubt, ask see drawing issue log for issue history

09003-450/05
Sports Elevation Location Plan
Scale: NTS

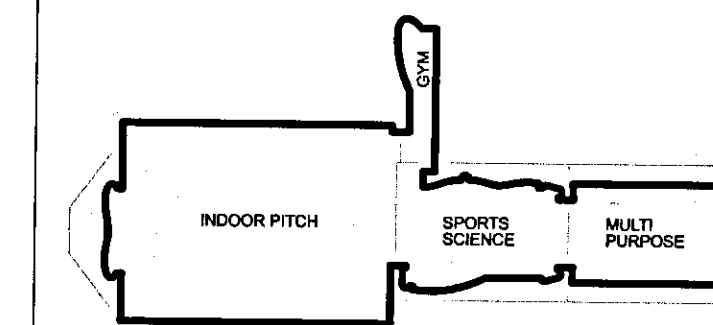

450
01

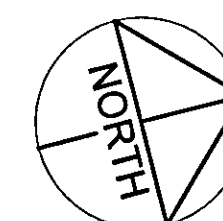

MATERIALS LEGEND

- ① Pre patinated copper cladding
- ② PPC curtain walling
- ③ Sealed double glazed units
- ④ Sealed double glazed insulated spandrel panels
- ⑤ Bronze anodised aluminium louvre blades
- ⑥ Pre weathered brass cassette panels to soffit and fascias
- ⑦ Pre weathered brass strip cladding
- ⑧ Pre weathered brass plank cladding
- ⑨ Structural glazing (double glazed)
- ⑩ Stone cladding
- ⑪ Oak strip boarding cladding
- ⑫ Oak solar shading fins
- ⑬ ppc channel
- ⑭ Laminated glass balustrade
- ⑮ Galum column with engineered steel head and base connector details
- ⑯ Stainless steel bracing to porte cochere
- ⑰ Bronze screen to plant louvres
- ⑱ Roller shutter doors
- ⑲ ppc steel doorset
- ⑳ Standing seam metal deck roofing
- ㉑ Handrail: ppc 12x50 flats
- ㉒ Prepatinated copper rooflight surround
- ㉓ ppc louvres
- ㉔ ppc rainscreen cassette cladding
- ㉕ Kawali cladding panels in ppc support framework
- ㉖ Painted steel columns with engineered head and base details
- ㉗ Opaque double glazed units
- ㉘ Timber louvres
- ㉙ Tensile opaque fabric roof covering
- ㉚ Gabion walling
- ㉛ Dressed stone walling

P/10/00255

RECEIVED
24 FEB 2010
TIME:

Rev	Notes	Date	By	Check
B	ISSUED FOR PLANNING	2010/02/12	WC	SG
A	Draft Issue For Comments	2009/01/29	WC	SG
-	First Issue	2009/12/22	WB	BF

redboxarchitecture

Red Box Architecture, St Nicholas Church, Newcastle upon Tyne, NE1 1RU
T: +44 (0)191 245 7105, F: +44 (0)191 245 7111, mail@redboxdesign.com, www.redboxdesign.com
Red Box Design Group Ltd trading as Red Box Architecture
redboxdesigngroup : redboxnewors : redboxgallery

THE NATIONAL FOOTBALL CENTRE
ST GEORGE'S PARK

SPORTS BUILDING
Proposed Elevations

1:500/200 09 003 450 B
A1 PLANNING