



NOTES
 1. To be read with CDH-Rip Planner
 2. Do not scale, check file in previous version, if in doubt, ask see drawing issue log for issue history.

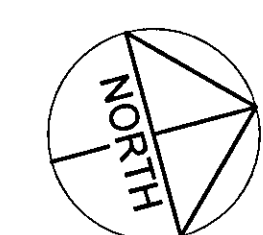

NOTE:
 Unless noted otherwise, finished floor level (FF) is at +125.75

NOTE:
 1. All public realm/landscaping shown for indicative purposes only.
 2. All internal layouts shown for indicative purposes only.

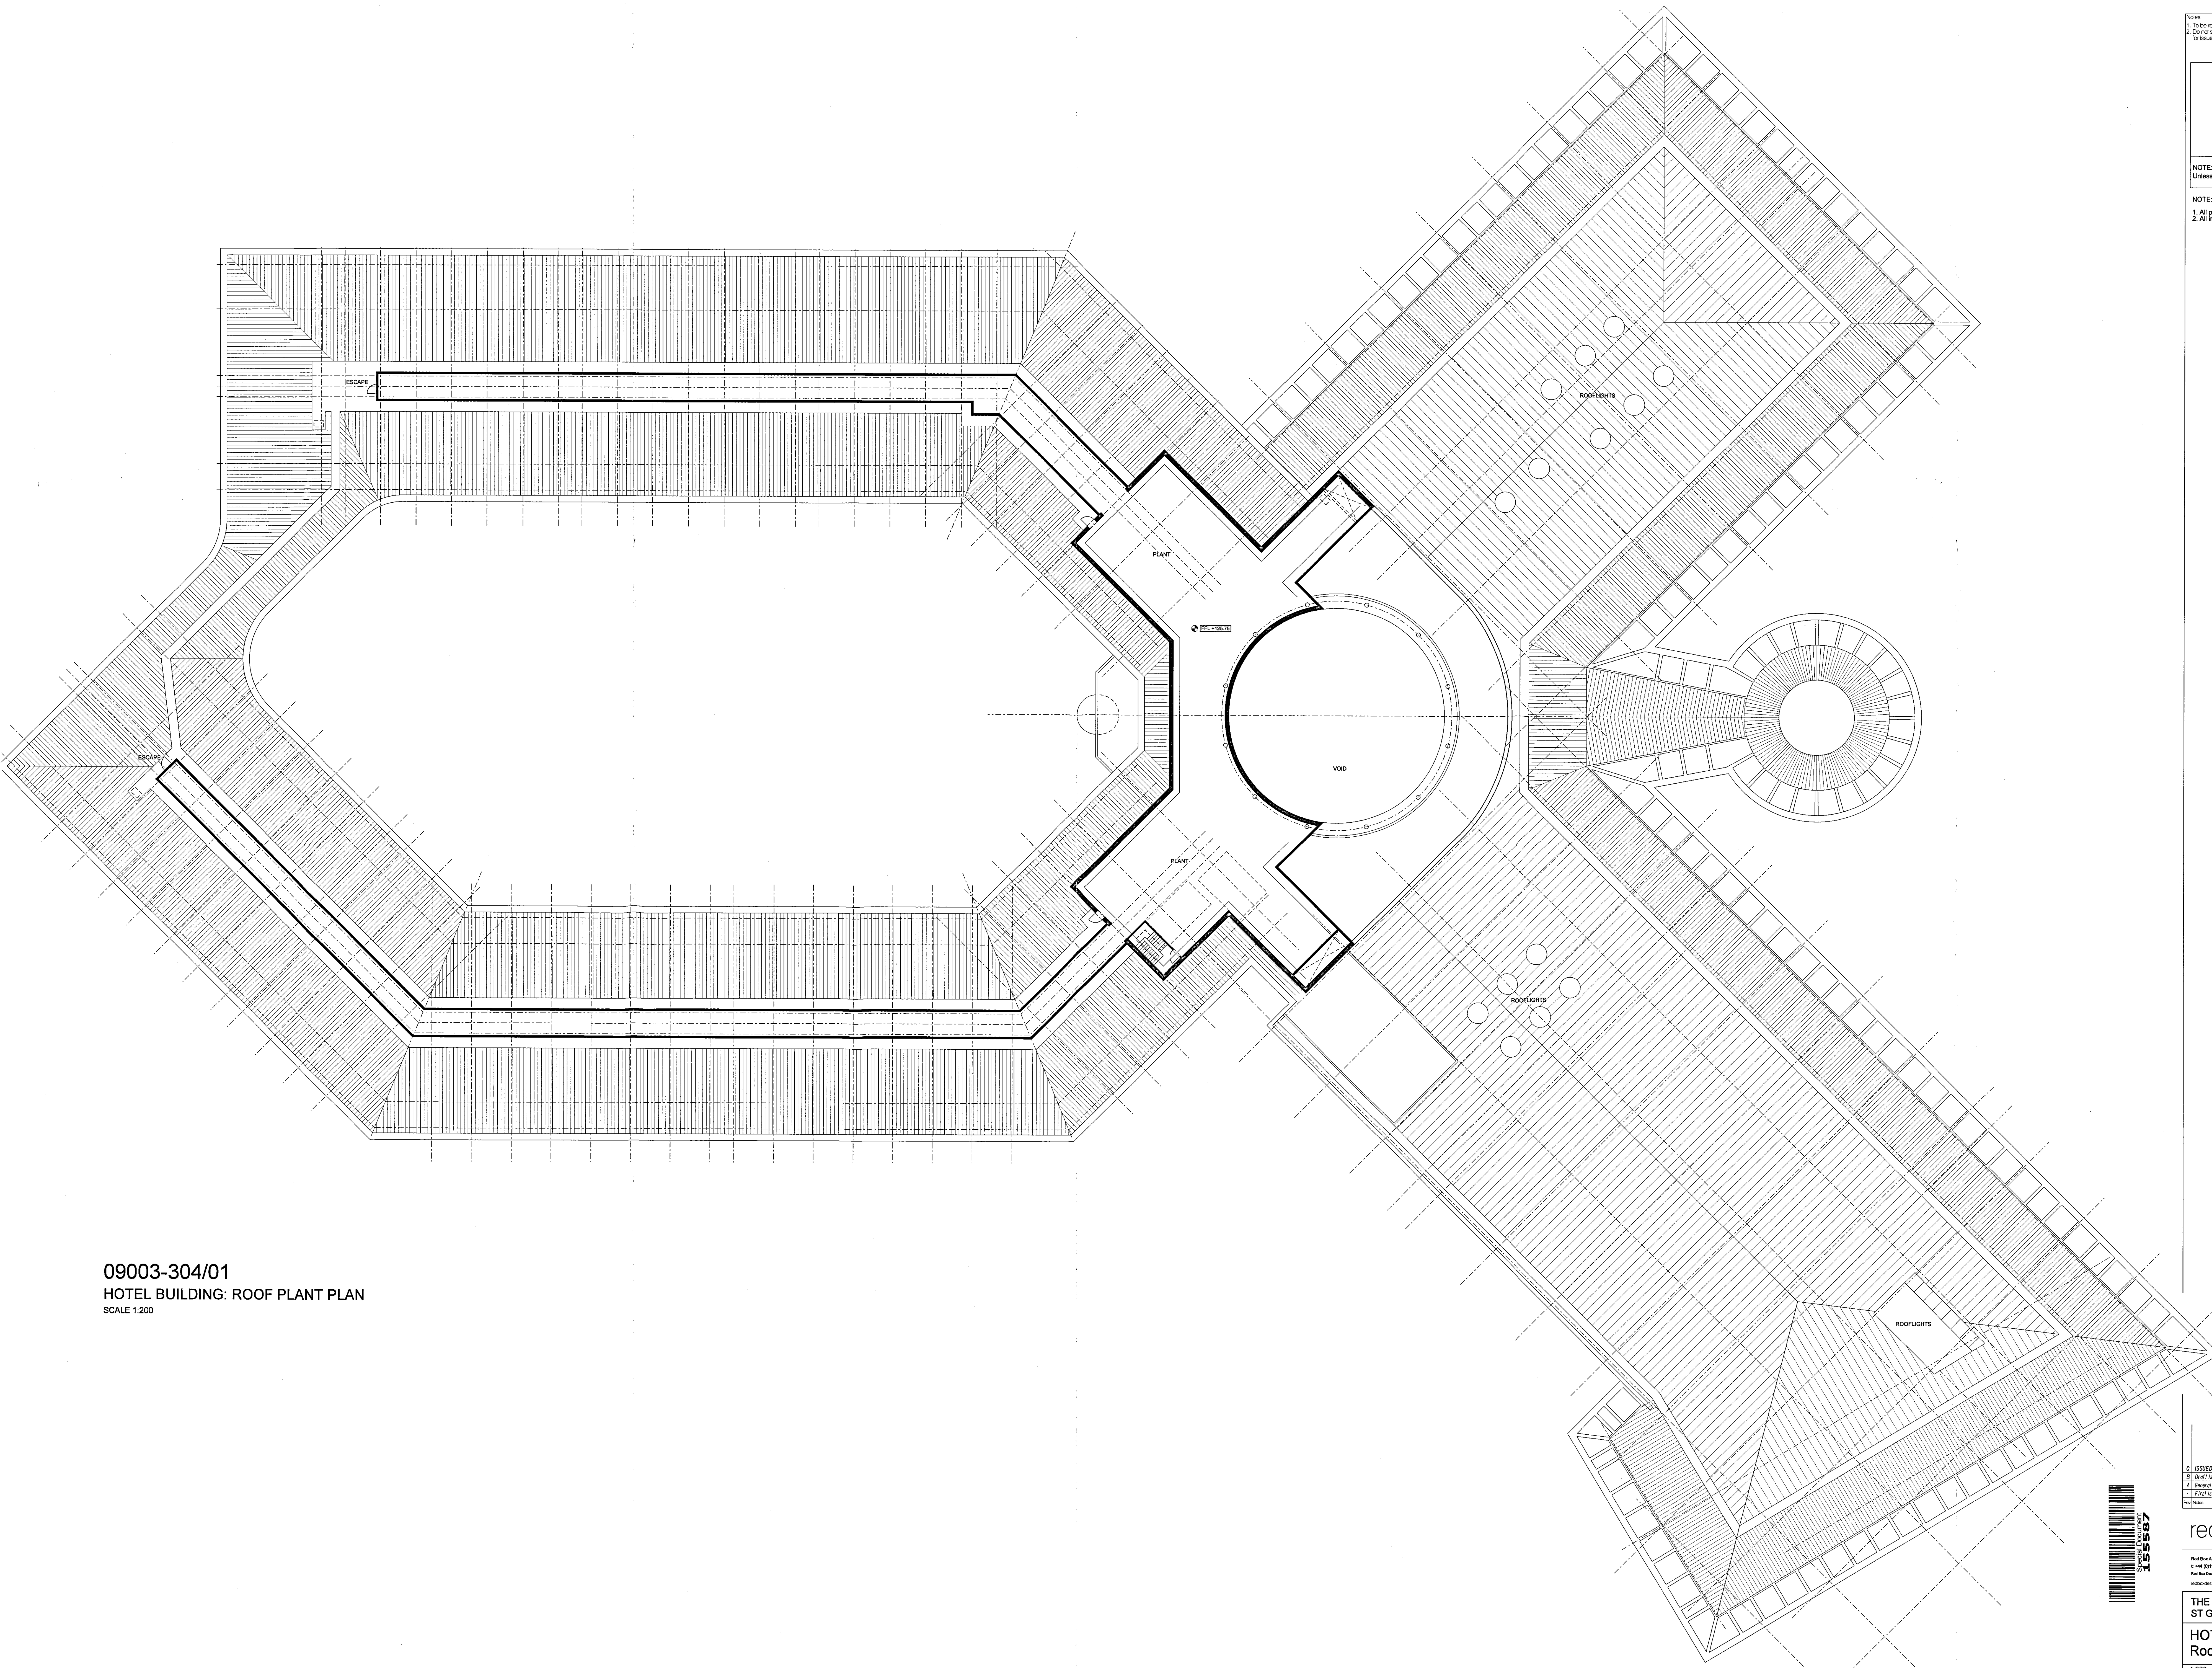

09003-304/01
 HOTEL BUILDING: ROOF PLANT PLAN
 SCALE 1:200

RECEIVED
 24 FEB 2013
 TIME:

P/10/00255

C	ISSUED FOR PLANNING	2010/02/22	AC	SD
B	Draw Issues & Rev Comments	2010/02/22	AC	SD
A	General Update	2010/02/22	AC	SD
	Final Issue	2010/02/28	AC	SD
	Rev			



redboxarchitecture
 Red Box Architecture, 30 Victoria Clark, Newcastle upon Tyne, NE1 1EQ
 t +44 (0)191 245 7100, f +44 (0)191 245 7111, mail@redboxdesign.com, www.redboxdesign.com
 redboxdesigngroup - redboxinteriors - redboxplanning

THE NATIONAL FOOTBALL CENTRE
 ST GEORGE'S PARK
 HOTEL BUILDING
 Roof Plant GA Plan
 1:200 09 003 304 C
 AD PLANNING

copyright © RedBox Design Group Ltd 2013