



plot 3

P/13/00140

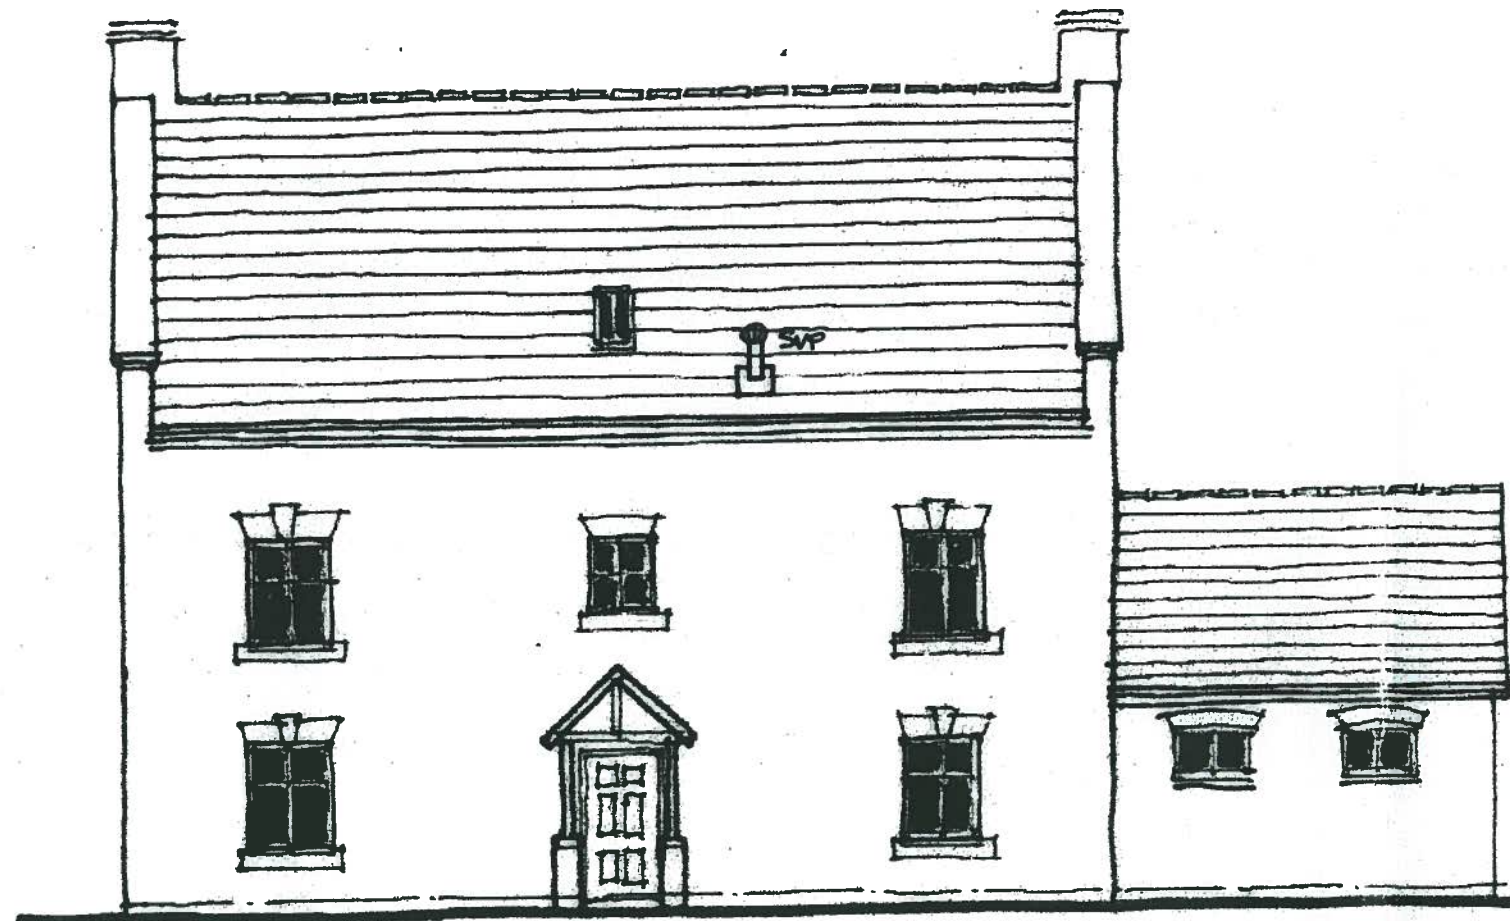


EAST ELEVATION (to front river courtyard)

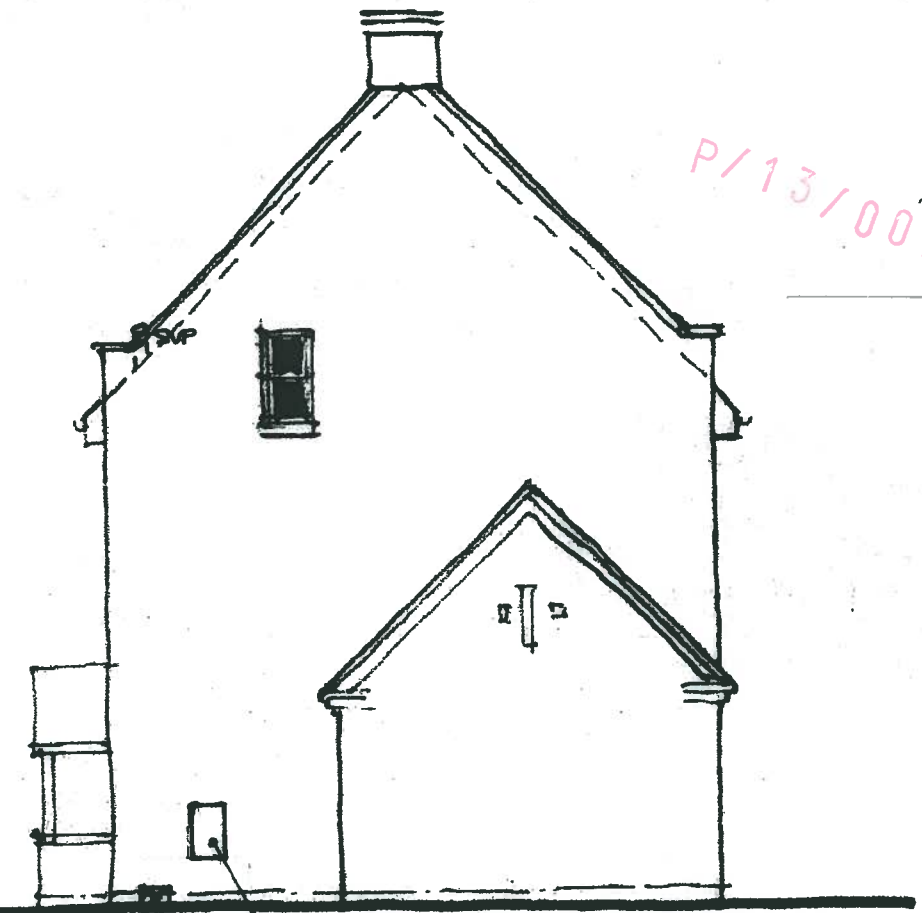

NORTH ELEVATION

SEMI RECESSED GAS METRE BOX PAINTED TO MATCH PROPOSED BRICKWORK



STANDARD ELECTRIC METRE BOX PAINTED TO MATCH PROPOSED BRICKWORK

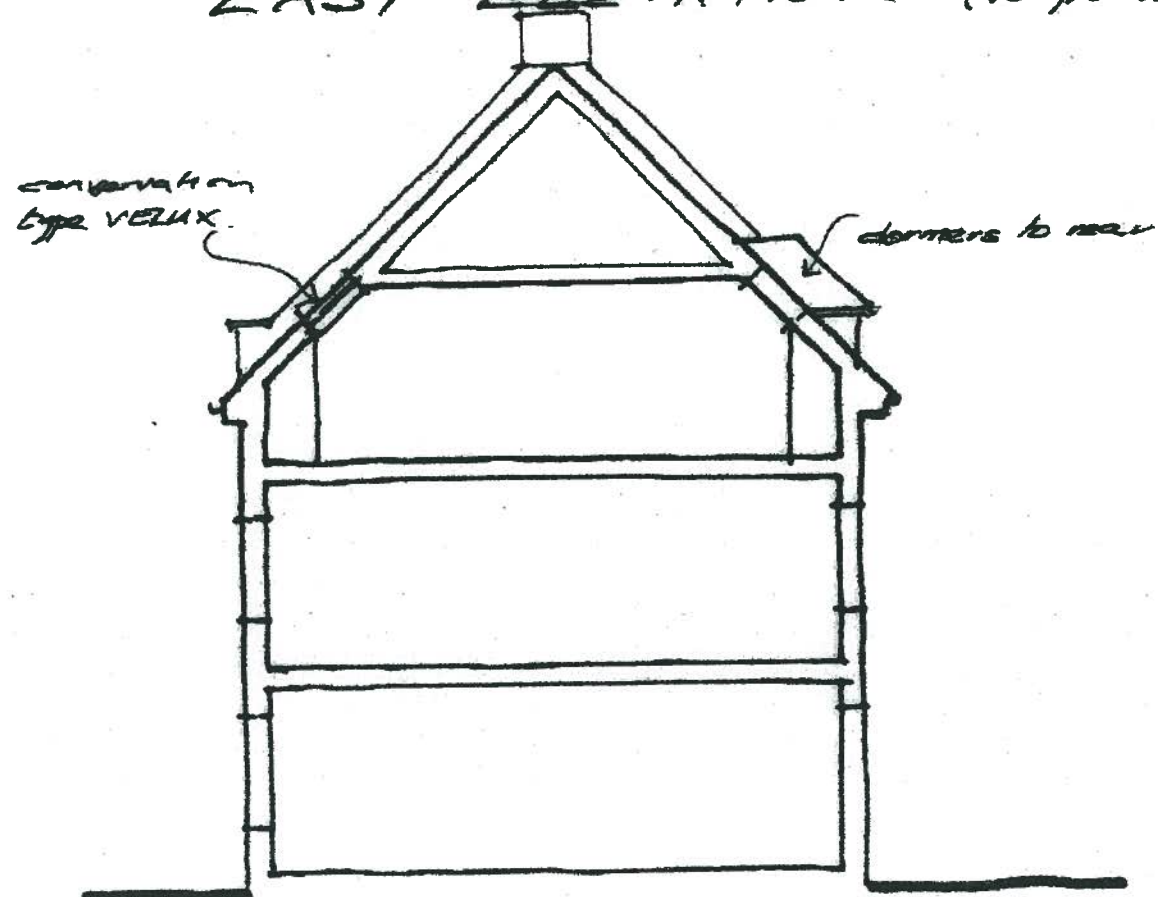

conventional type VELUX

dormers to rear

general section

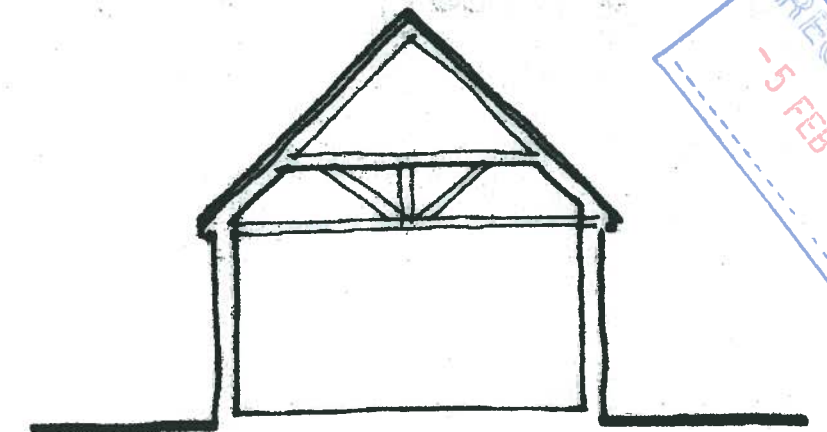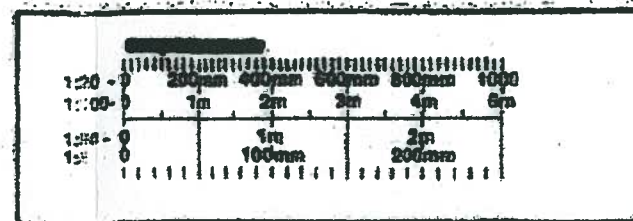

side extension

RECEIVED  
-5 FEB 2013

Proposed Development  
IVY HOUSE High Street.  
Abbots Bromley Staffordshire.  
WALTON HOMES LTD.

drwg no WAL/005/15B scale 1:100  
REV B 11.12.09 METRE BOXES & FLUES INDICATED. J.K

JVH TOWN PLANNING CONSULTANTS LTD

This drawing is for planning only and not to be used for construction purposes. All dimensions and levels must be checked prior to the production of working drawings.