


EAST ELEVATION
(to front inner courtyard.)

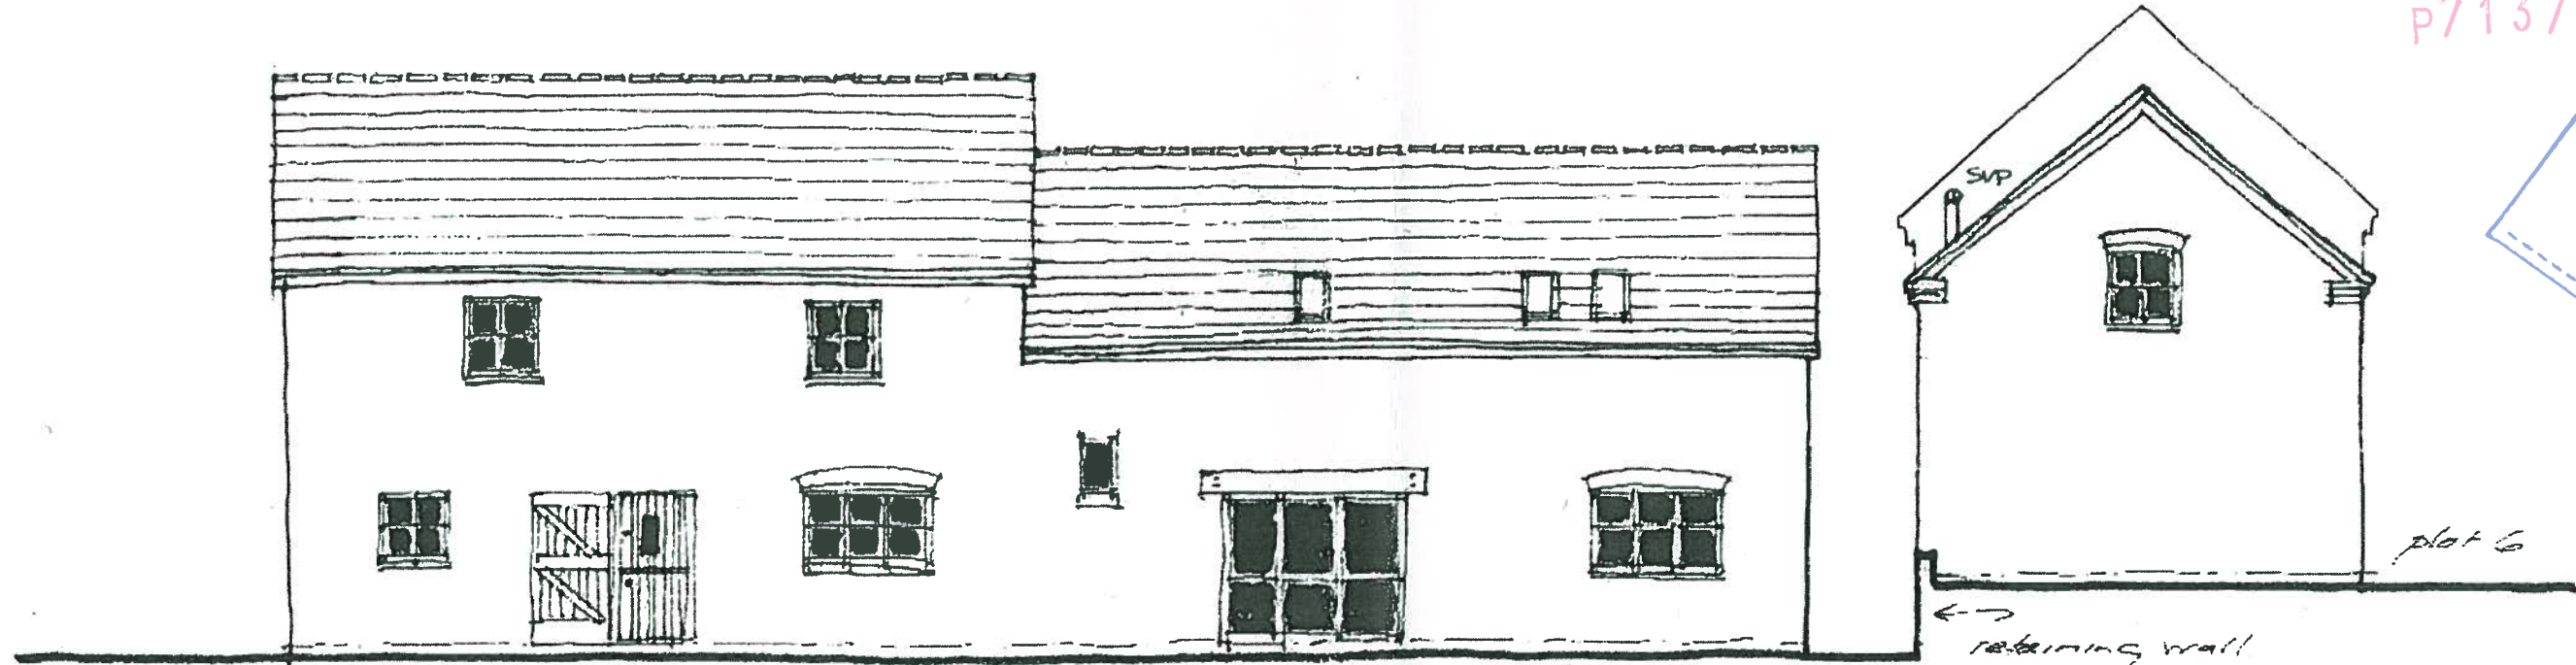

WEST ELEVATION.

P713/00140

RECEIVED
-5 FEB 2013

drg no WAL/005/12 REV D Scale 1:100

For guidance only. Do not scale off this drawing

1:20 - 0	200mm	400mm	600mm	800mm	1000	1200	1400	1600	1800	2000
1:100 - 0	1m	2m	3m	4m	5m	6m	7m	8m	9m	10m
1:50 - 0	1m	2m	3m	4m	5m	6m	7m	8m	9m	10m
1:5 - 0	100mm	200mm	300mm	400mm	500mm					

Proposed Development
 IVY HOUSE, High Street.
 Abbots Bromley Staffordshire.
 WALTON HOMES LTD.

REV B
 roof edges
 defined

C:12.12.09 METER BOXES & FLUES INDICATED J.K.

IVH TOWN PLANNING CONSULTANTS LTD

This drawing is for planning only and not to be used for construction purposes. All dimensions and levels must be checked prior to the production of working drawings.