


NORTH ELEVATION (to front rear courtyard)

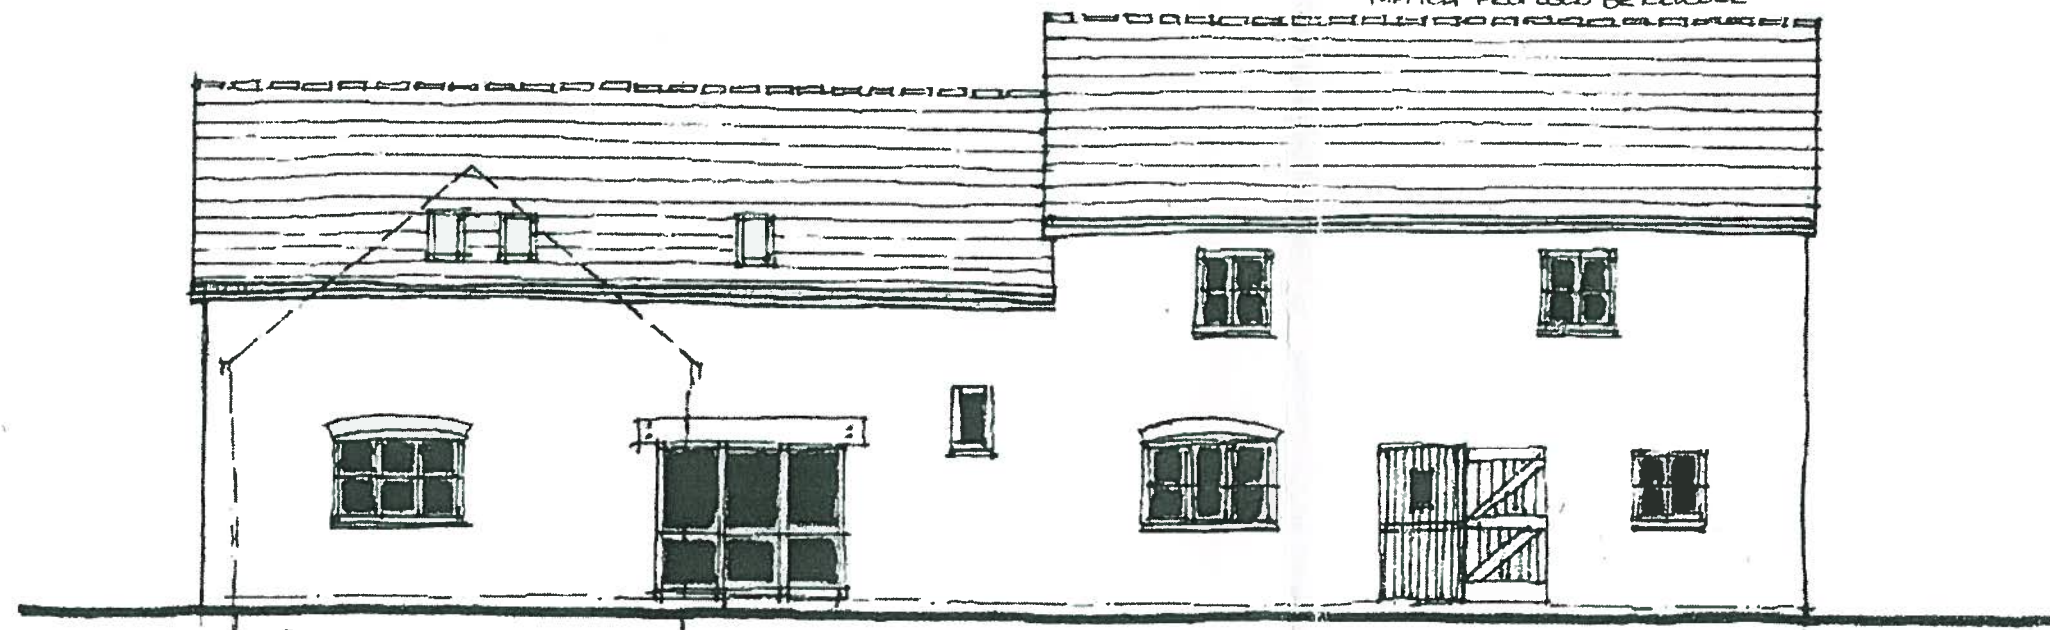

SOUTH ELEVATION

PZ13/00140

RECEIVED
-5 FEB 2013

arg no WAL/005/13 rev D Scale 1:100

For guidance only. Do not scale off this drawing

1:20 - 0	200mm	400mm	600mm	800mm	1000	1200	1400	1600	1800	2000
1:100 - 0	1m	2m	3m	4m	5m	6m	7m	8m	9m	10m
1:50 - 0	1m	2m	3m	4m	5m	6m	7m	8m	9m	10m
1:5 - 0	100mm	200mm	300mm	400mm	500mm					

REV B.
roof eaves
defined
C:12.12.09 METRE BOXES & FUSES INDICATED J.K.

Proposed Development
NY HOUSE, High Street.
Abbots Bromley Staffordshire.
WALTON HOMES LTD.

JVI TOWN PLANNING CONSULTANTS LTD

This drawing is for planning only and not to be used for construction purposes. All dimensions and levels must be checked prior to the production of working drawings.