


plot 3.


P/13/00140

RECEIVED  
- 5 FEB 2013

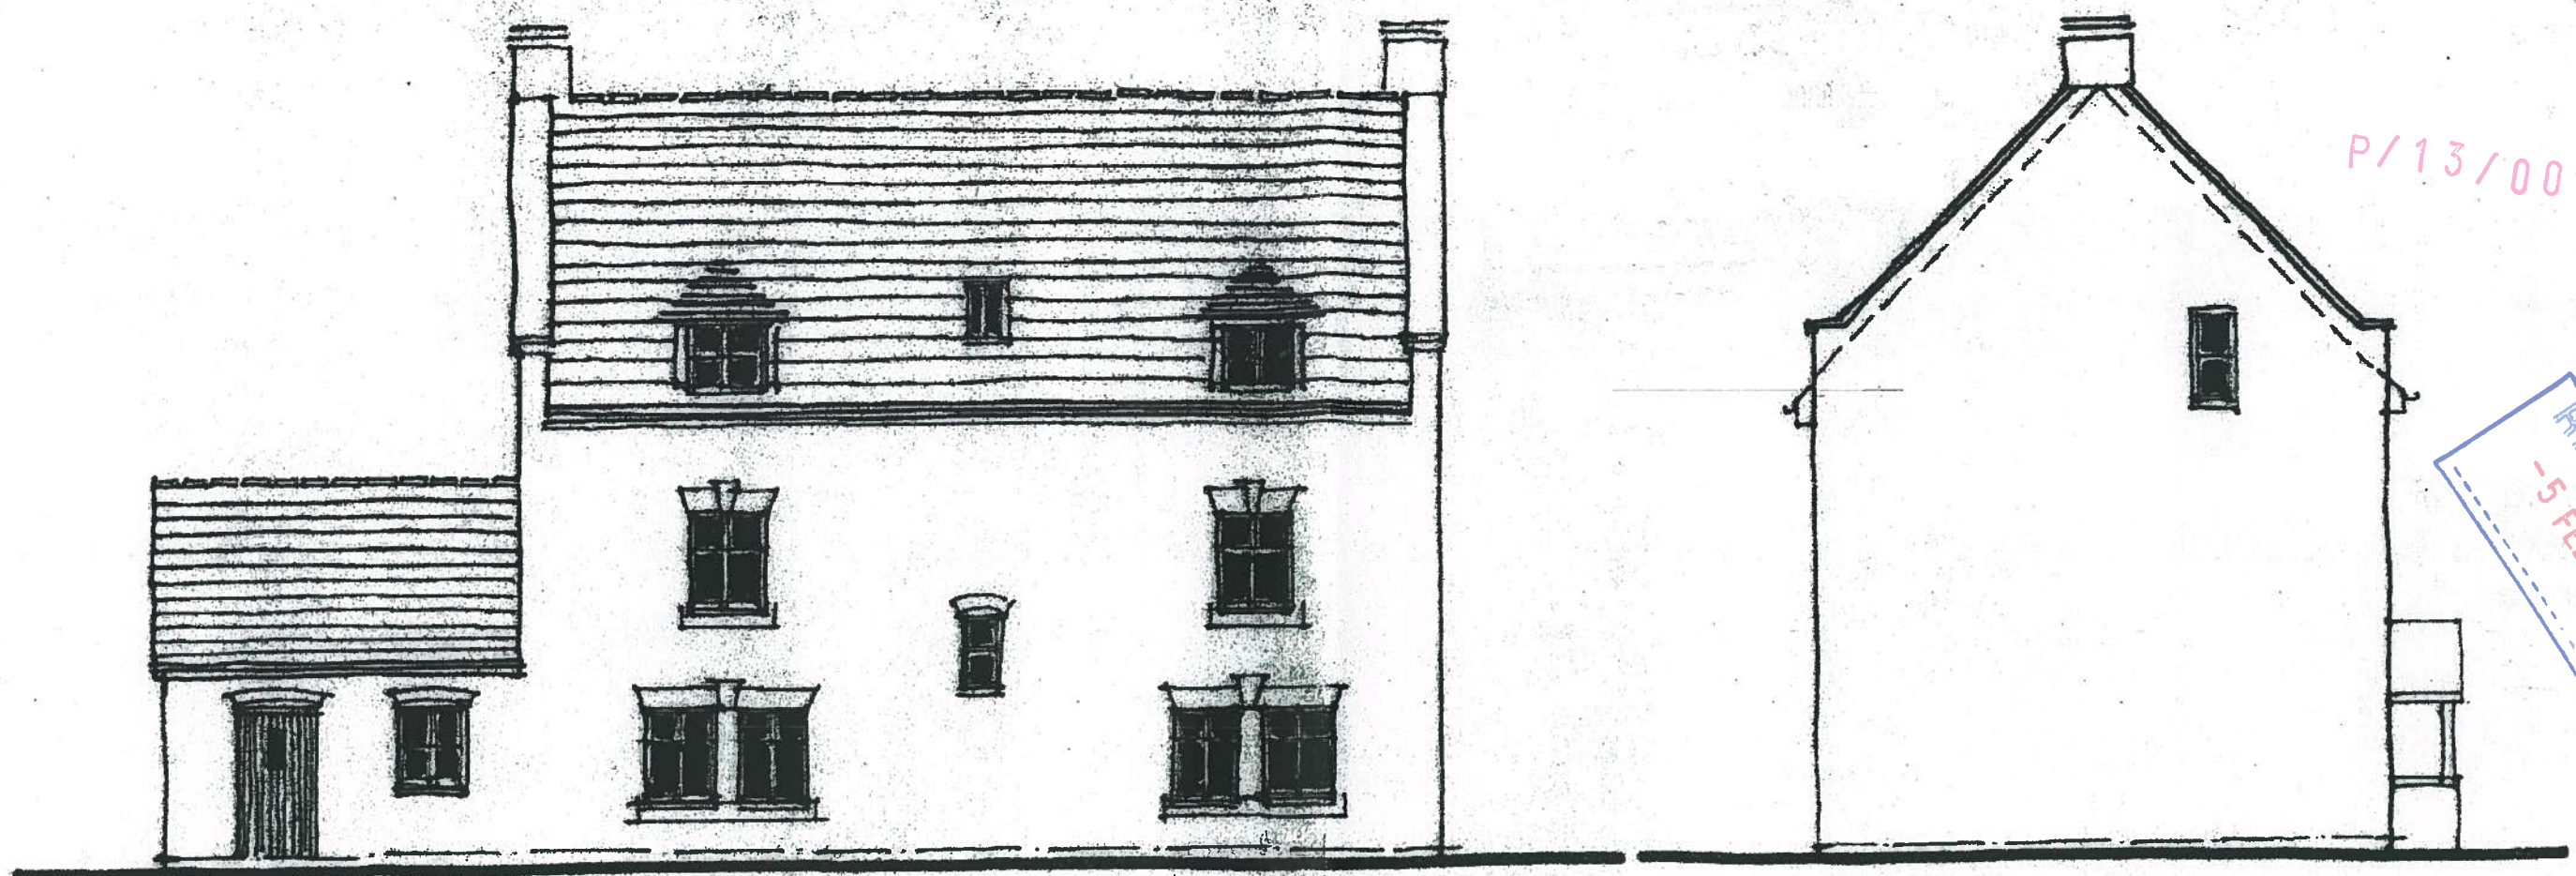

WEST ELEVATION

SOUTH ELEVATION

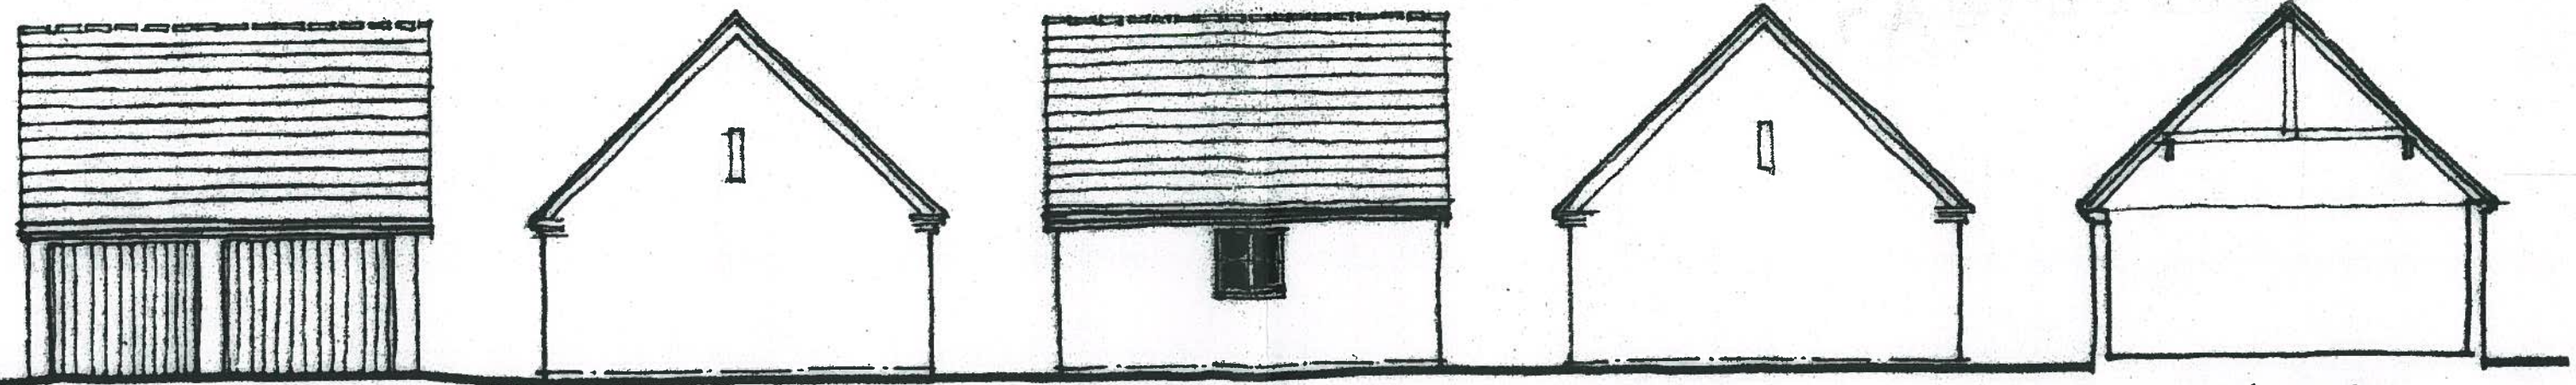

South.  
(to front inner courtyard)

east

north

west

general section

Detached Garage Elevations.

Proposed Development  
NY HOUSE High Street.  
Abbots Bromley Staffordshire  
WALTON HOMES LTD.

dr no WAL/005/16<sup>B</sup> scale 1:100

JVII TOWN PLANNING CONSULTANTS LTD

This drawing is for planning only and not to be used for construction purposes. All dimensions and levels must be checked prior to the production of working drawings.

Rev B.  
roof edges defined

