


GROUND FLOOR PLAN

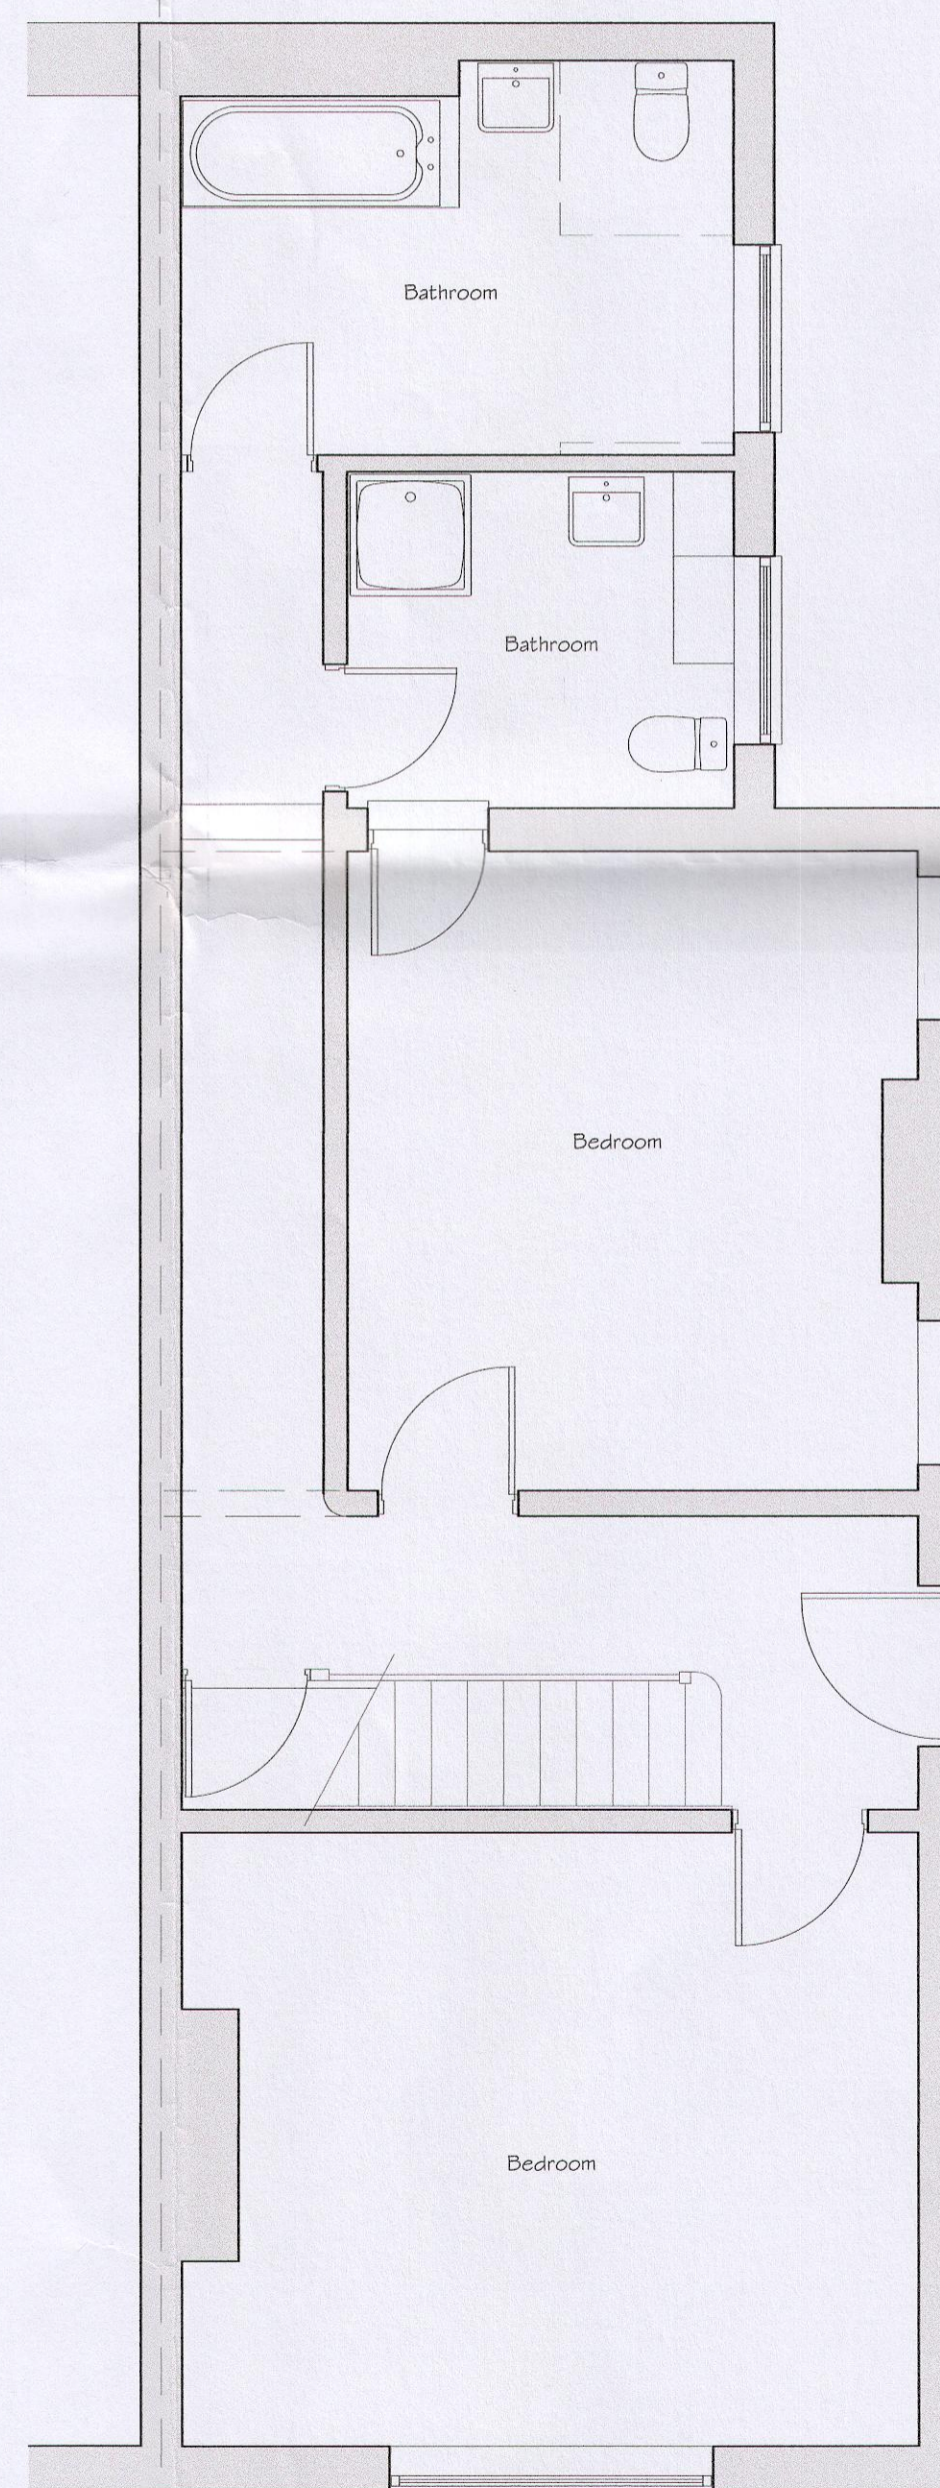

FIRST FLOOR PLAN

NOTE
 Drawing prepared to obtain Planning Permission only. Builder must check setting out and all drawing information before commencement. All findings must be reported.

P/14/00770

RECEIVED

17 JUN 2014

TIME:

REVISIONS

© Copyright



CSB Architecture Ltd
 Dunstone House, 3 Dunstone Court
 Market Drayton, Shropshire, TF9 3GA

Tel: 01630 654955 Email: info@csbarchitecture.co.uk

PROJECT

Single Storey Extension

ADDRESS

32 Ashby Road
 Burton On Trent
 DE15 0LG

SCALES

1:50 @ A1 & 1:100 @ A3

PLOT SIZE

A1

DRAWING TITLE

Existing Plans

DATE
 May 2014

JOB N°
 107

DWG N°
 004

REV
 -