




**A** Front Elevation

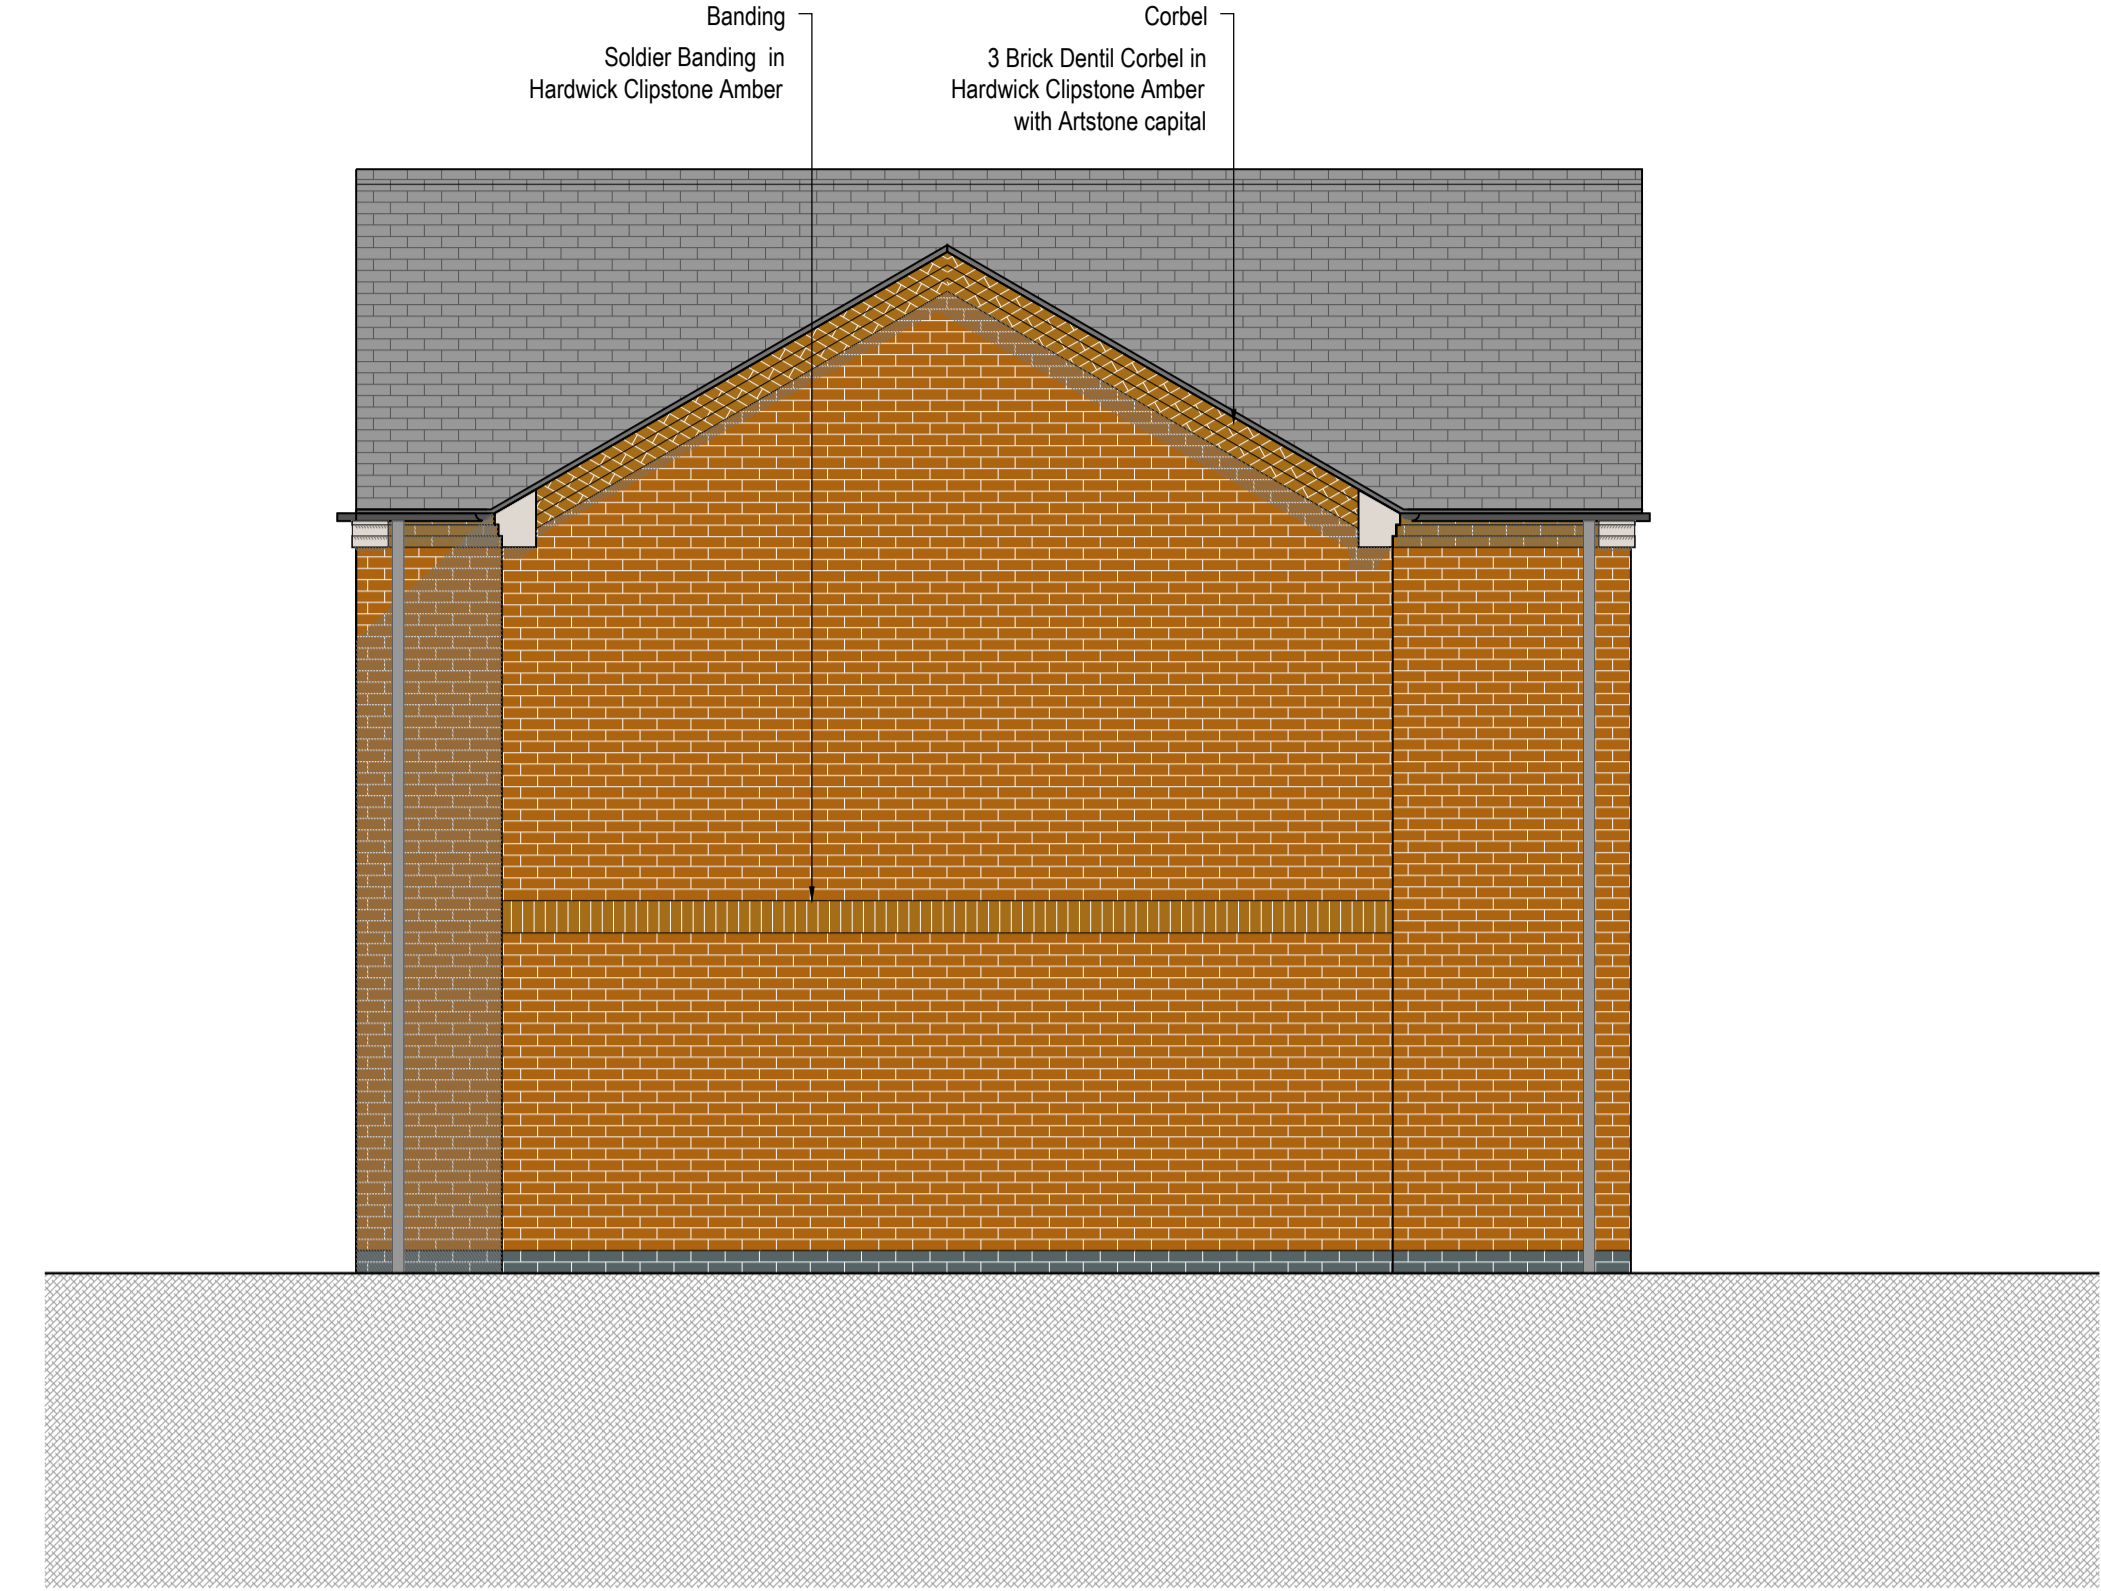

**B** Side 1 Elevation



**C** Rear Elevation




**D** Side 2 Elevation

rev	details	by	date
P00	FIRST ISSUE	MC	01.12.2014
P01	COMMENTS FROM MEETING ON 01.12.14 INCORPORATED	MC	05.12.2014
P02	ISSUED FOR PLANNING	MC	19.12.2014

rev	details	by	date

- Notes
1. Do not scale from drawing, use figured dimensions only.
  2. All dimensions to be checked onsite.
  3. This drawing to be read in conjunction with all other Gillespies drawings and specifications.

Ordnance Information shown is reproduced from Ordnance Survey material with the permission of Ordnance Survey on behalf of the Controller of Her Majesty's Stationary Office. © Crown Copyright. Unauthorised reproduction infringes Crown Copyright and may lead to prosecution or civil proceedings. License No. 1000 17362

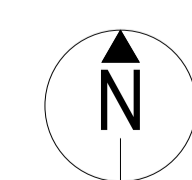

Engineers	Project title <b>UTTOXETER-PENNYCROFT</b>
Quantity surveyors	Drawing title <b>HOUSE TYPE 16 ELEVATIONS</b>
Other consultants	

Drawing number <b>M5242-2226</b>	Revision <b>P00</b>
Drawing Status <b>PLANNING</b>	Drawn <b>MC</b>
Date <b>15.10.2014</b>	Checked <b>MS</b>
Scale <b>1:50 @ A1</b>	

East Staffordshire Borough Council  
 The Millsters  
 Wetmore Road  
 Burton upon Trent  
 DE14 3LS