



1 Ground Floor Plan

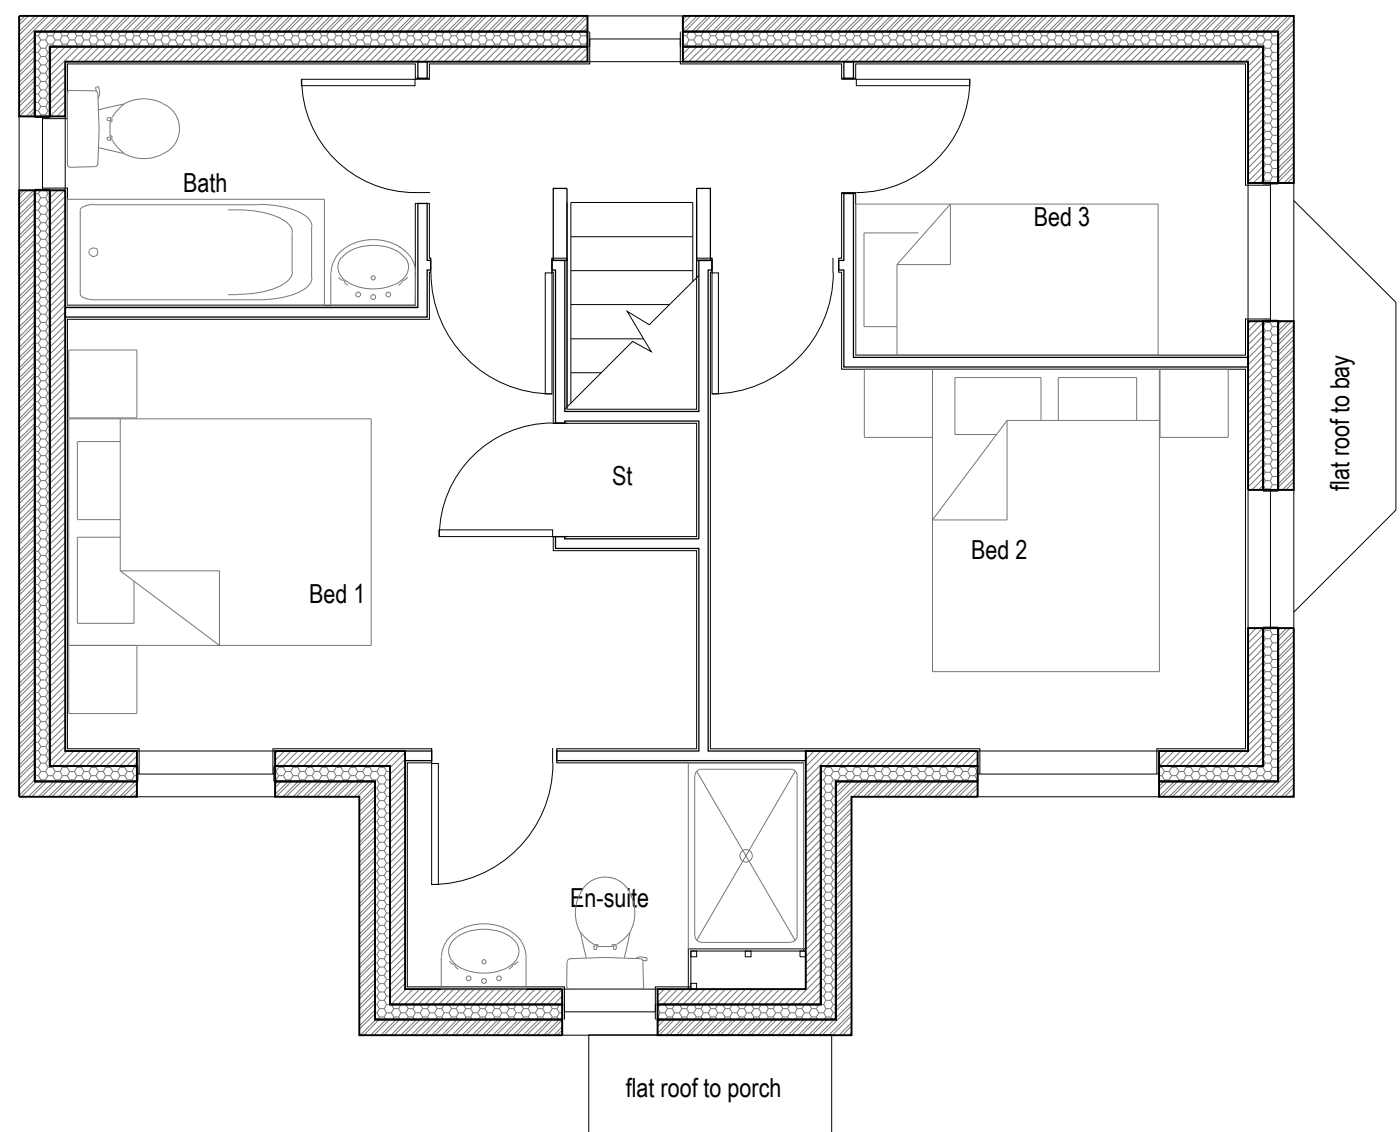

2 First Floor Plan

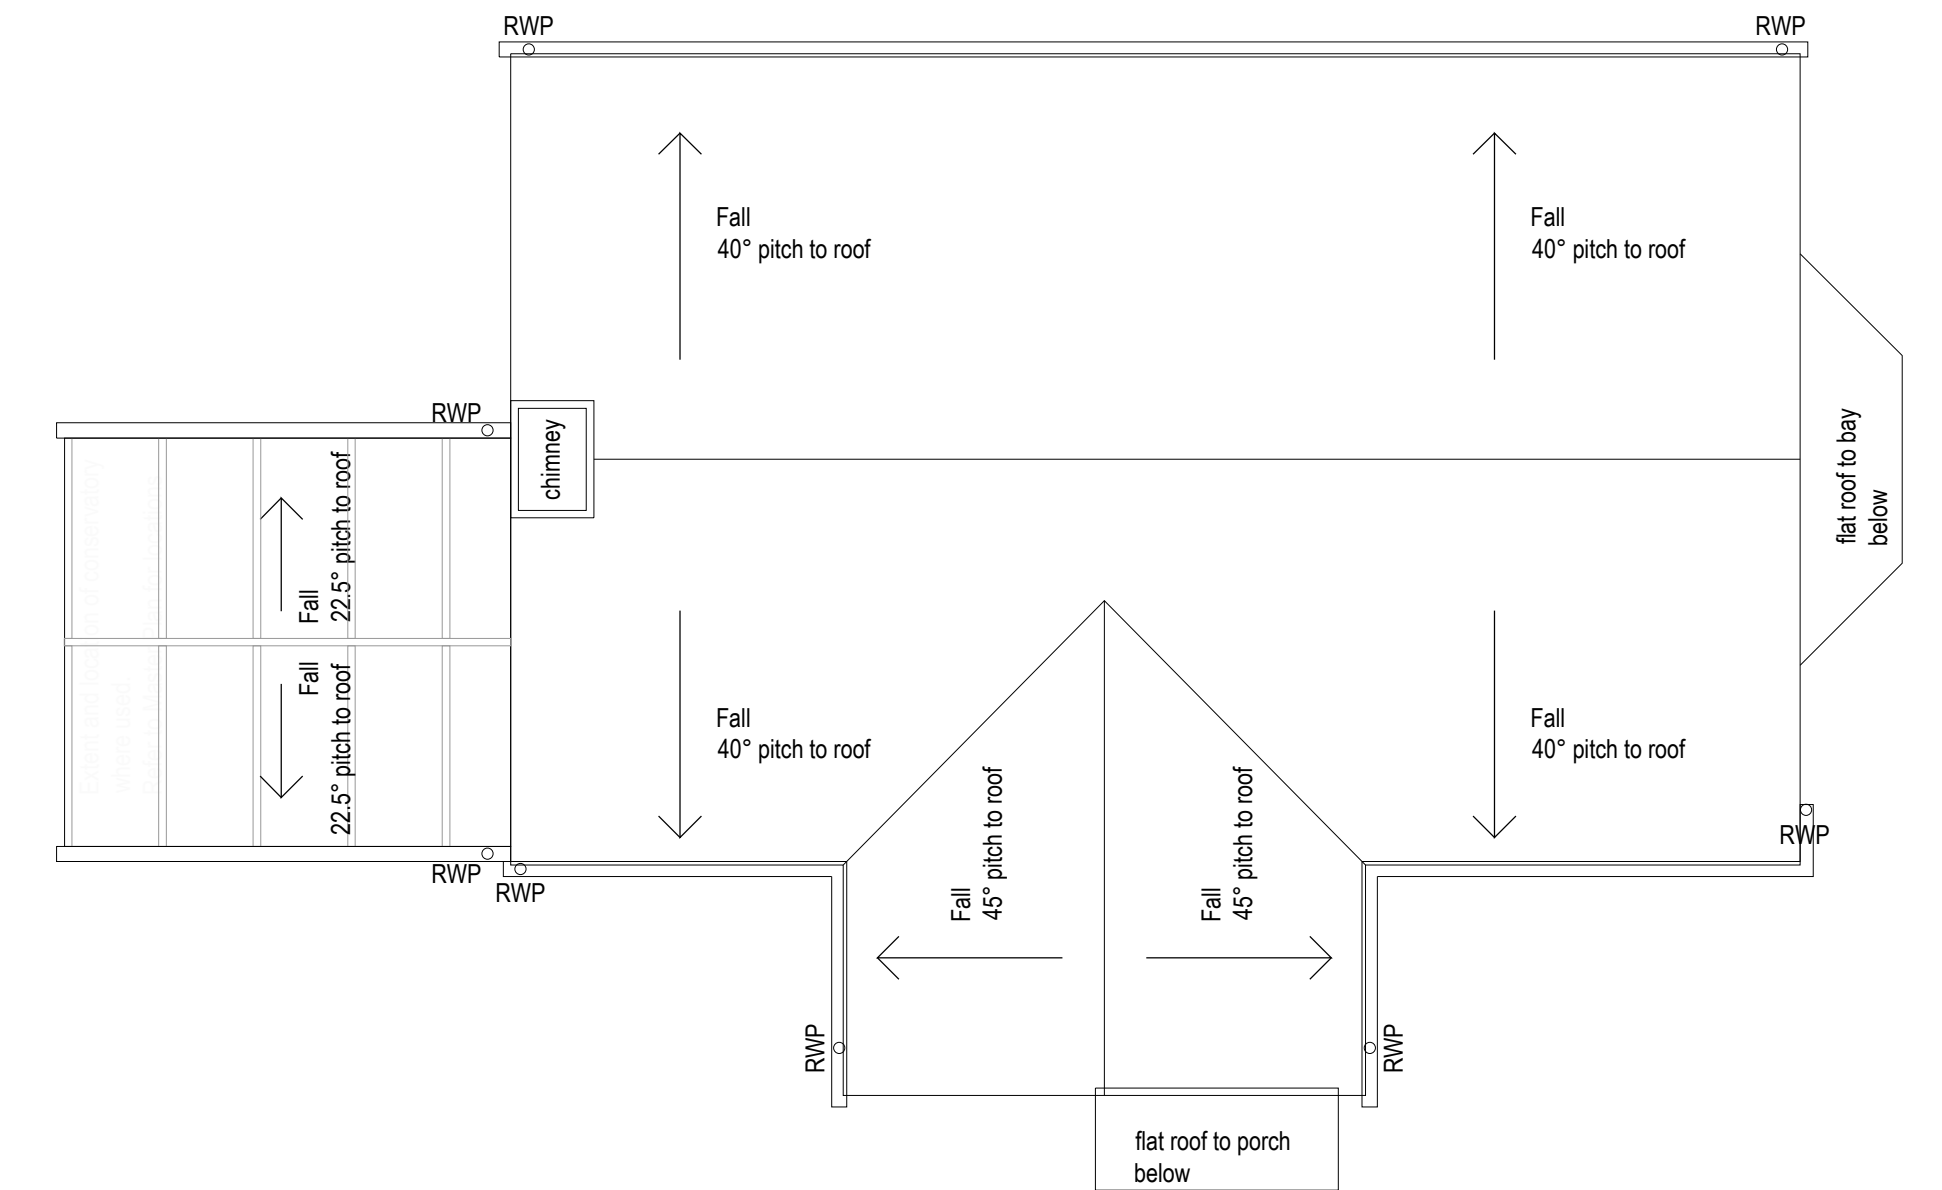

3 Roof Plan




rev	details	by	date
P00	FIRST ISSUE	MC	01.12.2014
P01	COMMENTS FROM MEETING ON 01.12.14 INCORPORATED	MC	05.12.2014
P02	ISSUED FOR PLANNING	MC	19.12.2014
P03	RE ISSUED FOR PLANNING WITH COMMENTS INCORPORATED	MC	06.01.2015

rev	details	by	date

- Notes
- Do not scale from drawing, use figured dimensions only.
  - All dimensions to be checked onsite.
  - This drawing to be read in conjunction with all other Gillespies drawings and specifications.

Ordinance information shown is reproduced from Ordnance Survey material with the permission of Ordnance Survey on behalf of the Controller of Her Majesty's Stationary Office. © Crown Copyright. Unauthorised reproduction infringes Crown Copyright and may lead to prosecution or civil proceedings. License No. 1000 17362

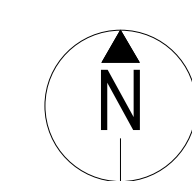

Engineers  
Quantity surveyors  
Other consultants

Project title  
**UTTOXETER-PENNYCROFT**

Drawing title  
**HOUSE TYPE 12 PLANS**

NAME: Address 01: Address 02: P/REFAX:

Drawing number  
**M5242-2122**

Drawing Status  
**PLANNING**

Date: 15.10.2014  
Scale: 1:50 @ A1

Revision  
**P03**

Drawn: MC  
Checked: MS

East Staffordshire Borough Council  
The Millsters  
Wetmore Road  
Burton upon Trent  
DE14 3L5

**GILLESPIES**  
Milton Chambers, 12 Haulbars Court, Leeds LS1 4LJ  
P: 0113 247 0550 F: 0113 247 0660 E: design.team@gillespies.co.uk