



HOUSE NUMBERS: 6, 7, 46, 47
FLOOR AREA: 651 SQ FOOT


P/2014/01663
Received 06/01/15

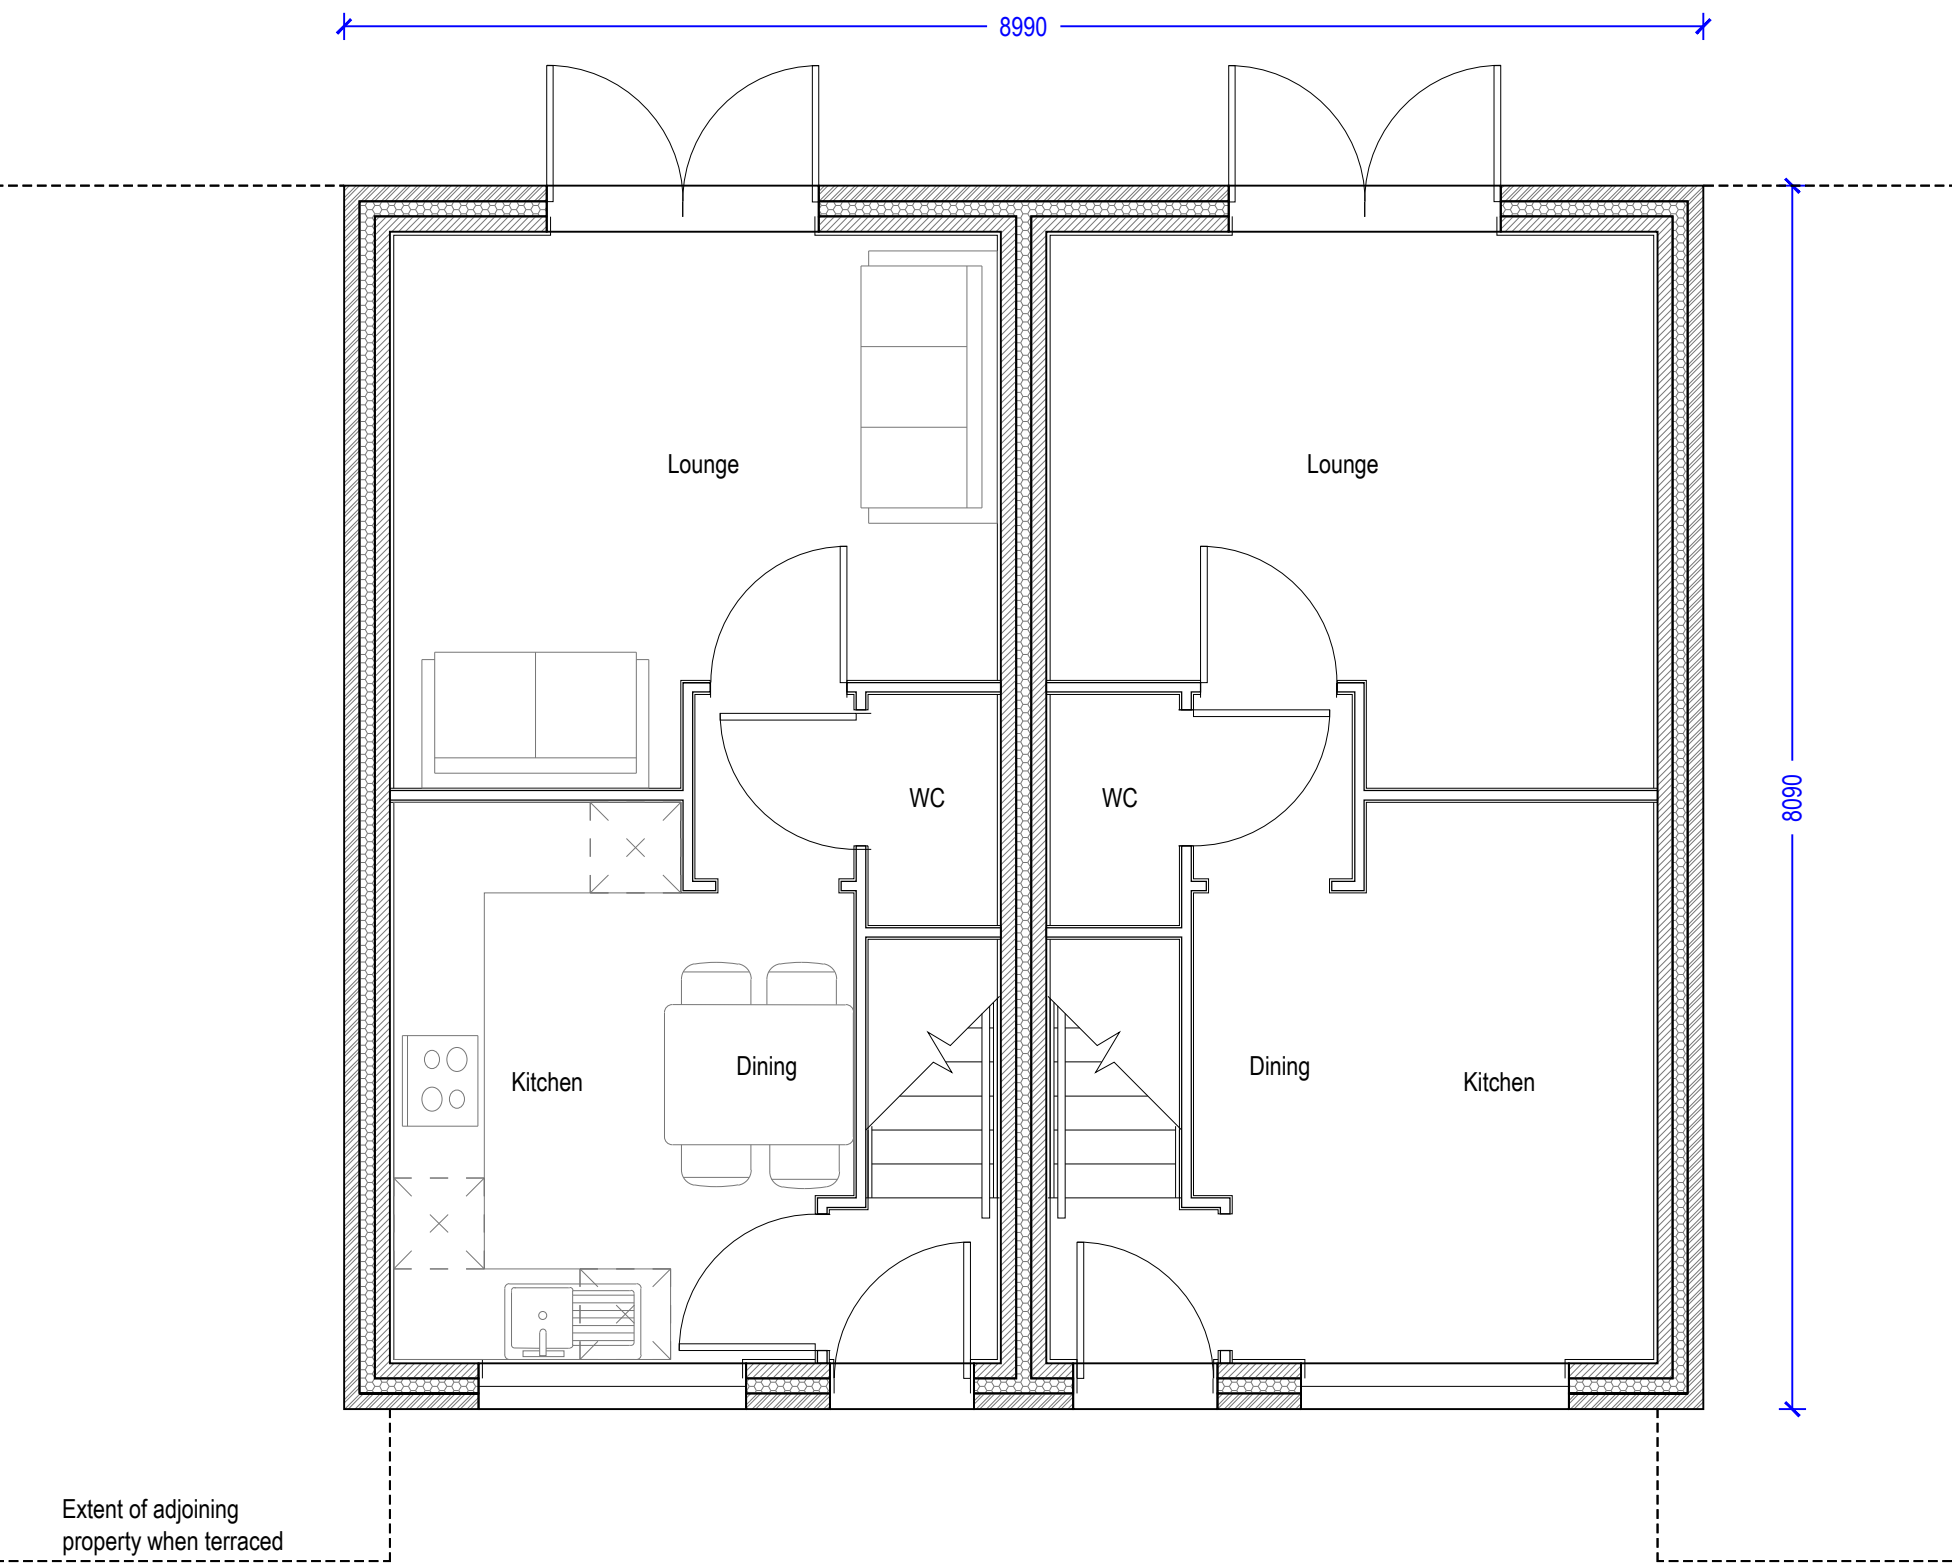

1 Ground Floor Plan

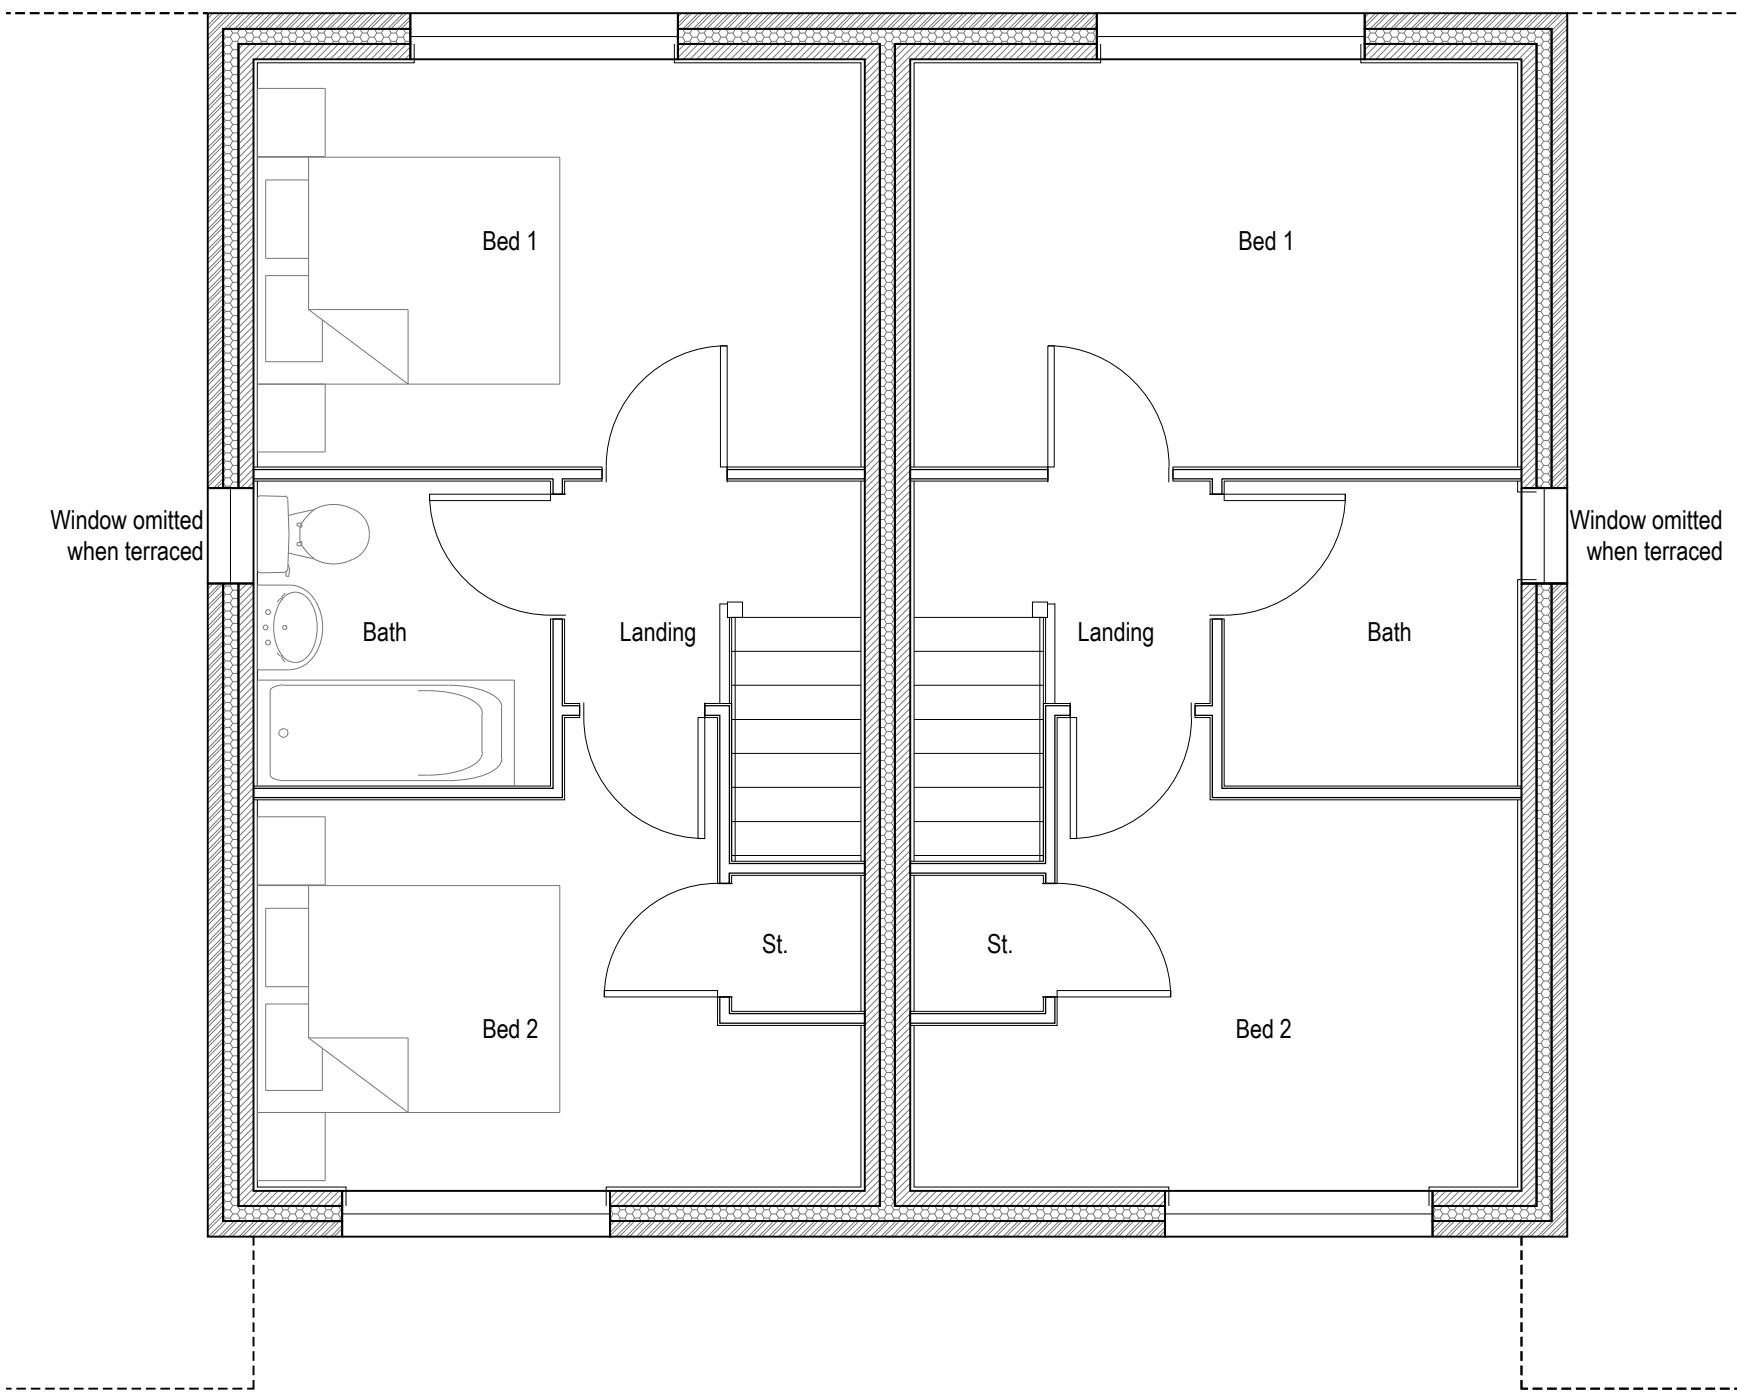

2 First Floor Plan

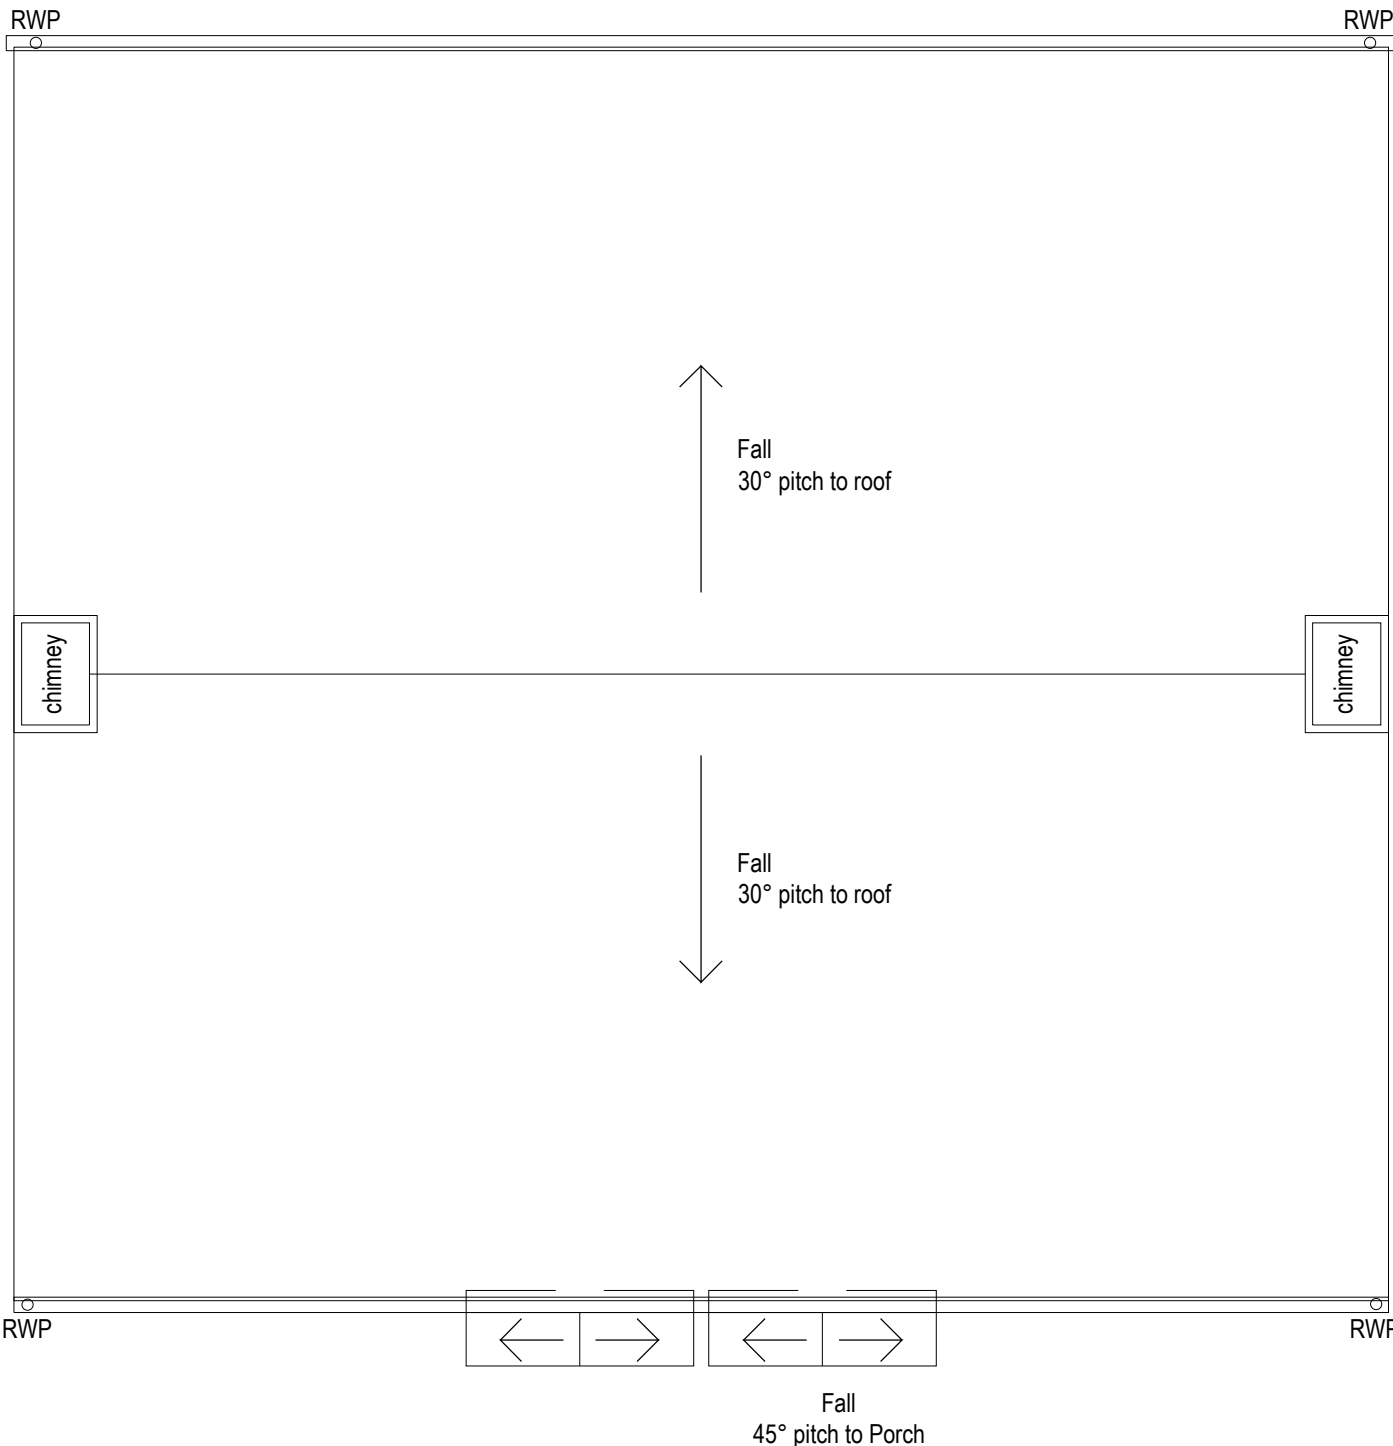

3 Roof Plan




rev	details	by	date
P00	FIRST ISSUE	MC	01.12.2014
P01	COMMENTS FROM MEETING ON 01.12.14 INCORPORATED	MC	05.12.2014
P02	ISSUED FOR PLANNING	MC	19.12.2014
P03	RE-ISSUED FOR PLANNING WITH COMMENTS INCORPORATED	MC	08.01.2015

rev	details	by	date

- Notes
- Do not scale from drawing, use figured dimensions only.
 - All dimensions to be checked onsite.
 - This drawing to be read in conjunction with all other Gillespies drawings and specifications.

Ordinance information shown is reproduced from Ordnance Survey material with the permission of Ordnance Survey on behalf of the Controller of Her Majesty's Stationary Office. © Crown Copyright. Unauthorised reproduction infringes Crown Copyright and may lead to prosecution or civil proceedings. License No. 1000 17382

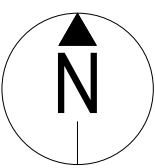

Engineers

Quantity surveyors

Other consultants

NAME:
Address O1:
Address O2:
PNS/FAX:

Project title
UTTOXETER-PENNYCROFT

NAME:
Address O1:
Address O2:
PNS/FAX:

Drawing title
HOUSE TYPE 3
PLANS

NAME:
Address O1:
Address O2:
PNS/FAX:

Drawing number
M5242-2112

Drawing Status
PLANNING

Date
15.10.2014

Scale
1:50 @ A1

Revision

P03

Drawn

Checked

MC

MS

© copyright GILLESPIES LLP, all rights reserved



GILLESPIES

Milton Chambers, 12 Hedons Court, Leeds LS1 4LJ
P: 0113 247 0550 F: 0113 247 0650 E: design.leeds@gillespies.co.uk

East Staffordshire
Borough Council
The Malsters
Wetmore Road
Burton upon Trent
DE14 1LS