



1 Ground Floor Plan

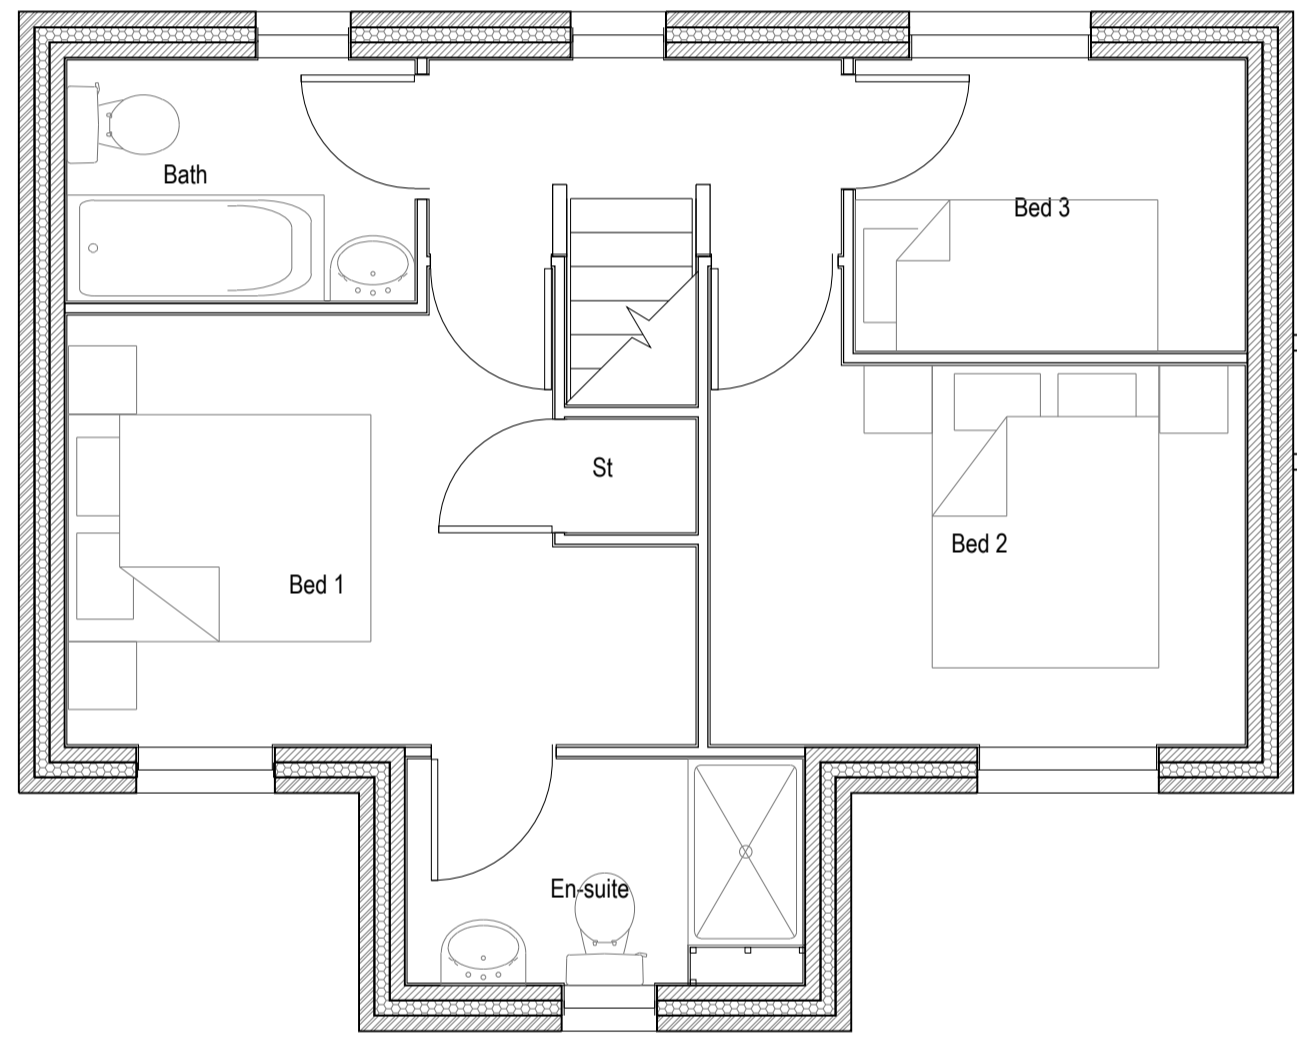

2 First Floor Plan

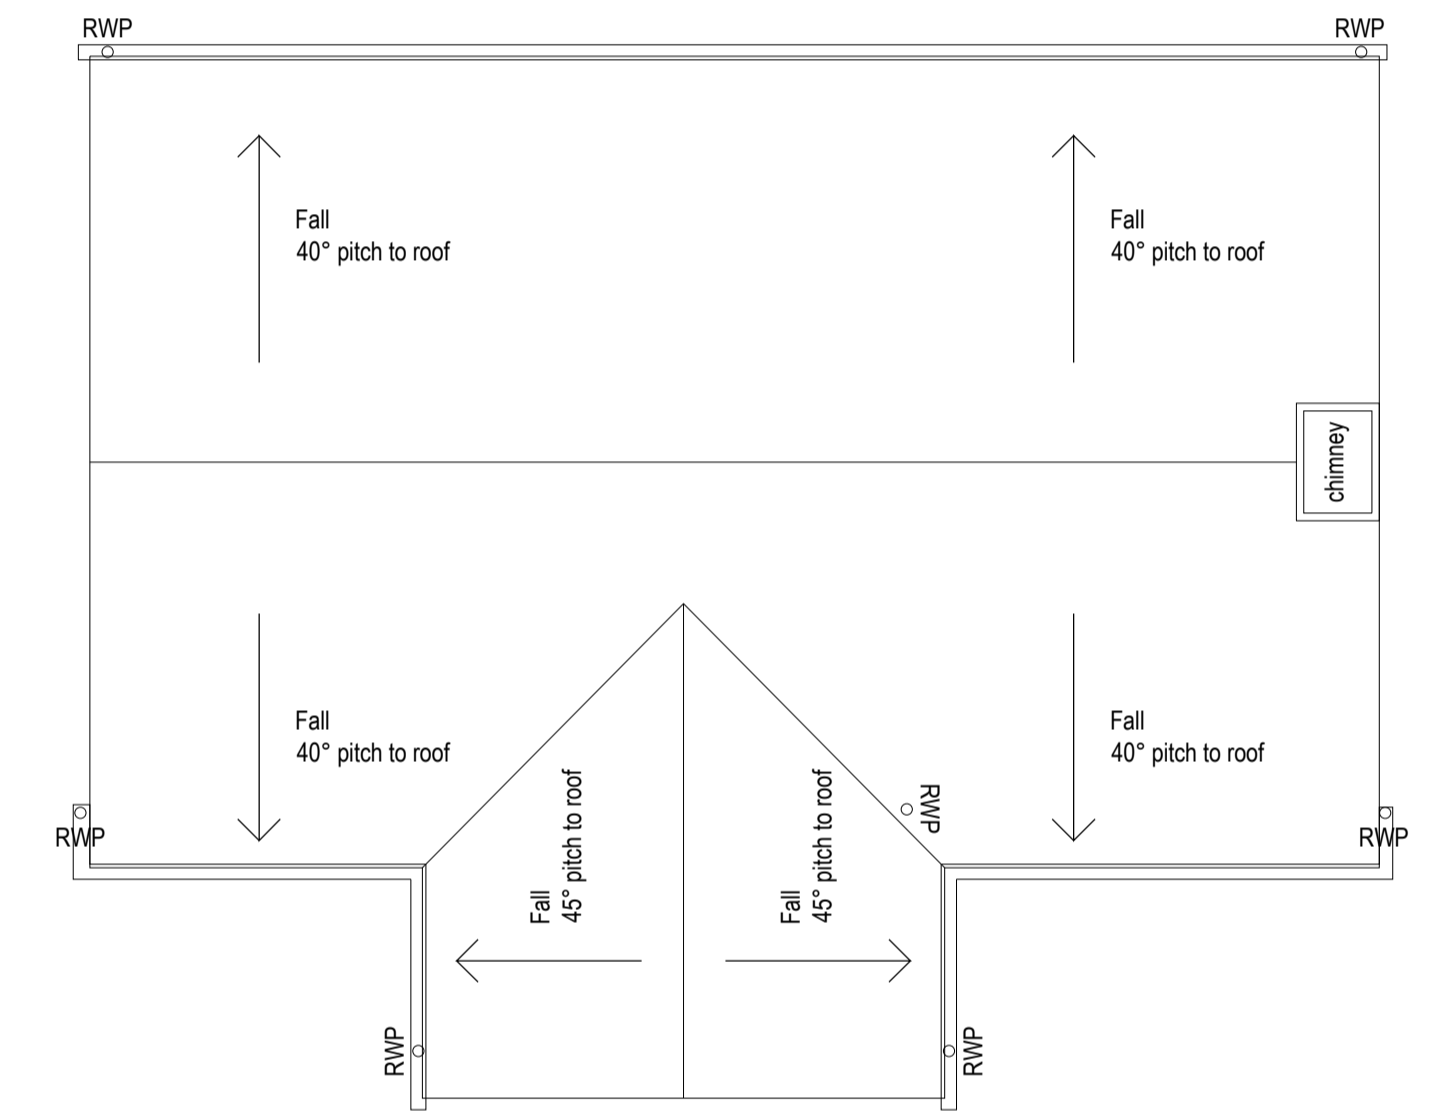

3 Roof Plan




rev	details	by	date
P00	FIRST ISSUE	MC	01.12.2014
P01	COMMENTS FROM MEETING ON 01.12.14 INCORPORATED	MC	05.12.2014
P02	ISSUED FOR PLANNING	MC	19.12.2014
P03	RE ISSUED FOR PLANNING WITH COMMENTS INCORPORATED	MC	06.01.2015

rev	details	by	date

- Notes
1. Do not scale from drawing, use figured dimensions only.
 2. All dimensions to be checked onsite.
 3. This drawing to be read in conjunction with all other Gillespies drawings and specifications.

Ordnance Information shown is reproduced from Ordnance Survey material with the permission of Ordnance Survey on behalf of the Controller of Her Majesty's Stationary Office. © Crown Copyright. Unauthorised reproduction infringes Crown Copyright and may lead to prosecution or civil proceedings. License No. 1000 17362

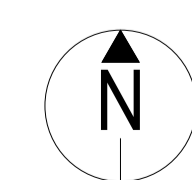

Engineers	NAME: Address 01 Address 02 P/REFAX	Project title	UTTOXETER-PENNYCROFT
Quantity surveyors	NAME: Address 01 Address 02 P/REFAX	Drawing title	HOUSE TYPE 7 PLANS
Other consultants	NAME: Address 01 Address 02 P/REFAX		

Drawing number	M5242-2116	Revision	P03
Drawing Status	PLANNING	Drawn	Checked
Date	15.10.2014	Scale	1:50 @ A1
		MC	MS

East Staffordshire Borough Council
 The Millsters
 Wetmore Road
 Burton upon Trent
 DE14 3LS

GILLESPIES
 Milton Chambers, 12 Haulbars Court, Leeds LS1 4LJ
 P: 0113 247 0550 F: 0113 247 0660 E: design.team@gillespies.co.uk

© copyright GILLESPIES LLP. all rights reserved