
Received 12/06/15

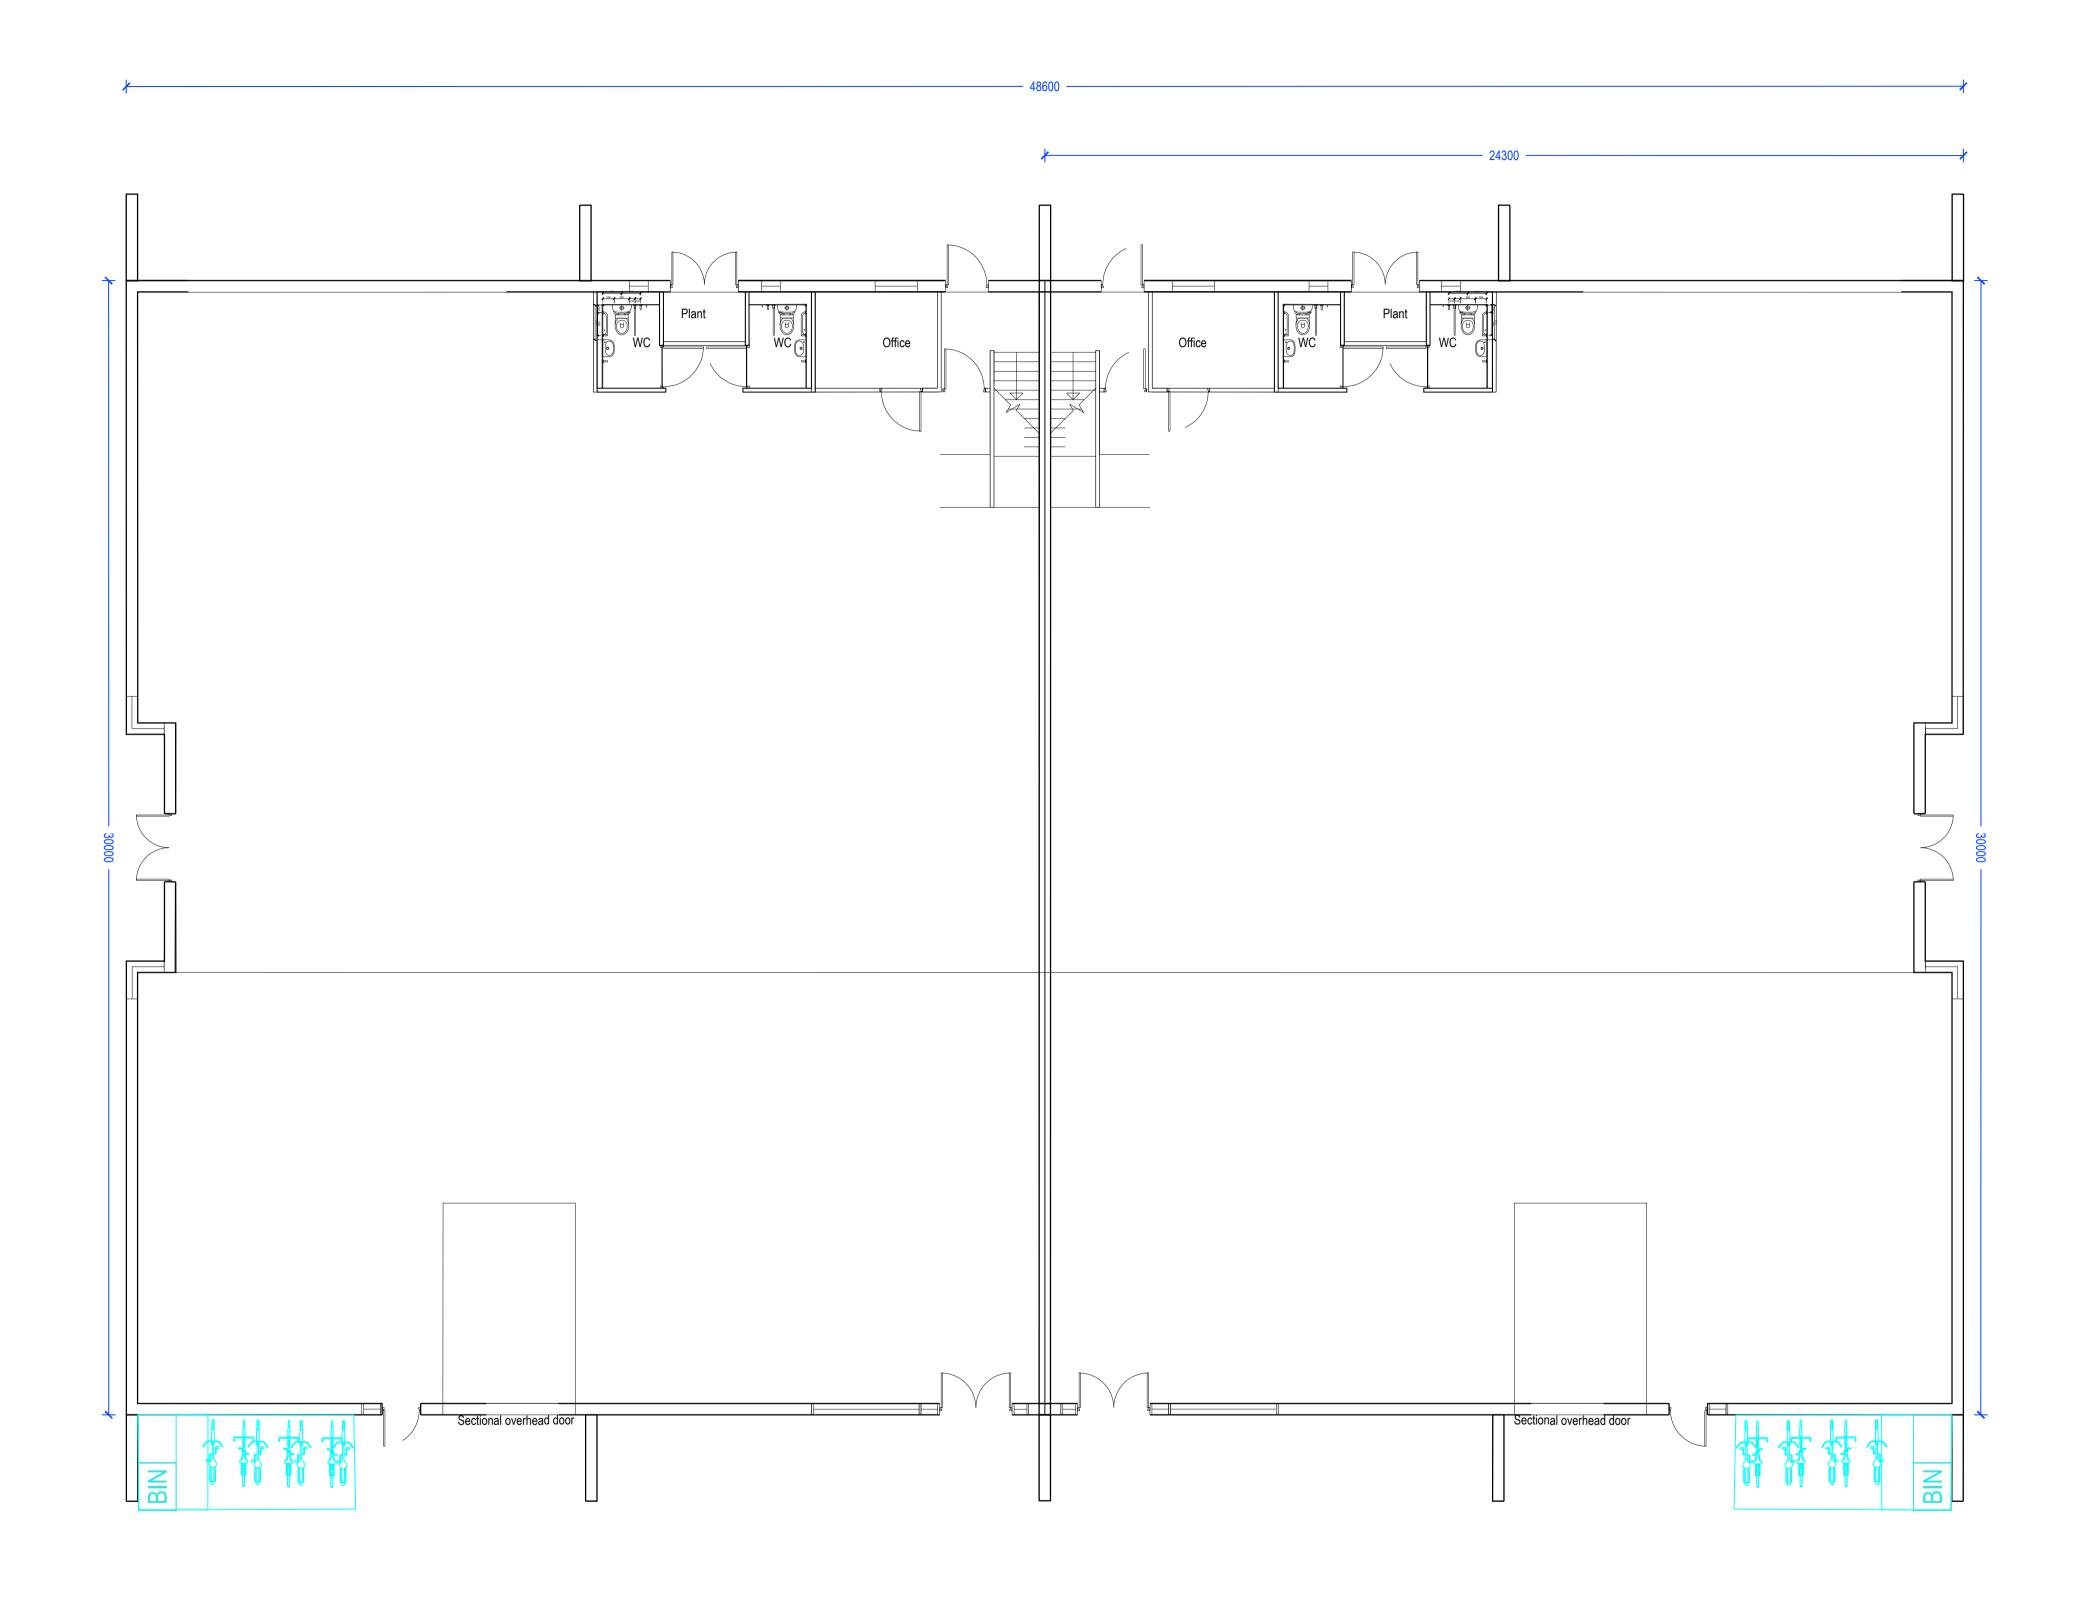

rev details	by date	rev details	by date	Notes	Engineers	Project title	Drawing number	East Staffordshire
P00 ISSUED FOR PLANNING	MC 05.06.2015			1. Do not scale from drawing, use figured dimensions only.		Address 02 PH/FAX UTTOXETER-DOVE WAY	M5242-1-150	Borough Council
P01 GLAZING BY LOADING BAYS UPDATED	MC 15.06.2015			2. All dimensions to be checked onsite.				Wetmore Road Burton upon Trent
				3. This drawing to be read in conjunction with all other Gillespies	Quantity surveyors		Drawing Status Revision	Staffordshire Burton upon Trent DE14 1LS
				drawings and specifications.		NAME Address 01	PLANNING P01	Borough Council
						Address 02 PH/FAX Proving title		
					Other consultants	Drawing title	Date Scale Drawn Checked	
						NAME Address 01 UNIT 5	05.06.15 1:100 @ A1 MC MS	1
				Ordinance Information shown is reproduced from Ordinance Survey material with the permission of Ordinance Survey on behalf of the Controller of Her Majesty's Stationary Office @ Crown Copyright. Unauthorised reproduction		Address 02 PH/FAX GROUND FLOOR PLAN	© copyright GILLESPIES LLP, all rights reserved	Minton Chambers, 12 Heatons Court, Leeds LS1 4 P: 0113 247 0550 F: 0113 247 0660 E: design.leeds@gillespies.co