

P/2015/00875

Received 10/06/15

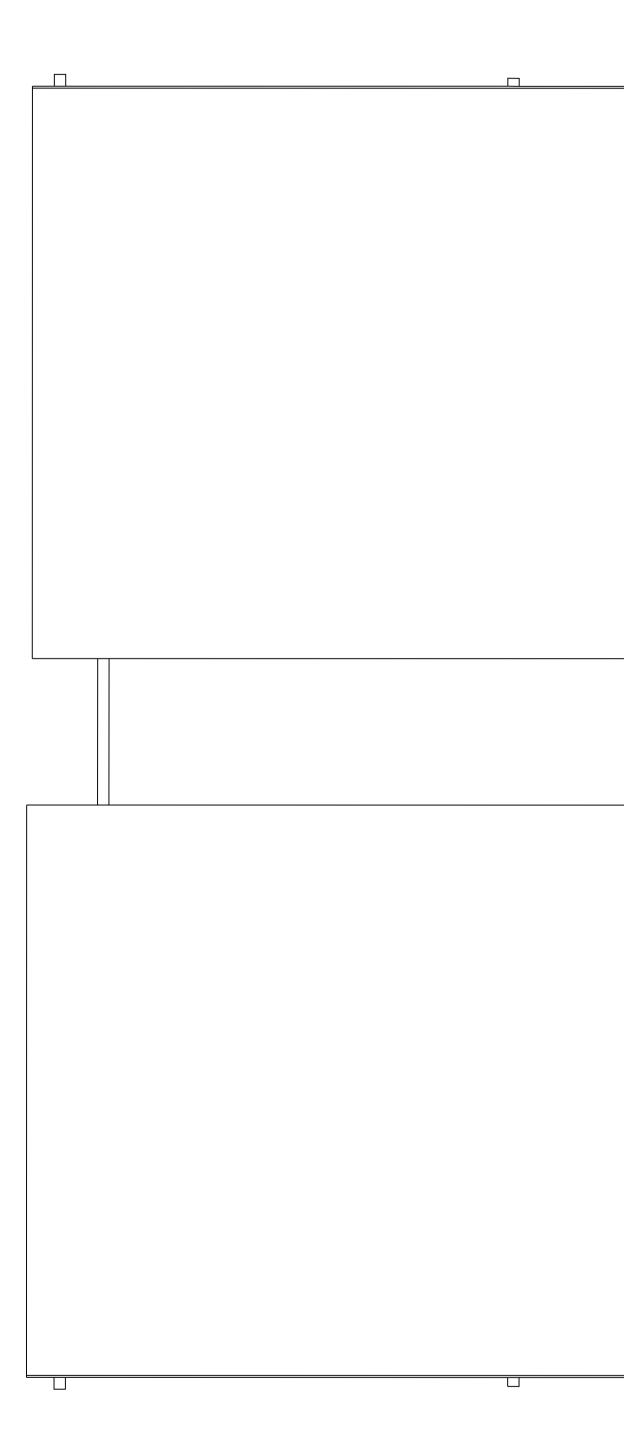

rev details	by	date	rev	details		by	date	Notes
P00 ISSUED FOR PLANNING	MC	05.06.2015						 Do not scale from drawing, use figured dimensions only. All dimensions to be checked onsite. This drawing to be read in conjunction with all other Gillesp drawings and specifications.
								Ordinance Information shown is reproduced from Ordinance Survey material with the permission of Ordinan
					Survey on behalf of the Controller of Her Majesty's Stationary Office @ Crown Copyright. Unauthorised repro infringes Crown Copyright and may lead to prosecution or civil proceedings. License No. 1000 17362			

ions only.	NAME	Project title UTTOXETER-DOVE WAY
	Quantity surveyors NAME Address 01 Address 02 PH/FAX	Drawing title
rmission of Ordinance . Unauthorised reproduction .1000 17362	Other consultants NAME Address 01 Address 02 PH/FAX	UNIT 5 ROOF PLAN

 

B

