


P/2017/00141  
Received  
16/02/2017

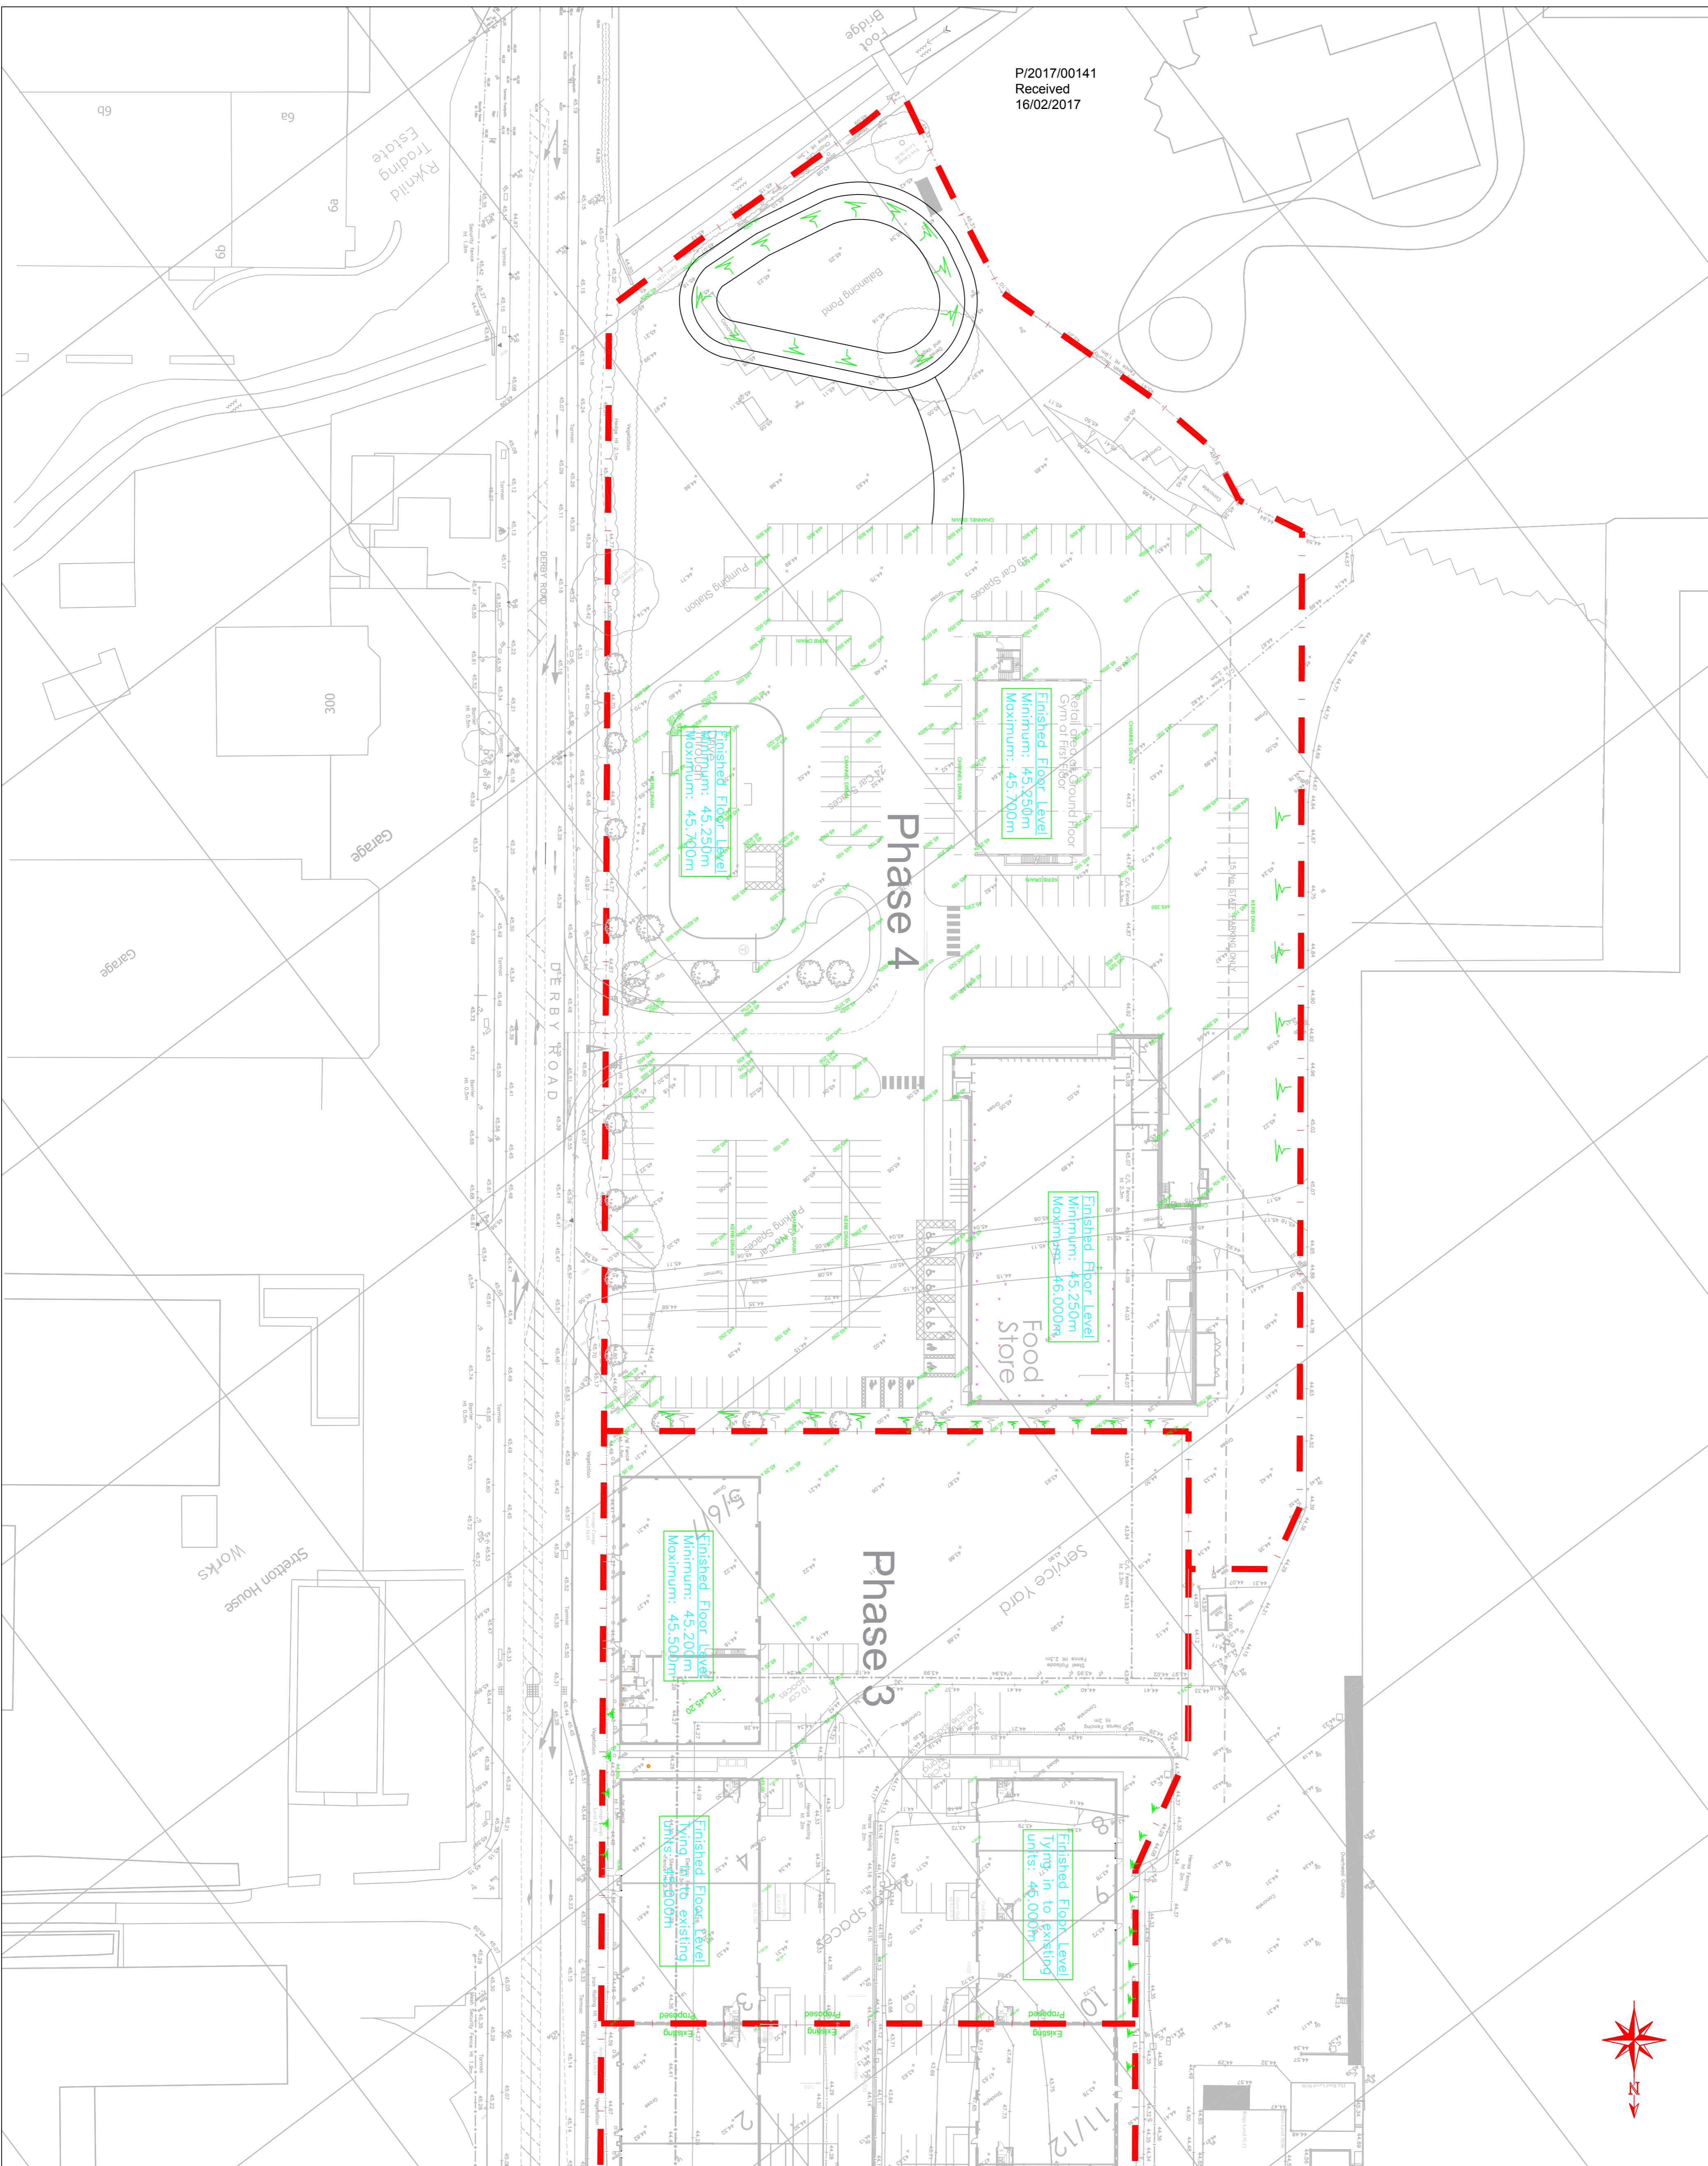

### General Notes

1. The reader is to refer to the site plan and all other relevant drawings and documents.
2. All dimensions are in metres unless otherwise stated.
3. The Contractor shall be responsible for checking the site for any and all obstructions and for the removal of any such obstructions.
4. The Contractor shall be responsible for obtaining all necessary permissions and for the payment of any such fees.
5. The Contractor shall be responsible for the construction and completion of any work.
**RL ROGERS LEASK**  
Consulting Civil & Structural Engineers

**ST.MOWEN**  
Project:  
ALBLION GATEWAY  
BURTON PHASE 3-4  
Drawing Title:  
PHASE 3 & 4  
Indicative Site and Floor Levels

**TENDER**

Scale	Drawn	Checked	Date
A1@1:500	PJS	FEB 17	
P16-145	206	B	

File Path:  
P:\2017\16-145\DWGS

Copyright © Rogers Leask Limited