


P/2017/00141  
Received  
03/02/2017

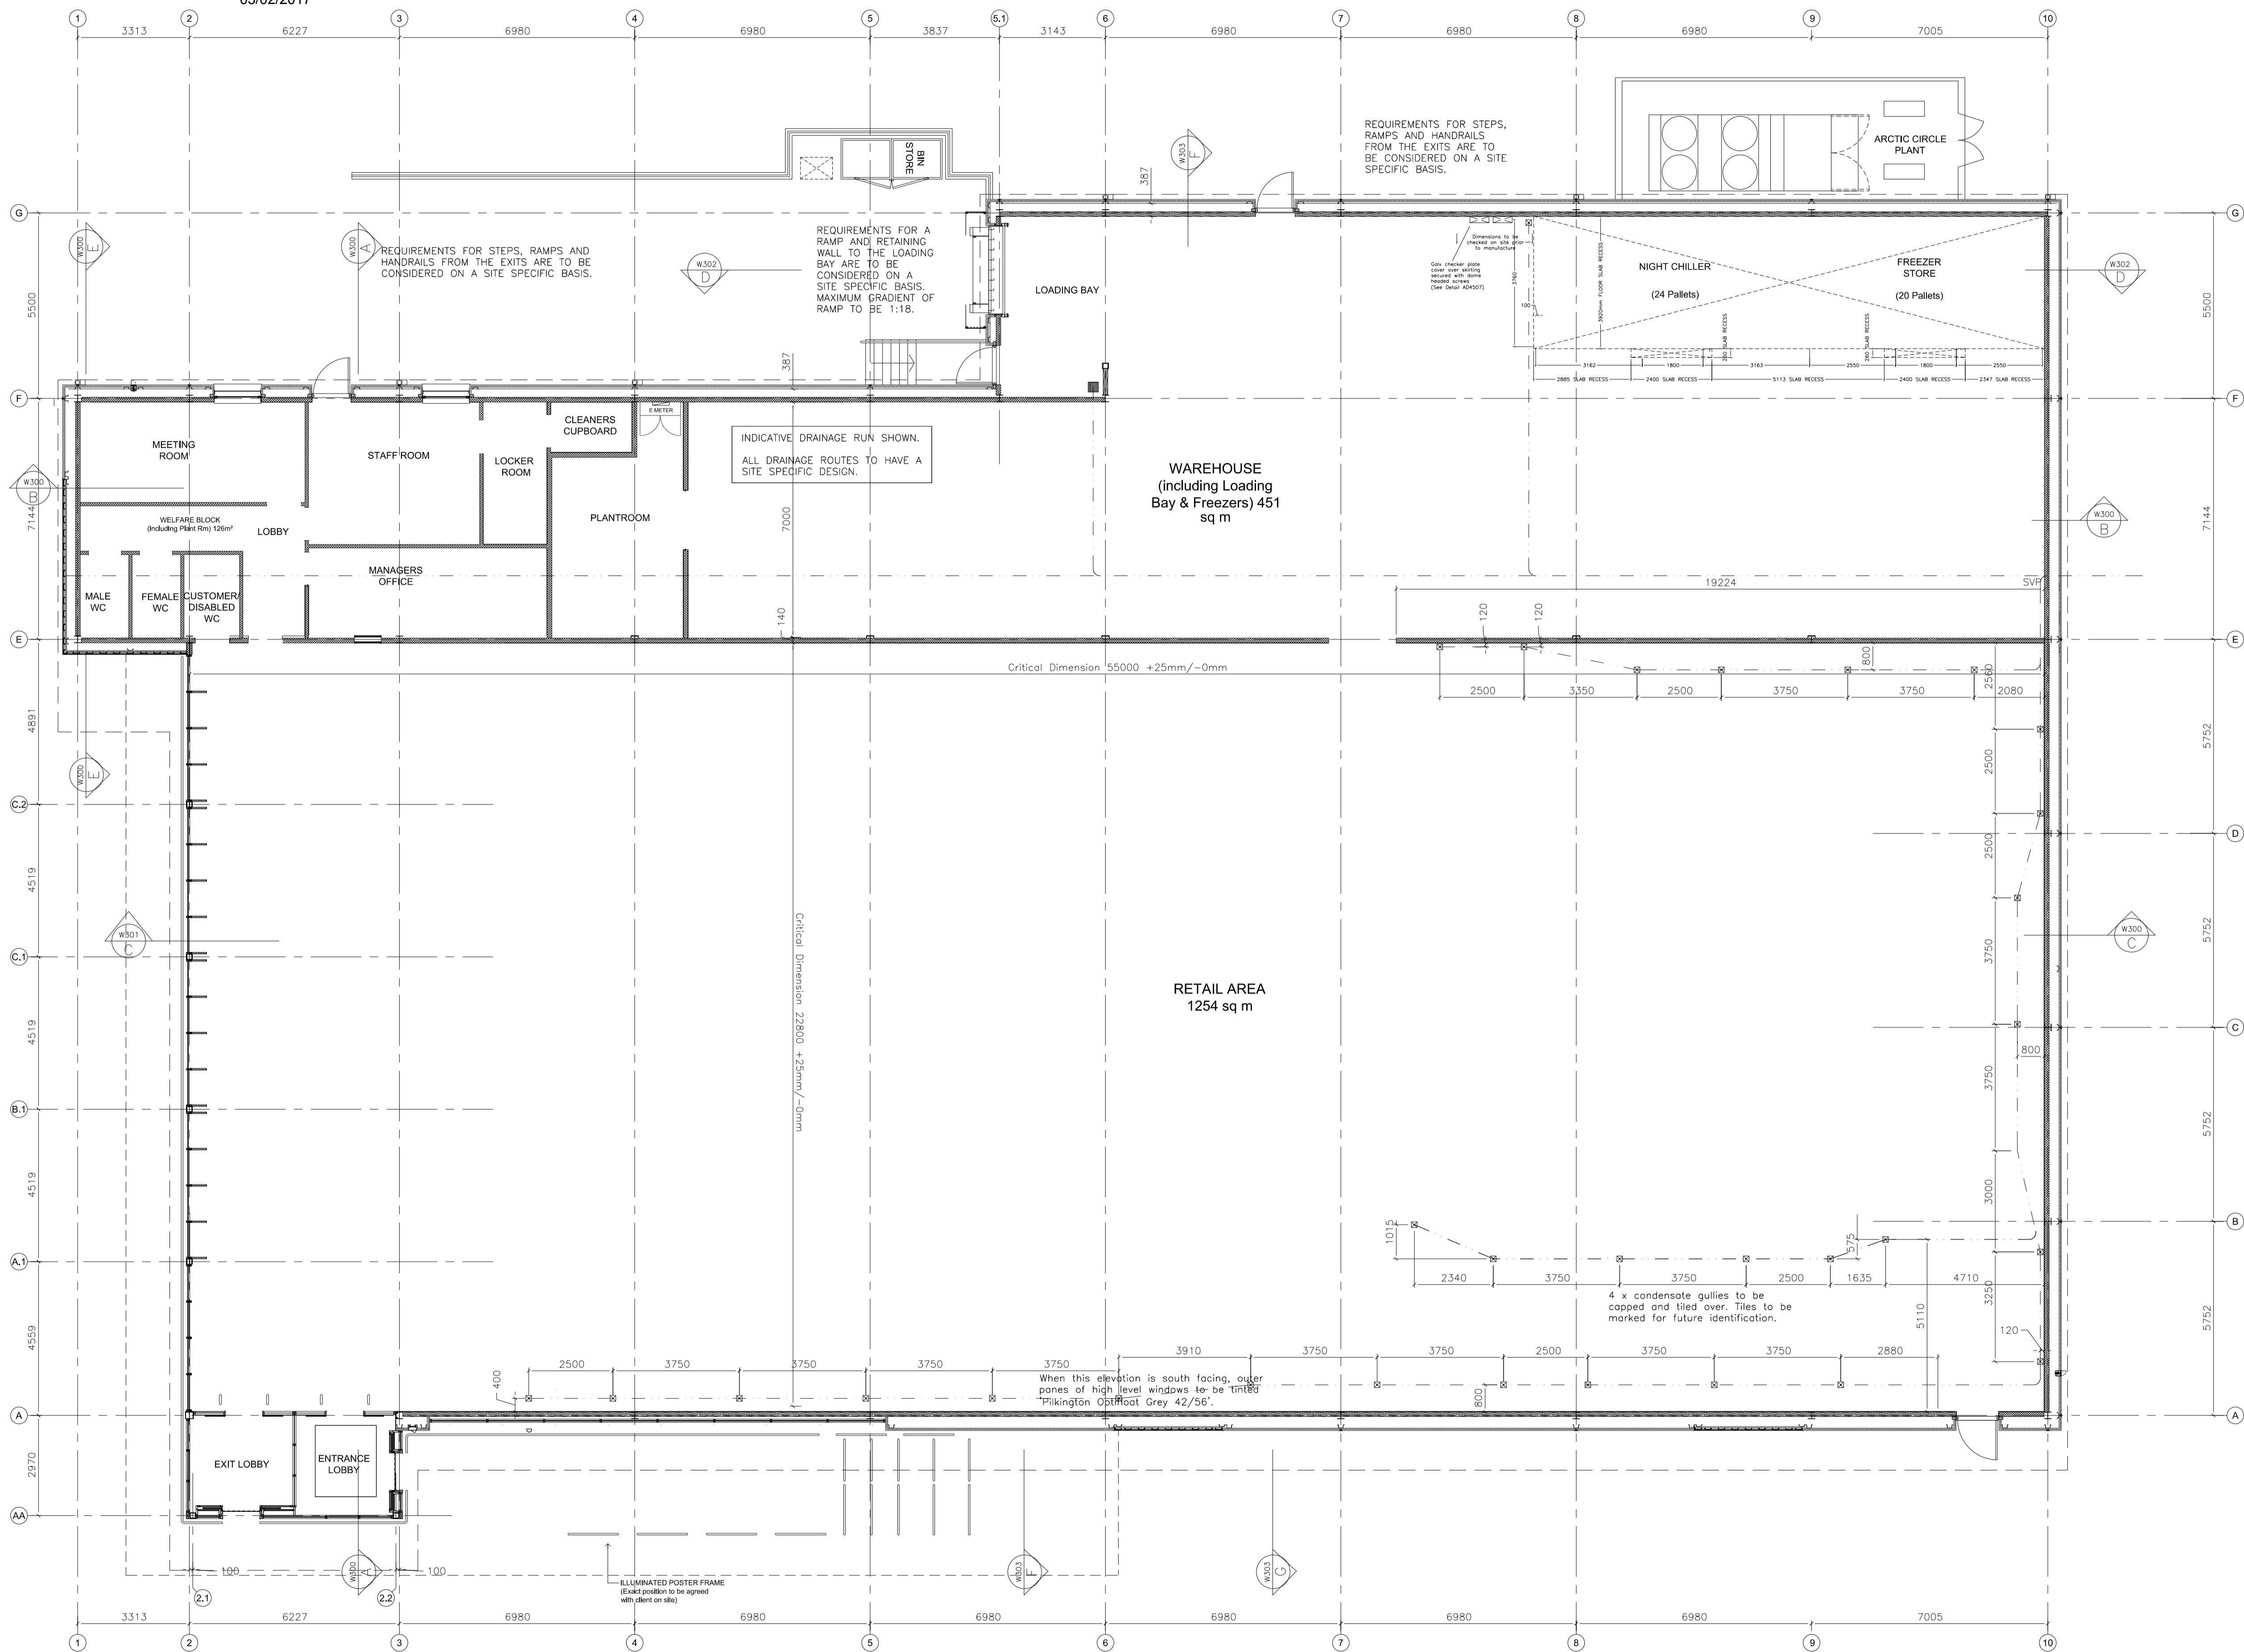


This drawing to be read in conjunction with all specifications and all other consultants design information. Any contradictions between this drawing and any other design information to be advised to the contract administrator and author immediately.

The contractor to site measure, check and verify all information issued, and confirm the correctness of the contents prior to the commencement on site.

The contractor to comply with all current statutory legislation, Building Regulations, British Standards, and good building practice.

Do not scale from this drawing.

Revision	Date	Init		
rev	description	date	dr by	ap by
A	Critical Dimensions Added	26-08-16	kd	jw
B	Floorplan updated to show additional condensate drains	09-11-16	kd	jw

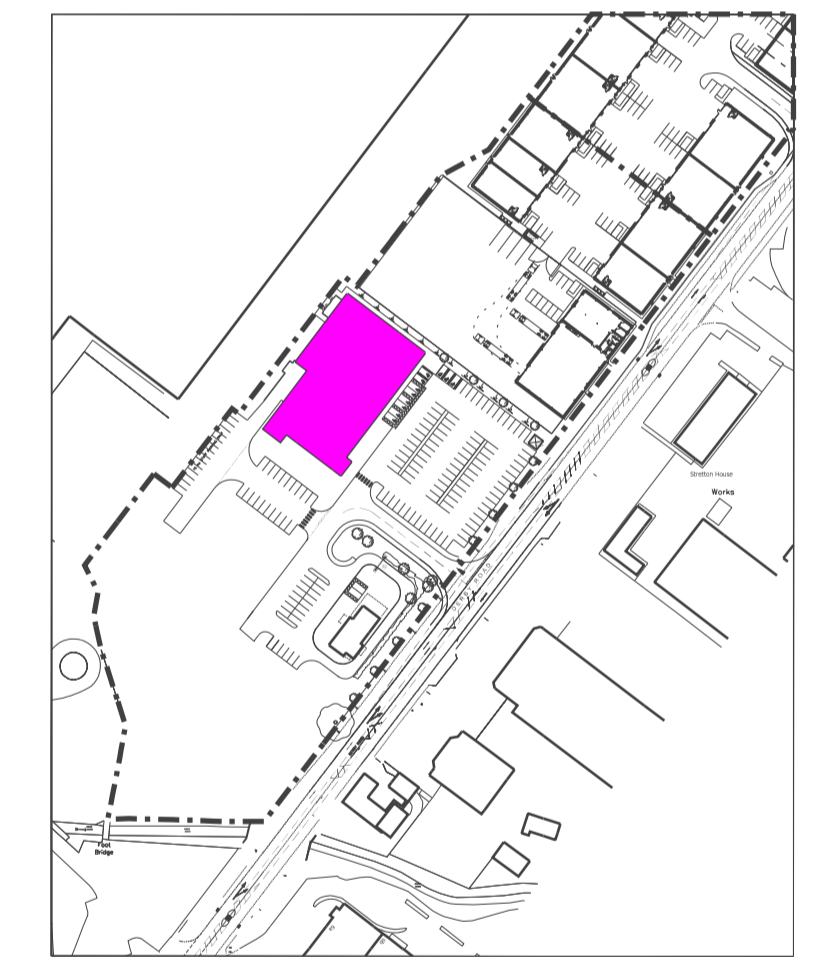

Key Plan

client: St Modwen Developments Ltd	
project: Albion Gateway -Phase 3 Burton Upon Trent	
title: Foodstore Floor Plan	
date: 12-04-16	scale: 1:100@A1
drawn by: kd	status: planning
checked by: fw	rev: B
<small>© The drawing, design and the building works depicted are the copyright of Glancy Nicholls Architects Ltd &amp; may not be reproduced or amended, except by the written permission of Glancy Nicholls Architects Ltd. No liability will be accepted for any amendments made by other persons. The issue of this drawing/plan does not confer any license by use of the design to any party whatsoever save as expressly agreed by Glancy Nicholls Architects Ltd.</small>	