




South East Elevation


P/2017/00141  
Received 18/02/2017

Proposed

Existing

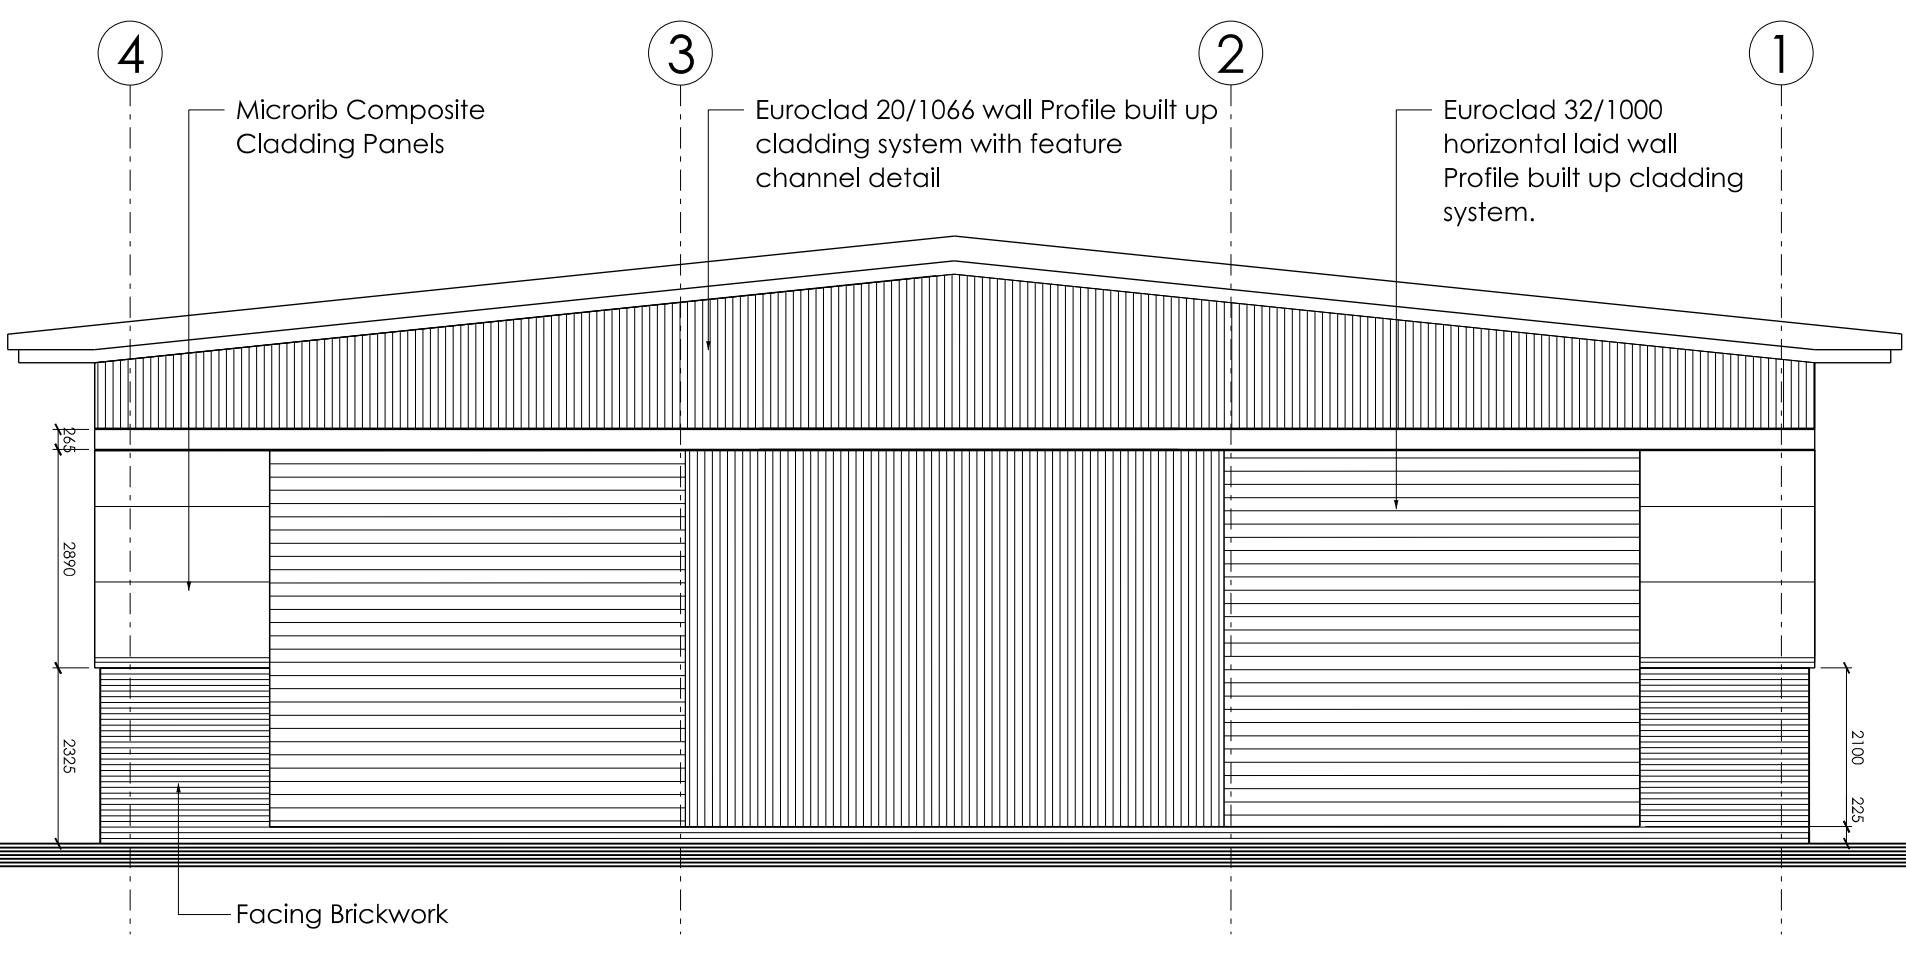


South West Elevation

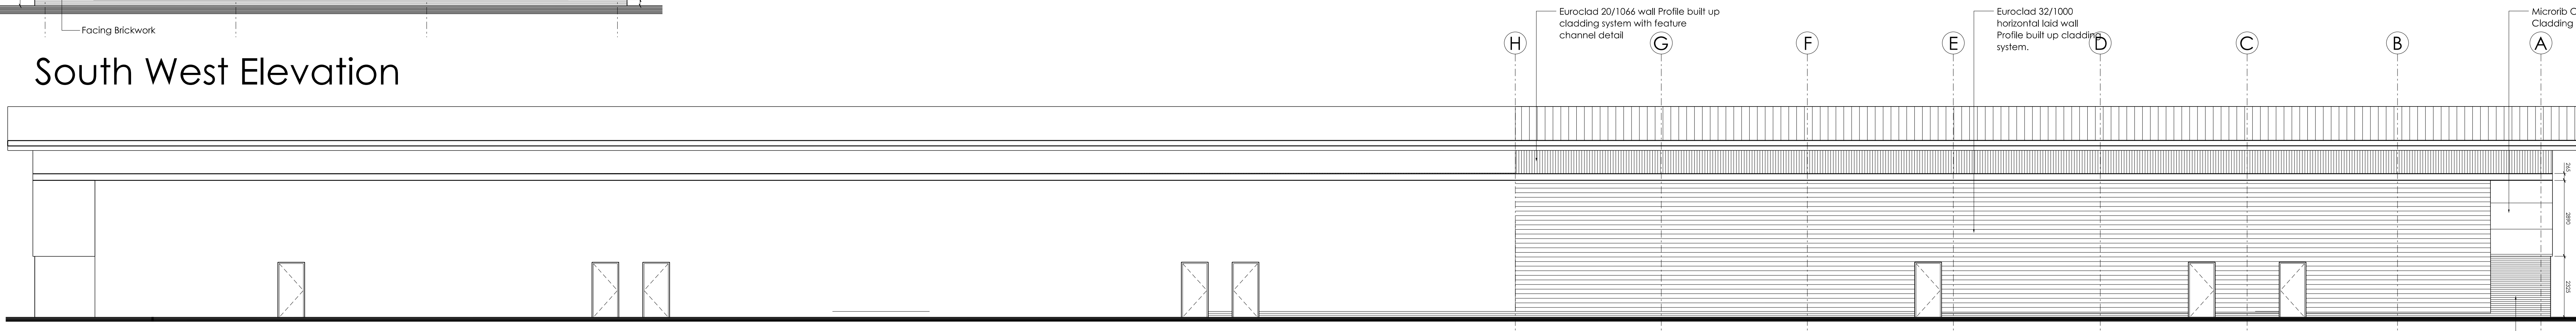

North West Elevation

Existing

Proposed

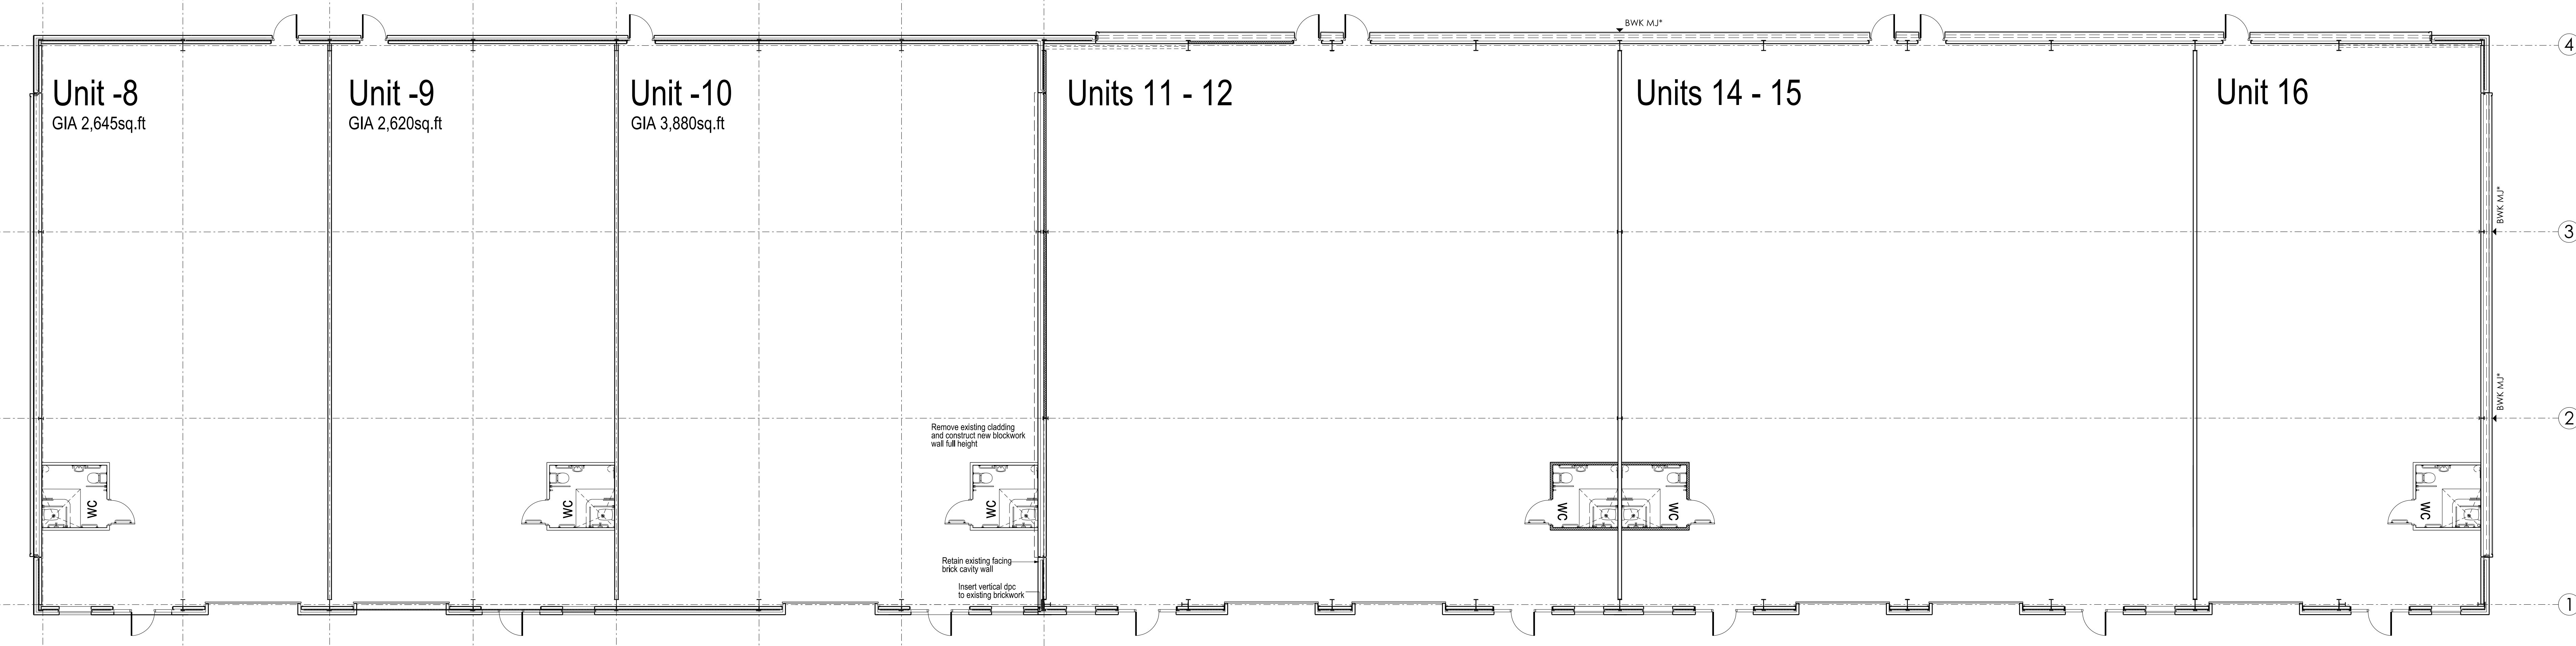


Ground Floor Plan

Proposed

Existing

This drawing to be read in conjunction with all specifications and all other consultants design information. Any contradictions between this drawing and any other design information to be advised to the contract administrator and author immediately.  
The contractor to site measure, check and verify all information issued and confirm the correctness of the contents prior to the commencement on site.  
The contractor to comply with all current statutory legislation, Building Regulations, local standards, and good building practice.  
Do not scale from this drawing.

Revision	Date	Initial
A	13-02-17	kd jw

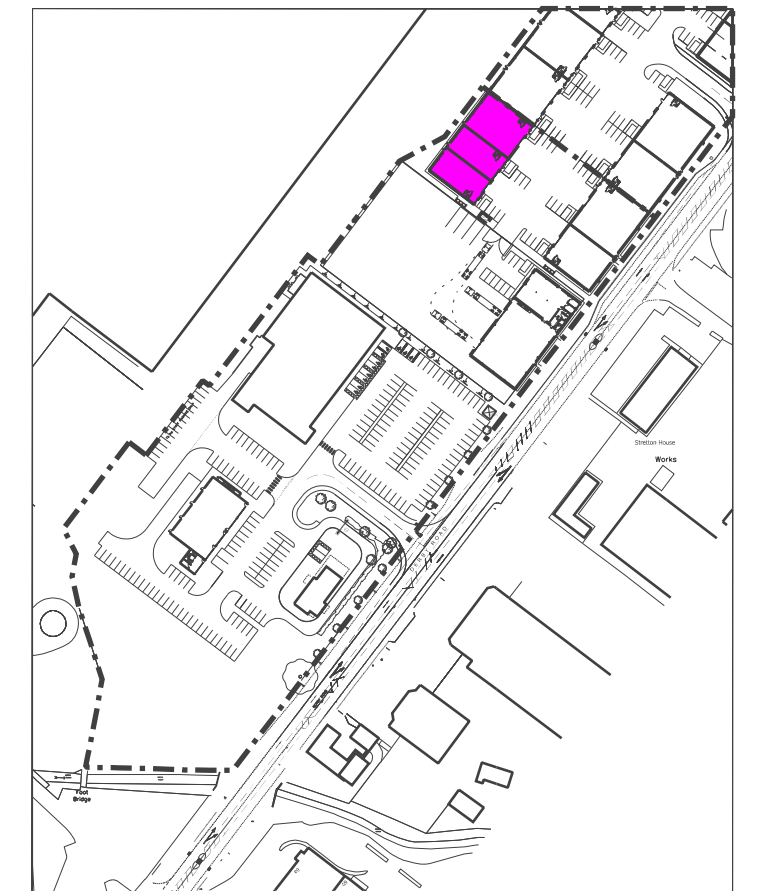

Key Plan

Client: St Modwen Developments Ltd			
Project: Albion Gateway Phase 3			
Title: Unit 8-10 Plans and Elevations			
Date: 08/04/16	Scale: 1:100@A0	Discipline: planning	Rev: A
Drawn by: kd	Checked by: kd	Project No: 16001 - A1003	