





FRONT ELEVATION



SIDE ELEVATION

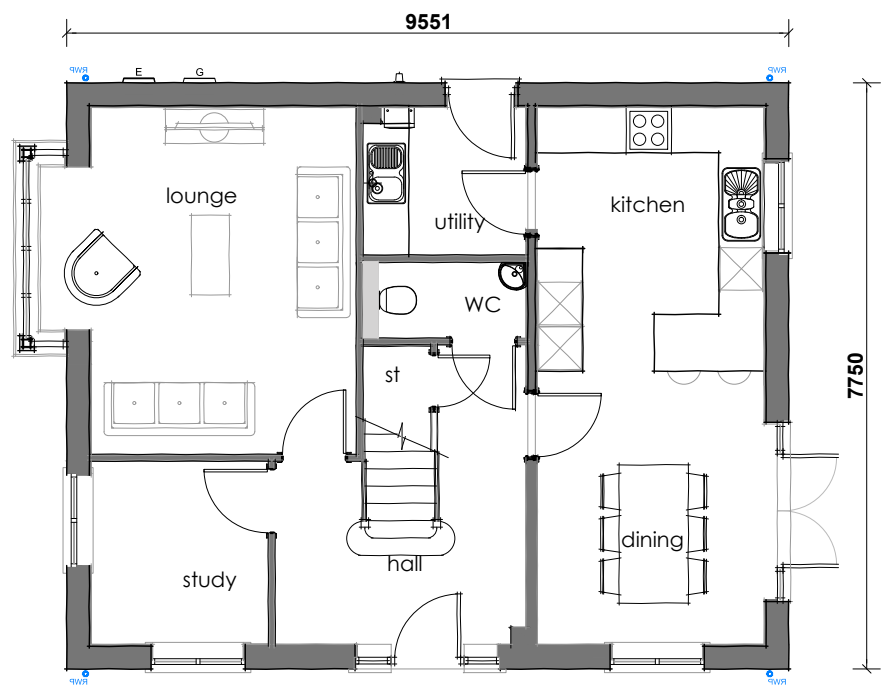


GROUND FLOOR

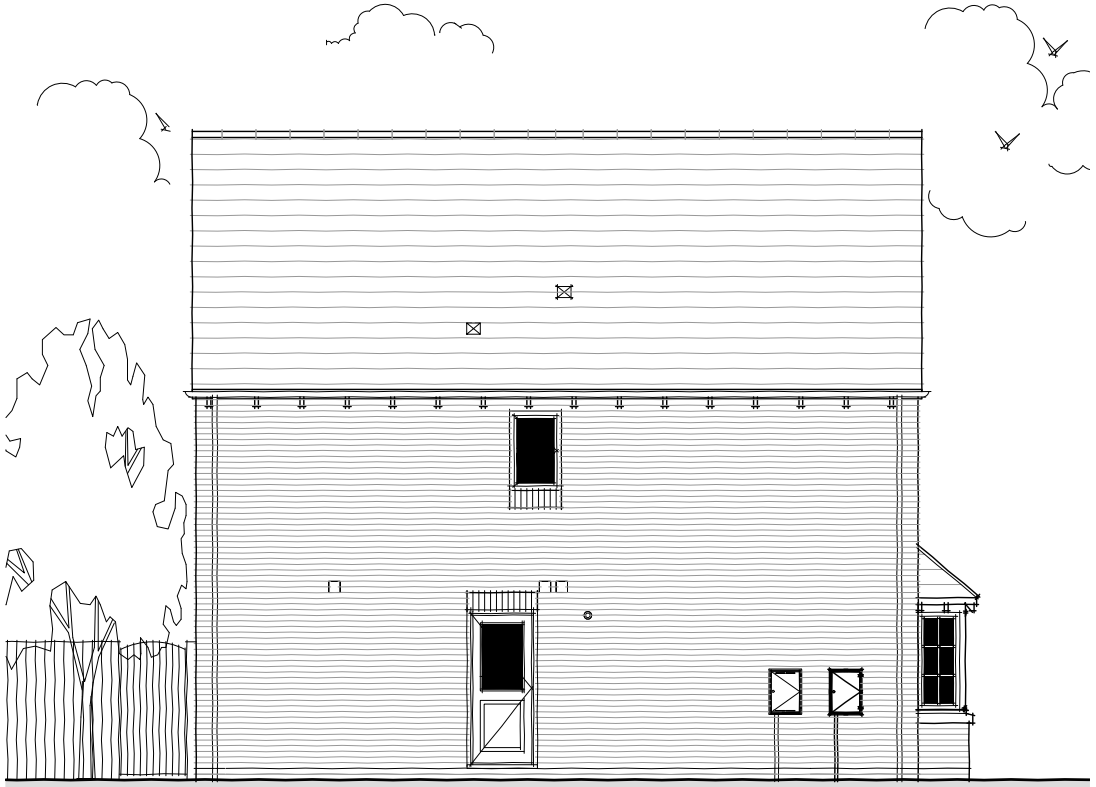

REAR ELEVATION



SIDE ELEVATION

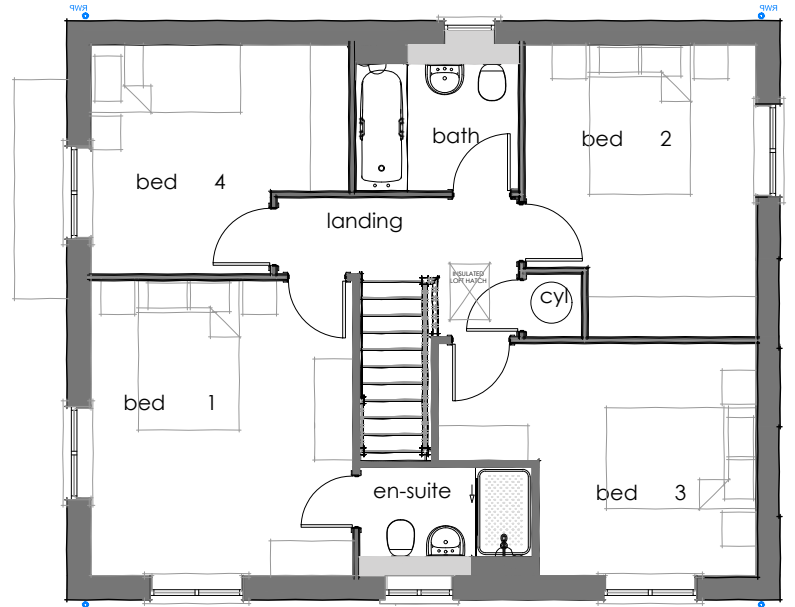

FIRST FLOOR

OPPOSITE HAND

PLANNING

HOUSE TYPE:
LILAC - 1394 sq ft (V1)

DATE: March 17
SCALE: 1:100
DRG NO: BWM-P-LIL-03

Bellway
BELLWAY HOMES WEST MIDLANDS
Bellway Homes Ltd, Relay Point, Relay Drive, Tamworth, B77 5PA
Tel: 01827 256750 Fax: 01827 256756

Copyright c Bellway p.l.c.