




FRONT ELEVATION



SIDE ELEVATION



REAR ELEVATION

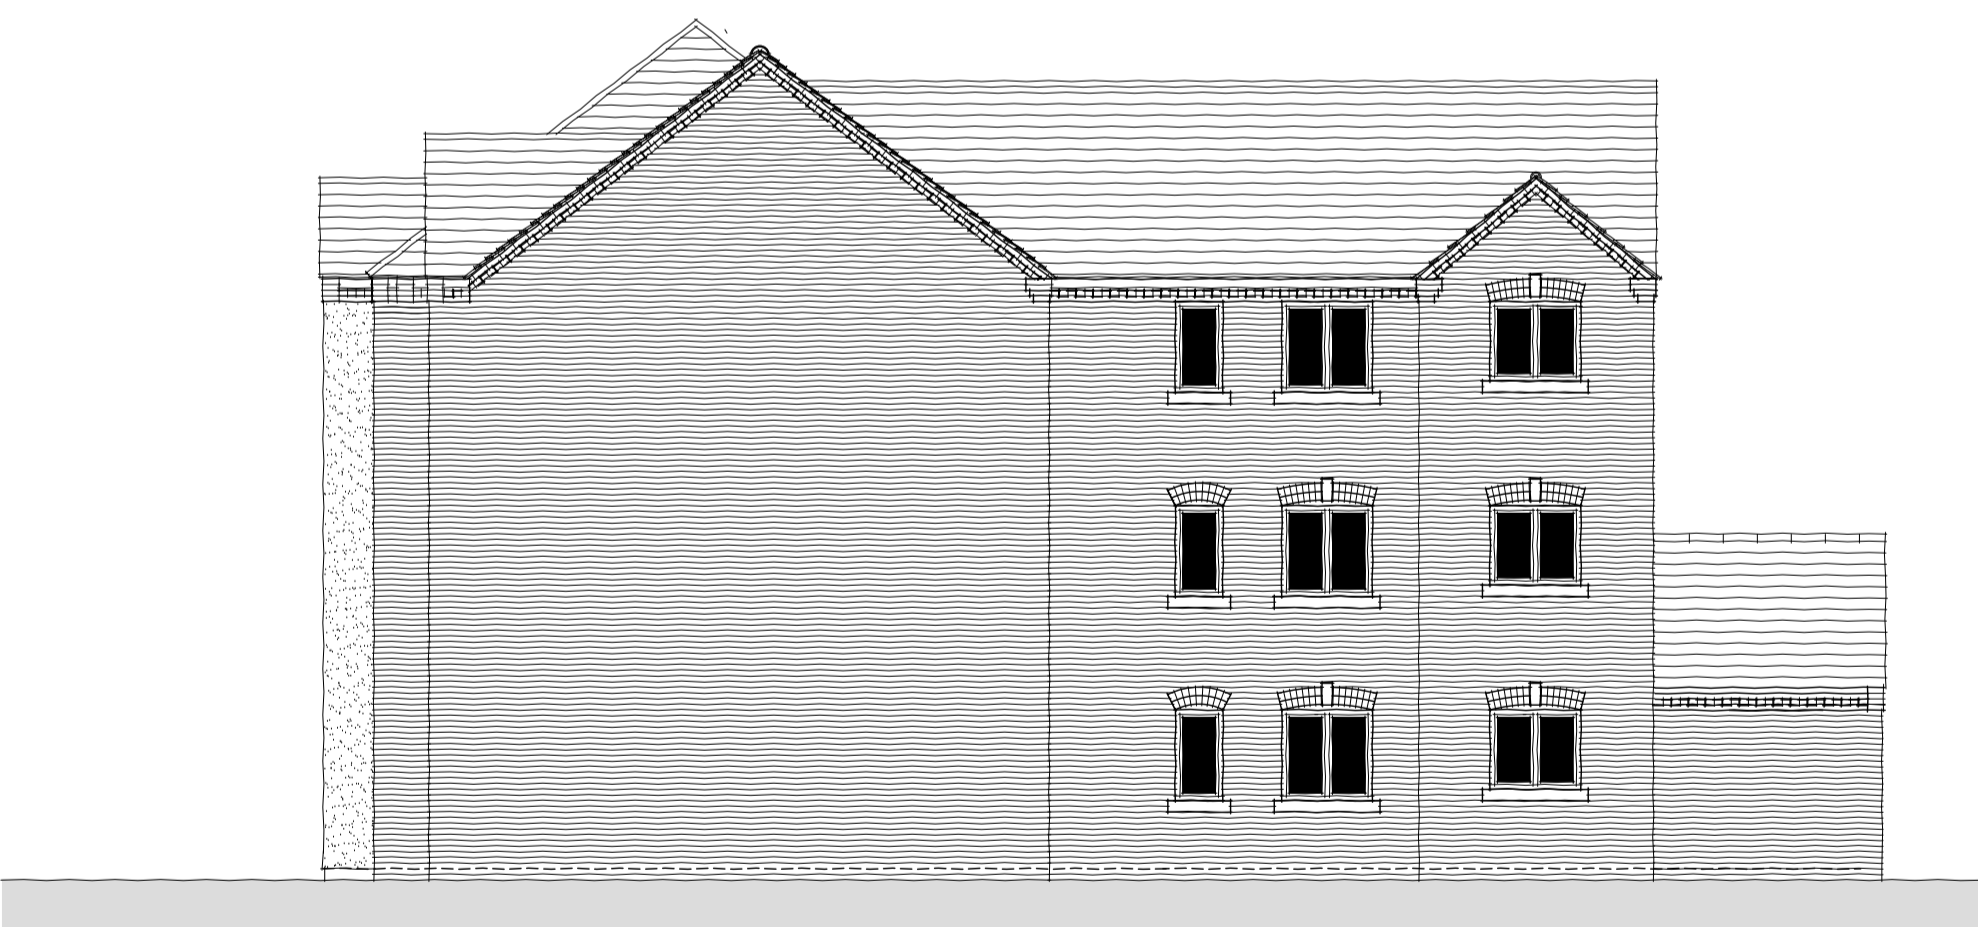

SIDE ELEVATION

PLANNING

HOUSE TYPE:
Apartments - Elevations (Plots 7-15)

DATE: July 17
SCALE: 1:100
DRG NO: BWM-P-APT-01B



BELLWAY HOMES WEST MIDLANDS
Bellway Homes Ltd, Relay Point, Relay Drive, Tamworth, B77 5PA
Tel: 01827 255755 Fax: 01827 255766

Copyright © Bellway p.l.c.