


P/2017/00426  
Received 19/04/2017



FRONT ELEVATION



SIDE ELEVATION

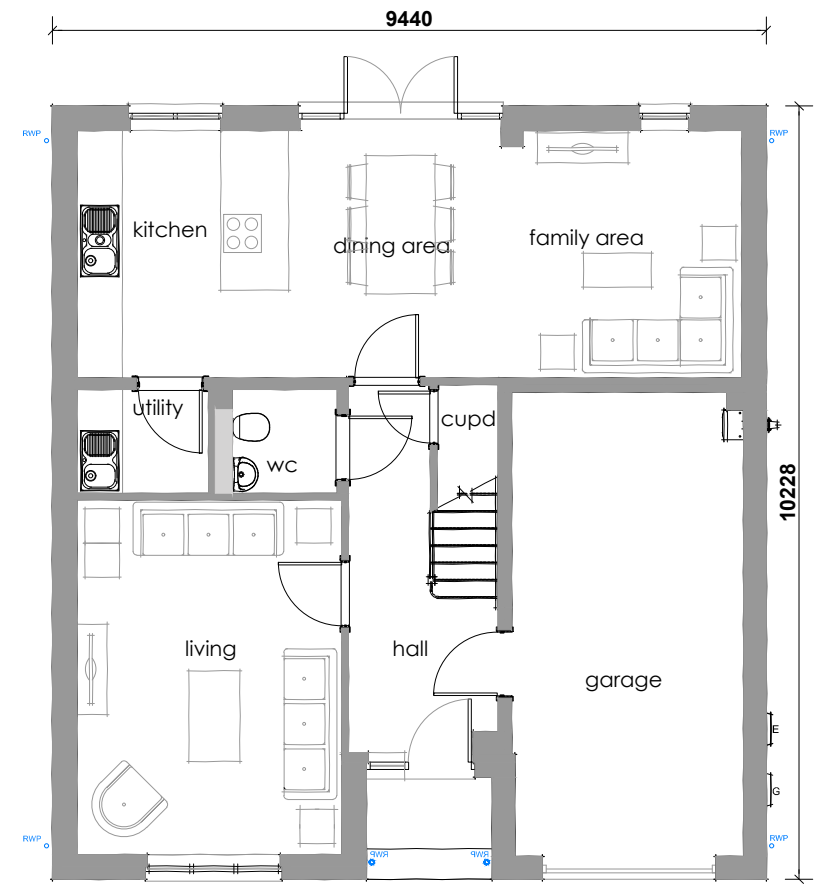


GROUND FLOOR



REAR ELEVATION



SIDE ELEVATION

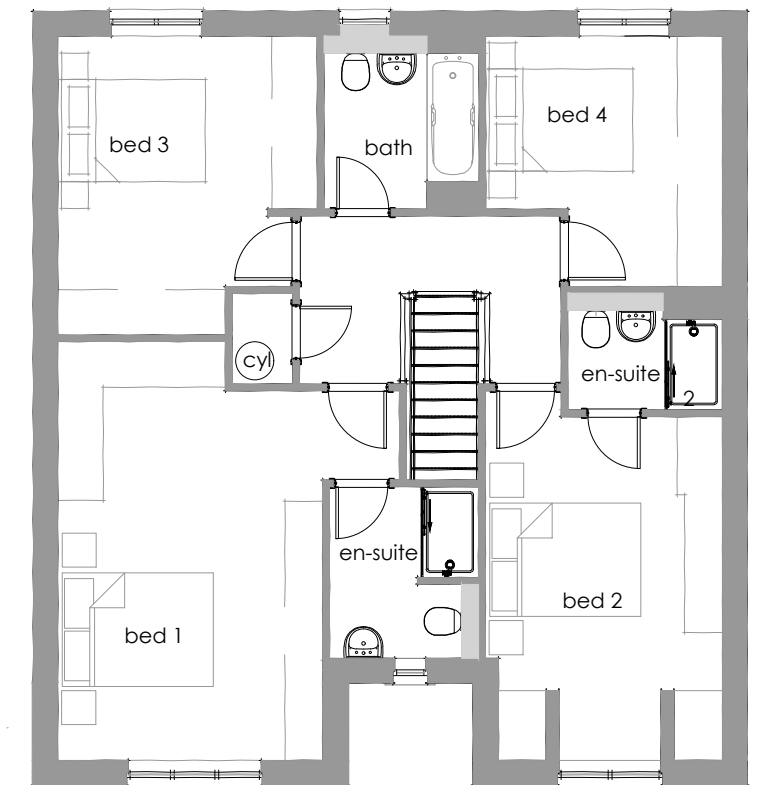

FIRST FLOOR PLAN

OPPOSITE HAN

**PLANNING**

HOUSE TYPE:  
ACACIA - 1550 sq ft (V2)

DATE: March 17  
SCALE: 1:100  
DRG NO: BWM-P-ACA-04



BELLWAY HOMES WEST MIDLANDS  
Bellway Homes Ltd, Relay Point, Relay Drive, Tamworth, B77 5PA  
Tel: 01827 255755 Fax: 01827 255766

Copyright c Bellway p.l.c.