

P/2017/00426
Received 19/04/2017



FRONT ELEVATION




SIDE ELEVATION




REAR ELEVATION



SIDE ELEVATION

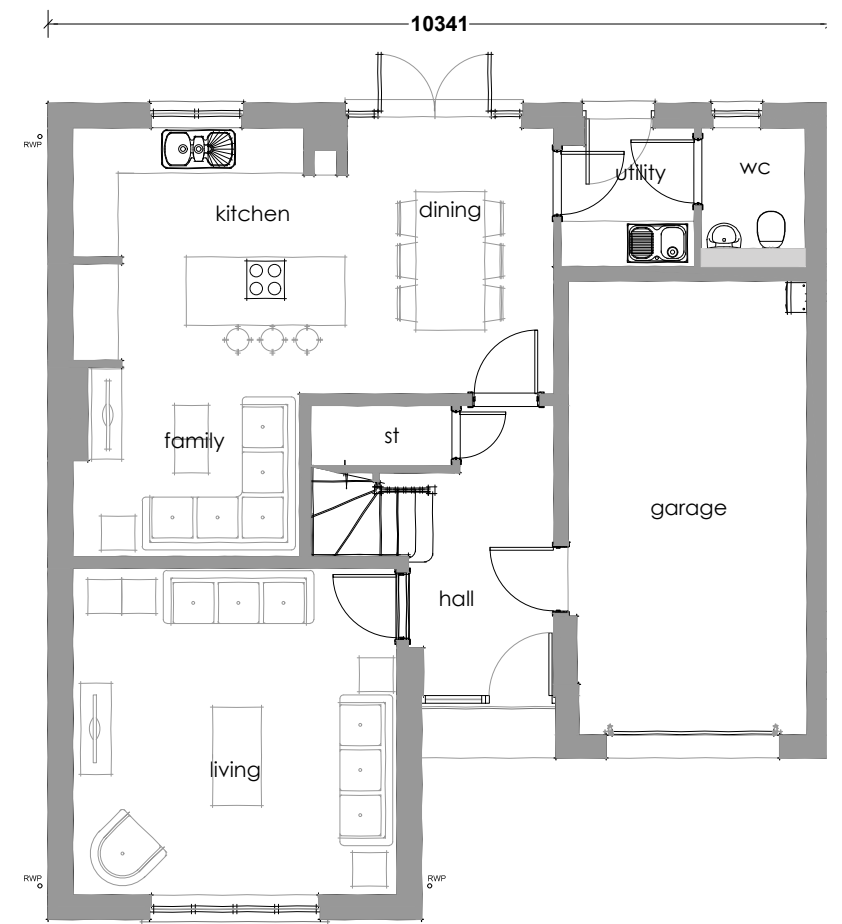

GROUND FLOOR

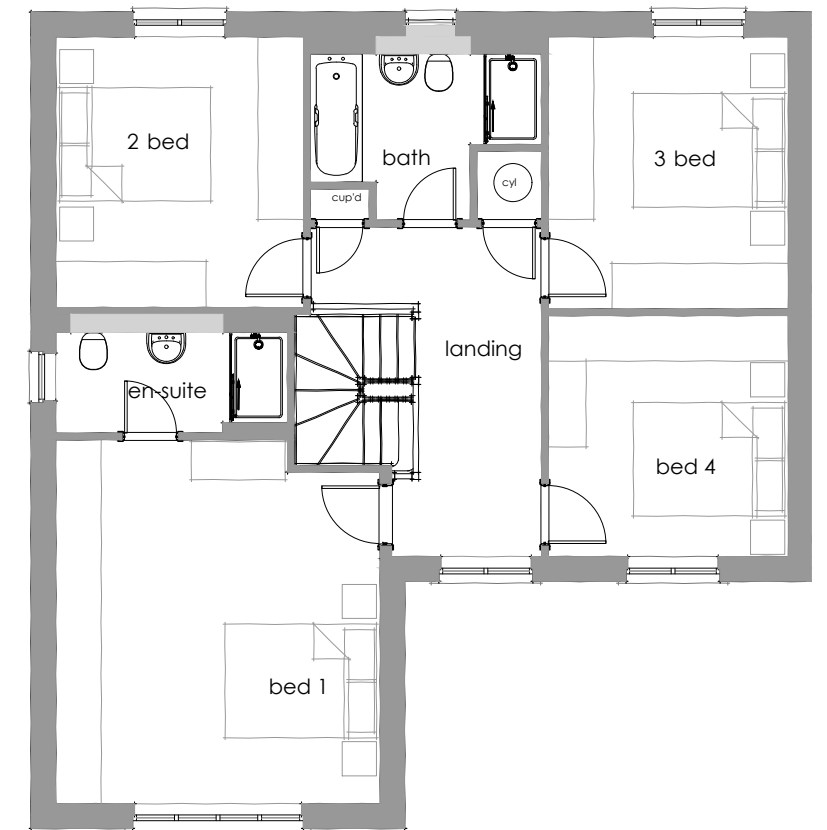

FIRST FLOOR

OPPOSITE HAN

PLANNING

HOUSE TYPE:
ALDER - 1591 sq ft (V2)

DATE: March 17
SCALE: 1:100
DRG NO: BWM-P-ALD-04

Bellway

BELLWAY HOMES WEST MIDLANDS
Bellway Homes Ltd, Relay Point, Relay Drive, Tamworth, B77 5PA
Tel: 01827 25755 Fax: 01827 25766

Copyright c Bellway p.l.c.