



P/2017/00426
REVISED
RECEIVED 26/7/2017

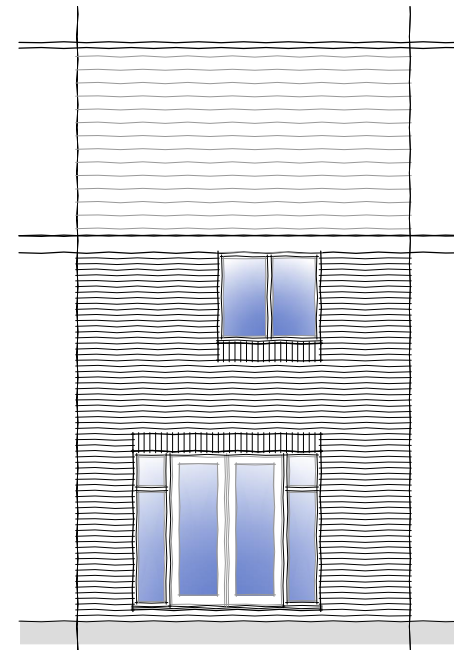


FRONT ELEVATION



REAR ELEVATION

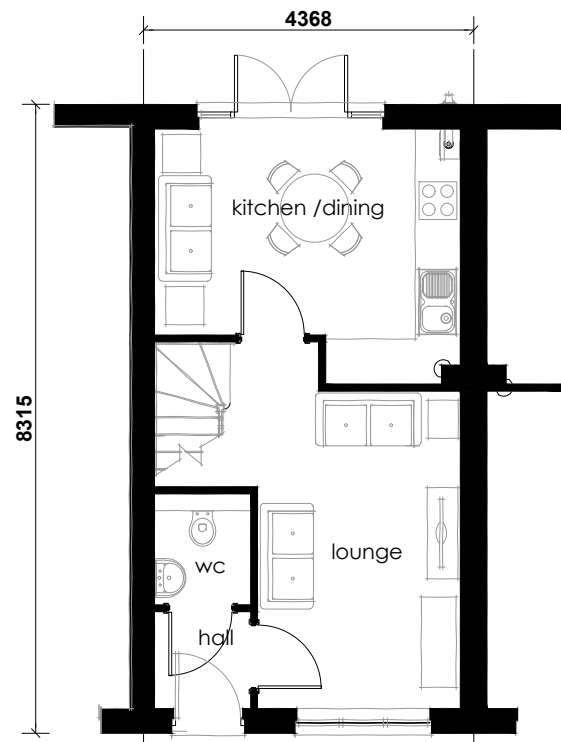

GROUND FLOOR

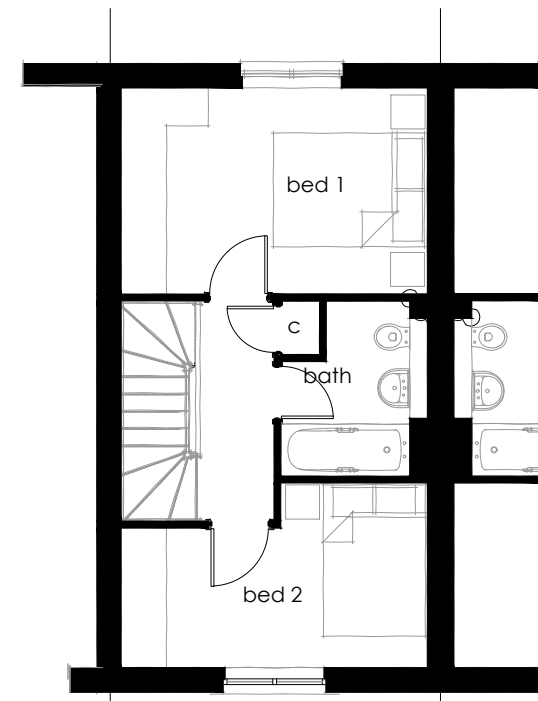

FIRST FLOOR

AS DRAWN

PLANNING

HOUSE TYPE:
ALMOND - 681 sq ft

DATE: Jul 17
SCALE: 1:100
DRG NO: BWM-P-ALM-10

Bellway

BELLWAY HOMES WEST MIDLANDS
Bellway Homes Ltd, Relay Point, Relay Drive, Tamworth, B77 5PA
Tel: 01827 250755 Fax: 01827 250766

Copyright © Bellway p.l.c.