



P/2017/00426  
Received 19/04/2017

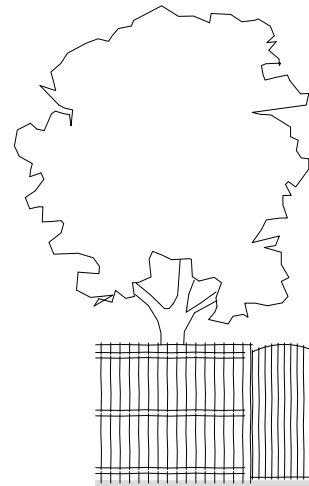


FRONT ELEVATION




REAR ELEVATION

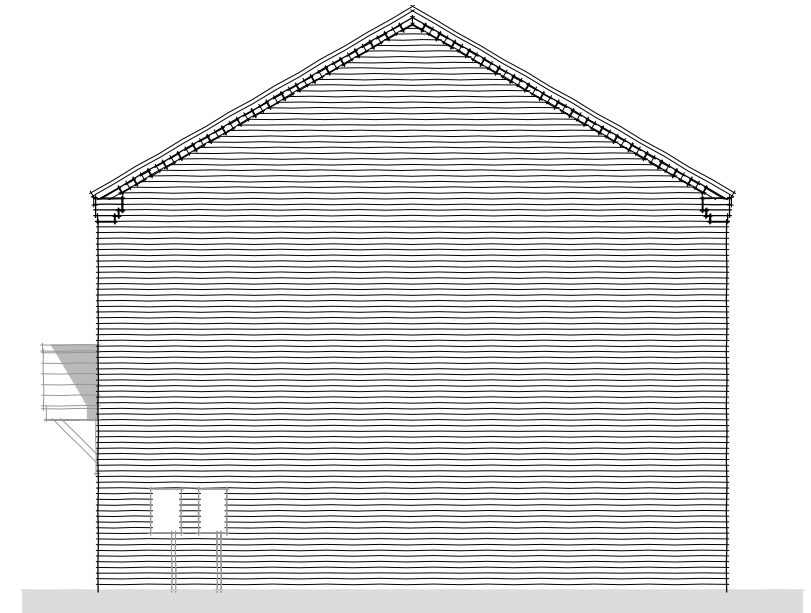

SIDE ELEVATION

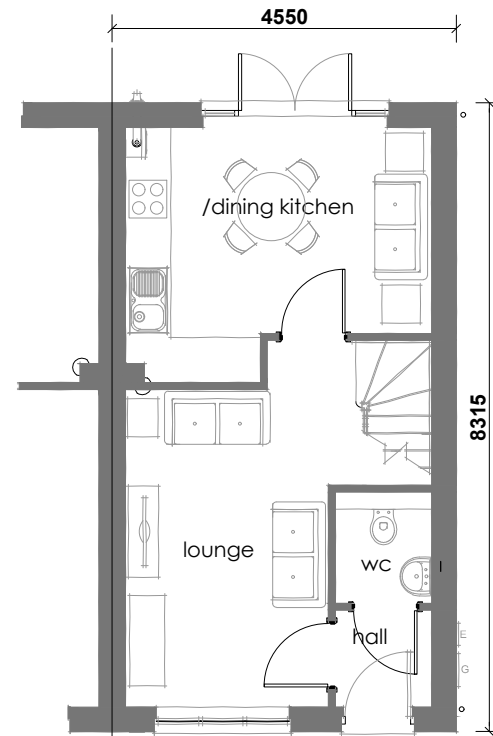

GROUND FLOOR

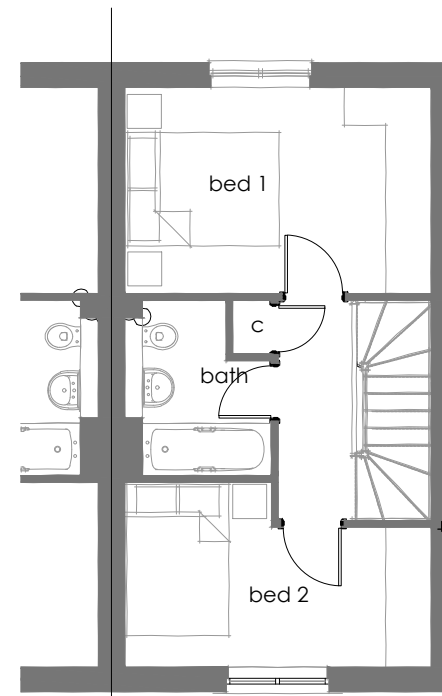

FIRST FLOOR

OPPOSITE HAN

**PLANNING**

HOUSE TYPE:  
ALMOND - 681 sq ft

DATE: March 17  
SCALE: 1:100  
DRG NO: BWM-P-ALM-02

**Bellway**

BELLWAY HOMES WEST MIDLANDS  
Bellway Homes Ltd, Relay Point, Relay Drive, Tainworth, B77 5PA  
Tel: 01827 255755 Fax: 01827 255766

Copyright c Bellway p.l.c.