


FRONT ELEVATION

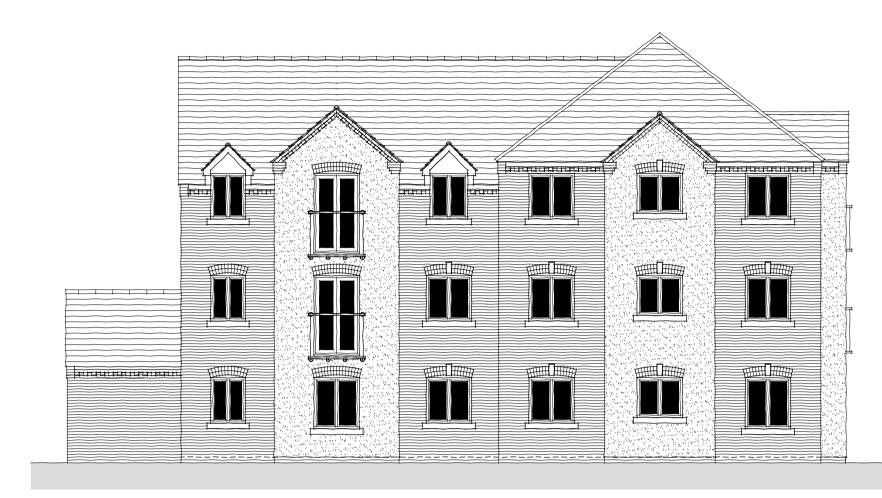

SIDE ELEVATION





SIDE ELEVATION

DATE: July 17 SCALE: 1:100

DRG NO: BWM-P-APT-01A

