





FRONT ELEVATION

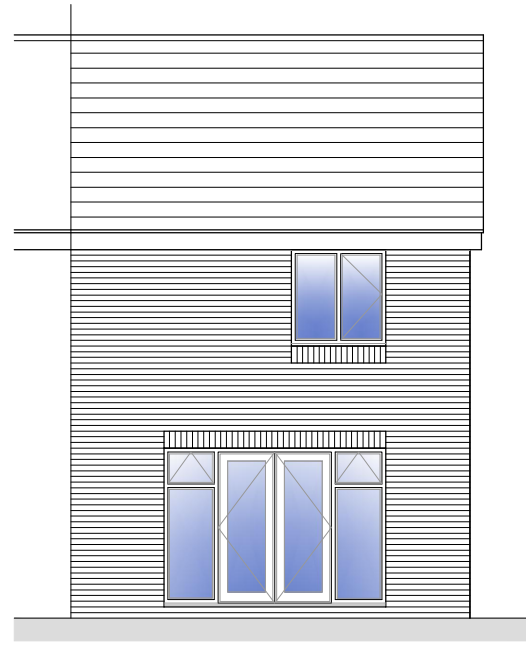


REAR ELEVATION

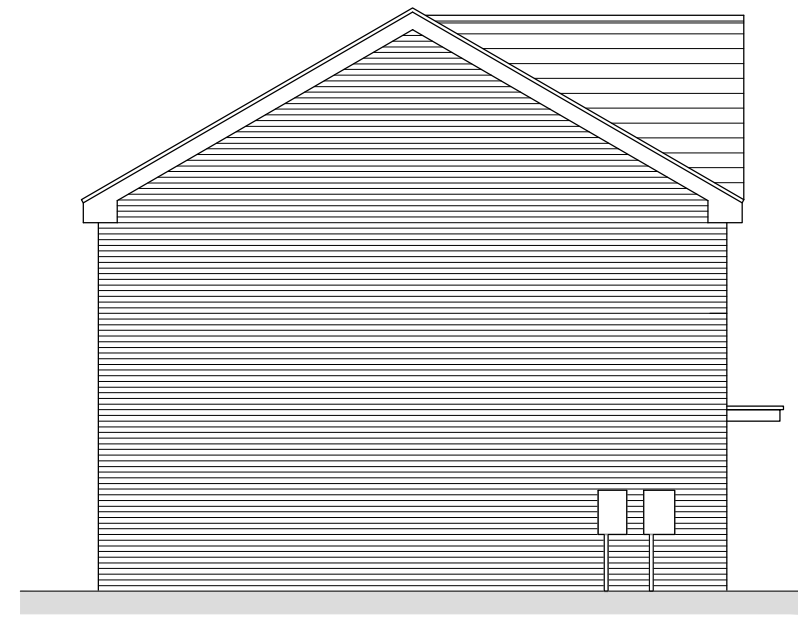


SIDE ELEVATION

P/2017/00426
 REVISED
 RECEIVED 26/7/2017

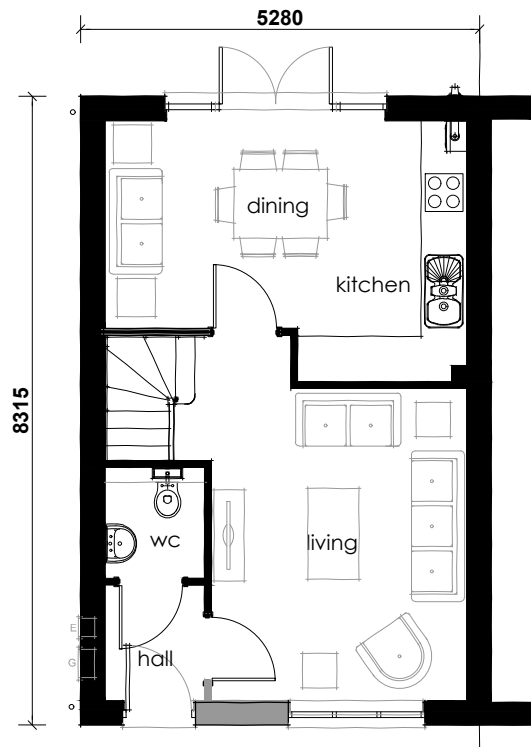

GROUND FLOOR PLAN

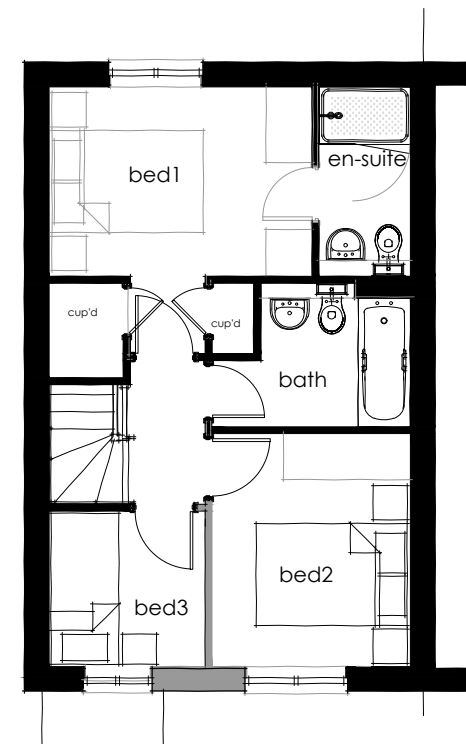

FIRST FLOOR PLAN

AS DRAWN

PLANNING

HOUSE TYPE:
 CHERRY - 802 sq ft

DATE: Jul 17
 SCALE: 1:100
 DRG NO: BWM-P-CHE-10



BELLWAY HOMES WEST MIDLANDS
 Bellway Homes Ltd, Relay Point, Relay Drive, Tamworth, B77 5PA
 Tel: 01827 250755 Fax: 01827 250766

Copyright © Bellway p.l.c.