




P/2017/00426
Received 19/04/2017

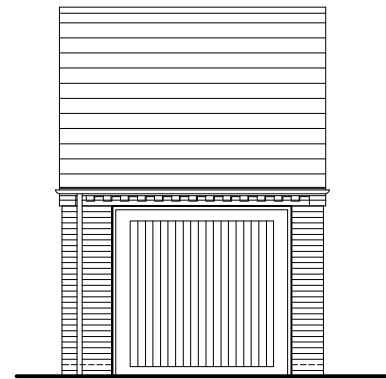


FRONT ELEVATION

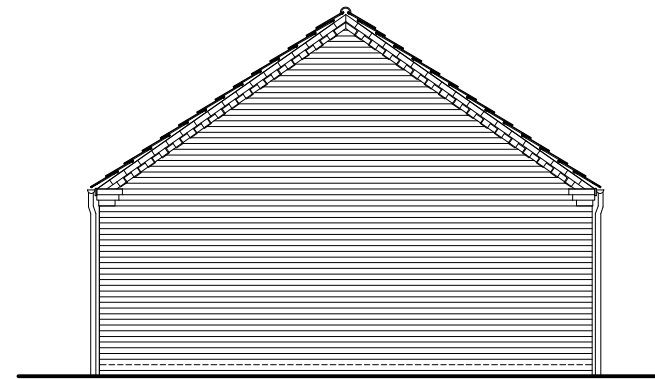


SIDE ELEVATION

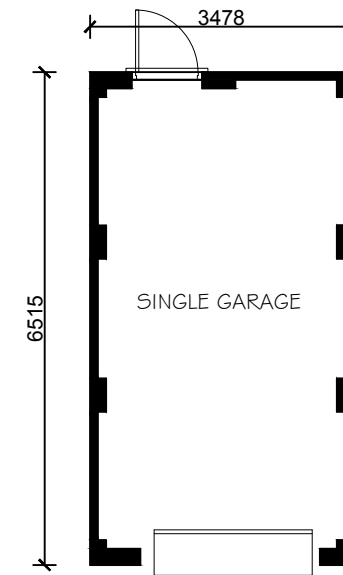

PLAN

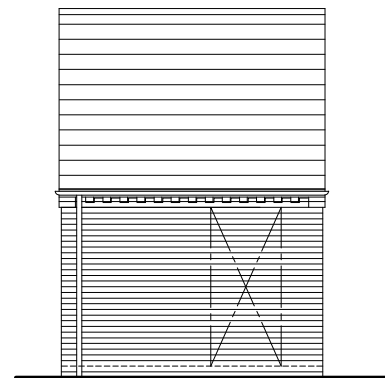

REAR ELEVATION

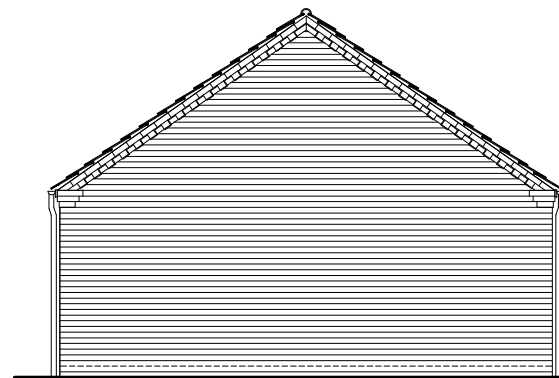

SIDE ELEVATION

POSITION OF PERSONNEL DOOR IS INDICATIVE ONLY, REFER TO PLANNING LAYOUT FOR EXACT POSITIONS

PLANNING

HOUSE TYPE:
Single Garage (WE)

DATE: MAR 17
SCALE: 1:100
DRG NO: SG/2

Bellway

BELLWAY HOMES WEST MIDLANDS
Bellway Homes Ltd, Relay Point, Relay Drive, Tamworth, B77 5PA
Tel: 01827 250755 Fax: 01827 250766