



P/2017/00426
Received 19/04/2017



FRONT ELEVATION

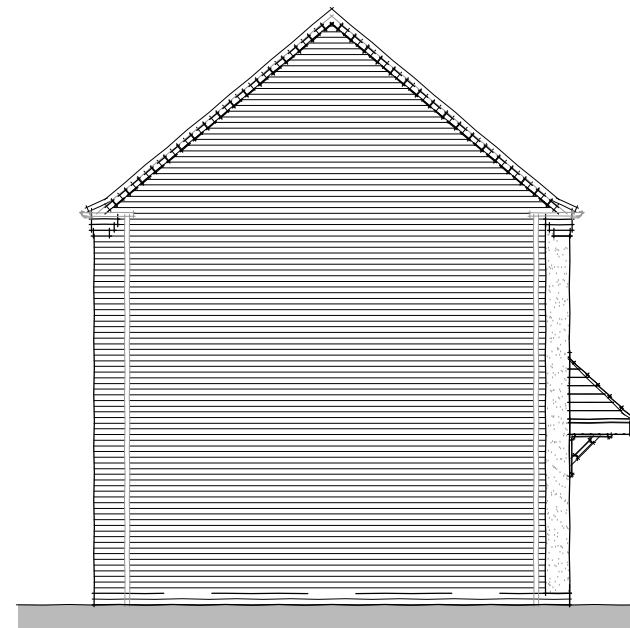

SIDE ELEVATION

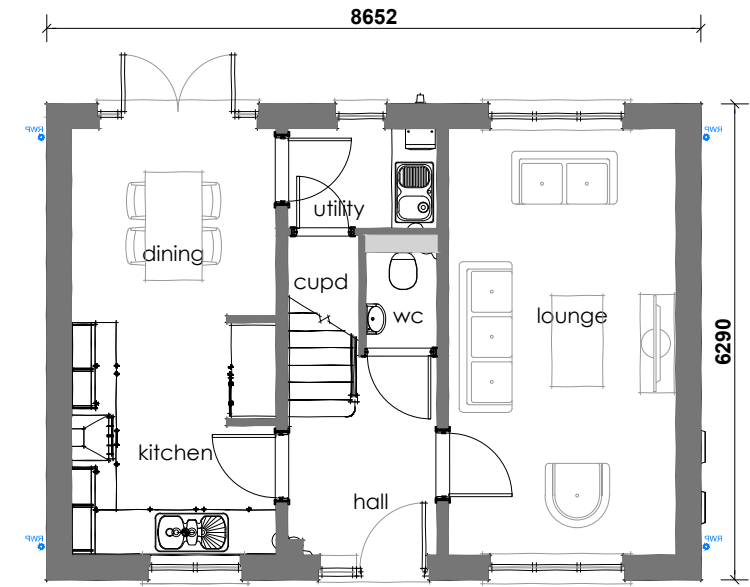


GROUND FLOOR



REAR ELEVATION



SIDE ELEVATION

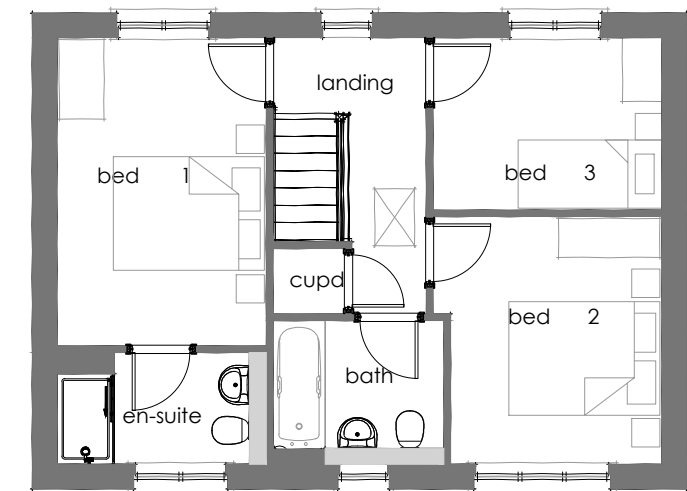

FIRST FLOOR

OPPOSITE HAN

PLANNING

HOUSE TYPE:
JAPONICA - 946 sq ft (V2)

DATE: March 17
SCALE: 1:100
DRG NO: BWM-P-JAP-04

Bellway

BELLWAY HOMES WEST MIDLANDS
Bellway Homes Ltd, Relay Point, Relay Drive, Tamworth, B77 5PA
Tel: 01827 255755 Fax: 01827 255766

Copyright c Bellway p.l.c.