

P/2017/00426
Received 19/04/2017




FRONT ELEVATION




REAR ELEVATION




SIDE ELEVATION

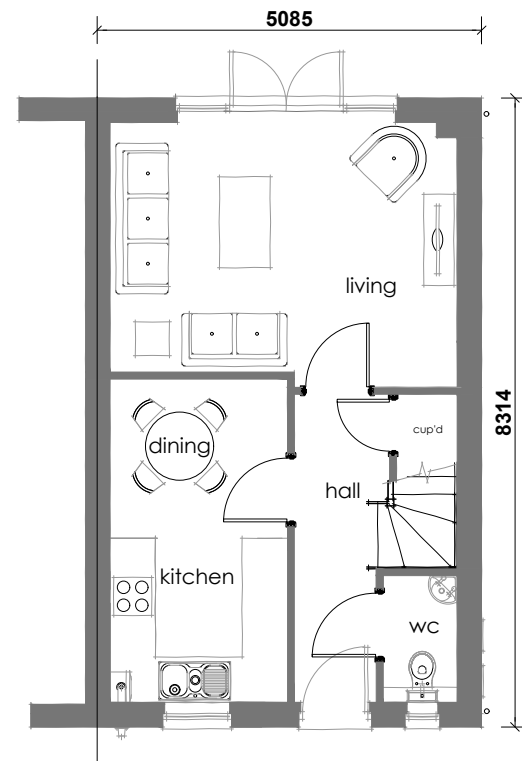

GROUND FLOOR PLAN

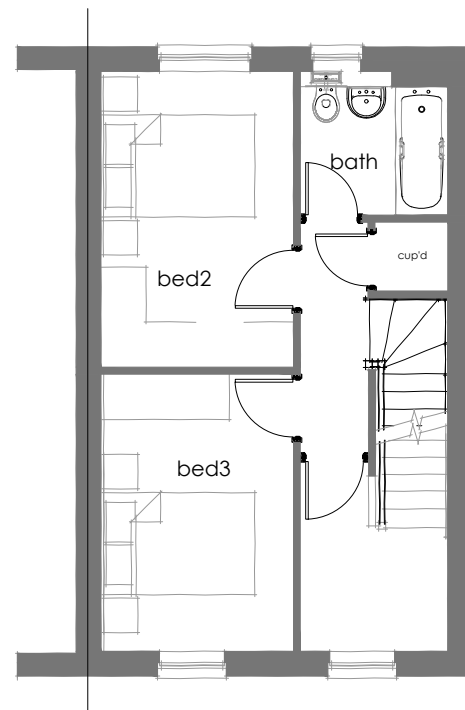

FIRST FLOOR PLAN

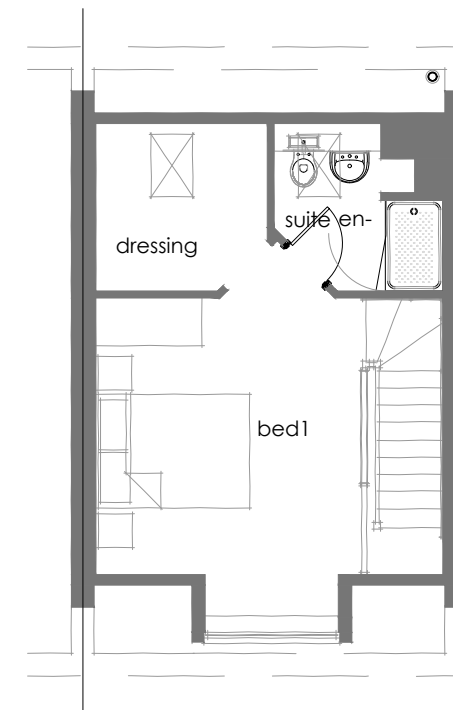

SECOND FLOOR PLAN

OPPOSITE HAN

PLANNING

HOUSE TYPE:
LARCH - 1087 sq ft (V2)

DATE: March 17
SCALE: 1:100
DRG NO: BWM-P-LAR-04

Bellway

BELLWAY HOMES WEST MIDLANDS
Bellway Homes Ltd, Relay Point, Relay Drive, Tamworth, B77 5PA
Tel: 01827 255755 Fax: 01827 255766

Copyright c Bellway p.l.c.