


P/2017/00426  
Received 19/04/2017



FRONT ELEVATION




SIDE ELEVATION

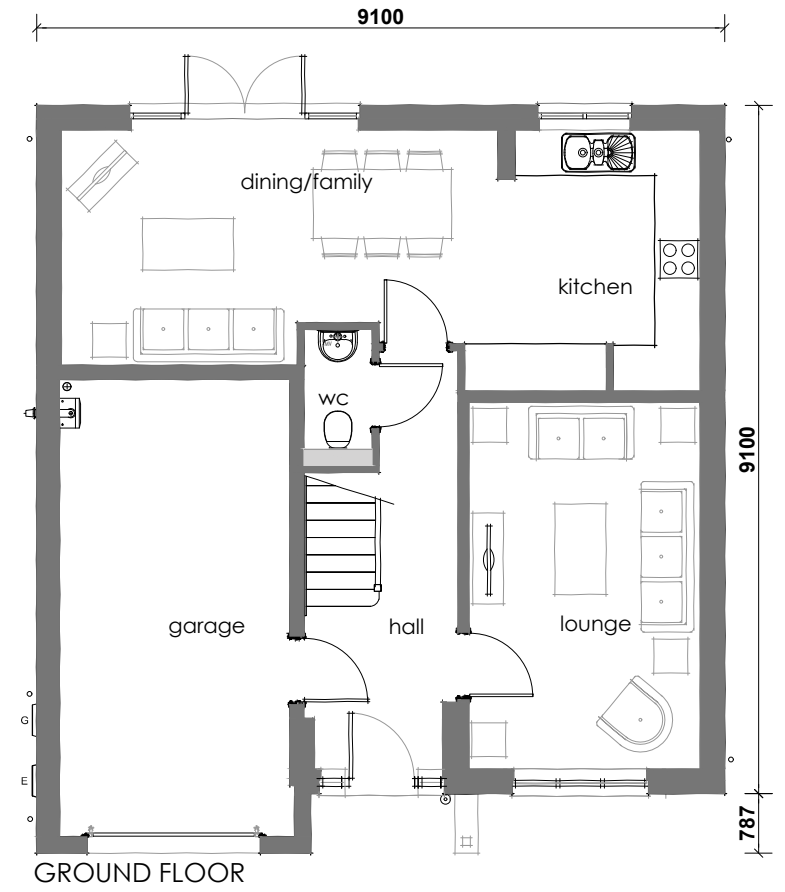


GROUND FLOOR



REAR ELEVATION

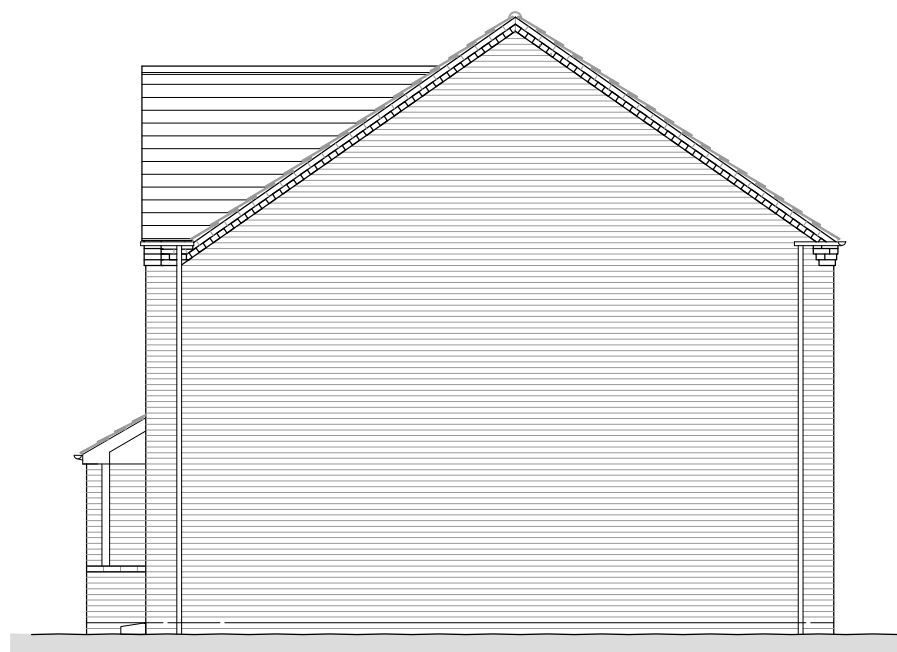

SIDE ELEVATION

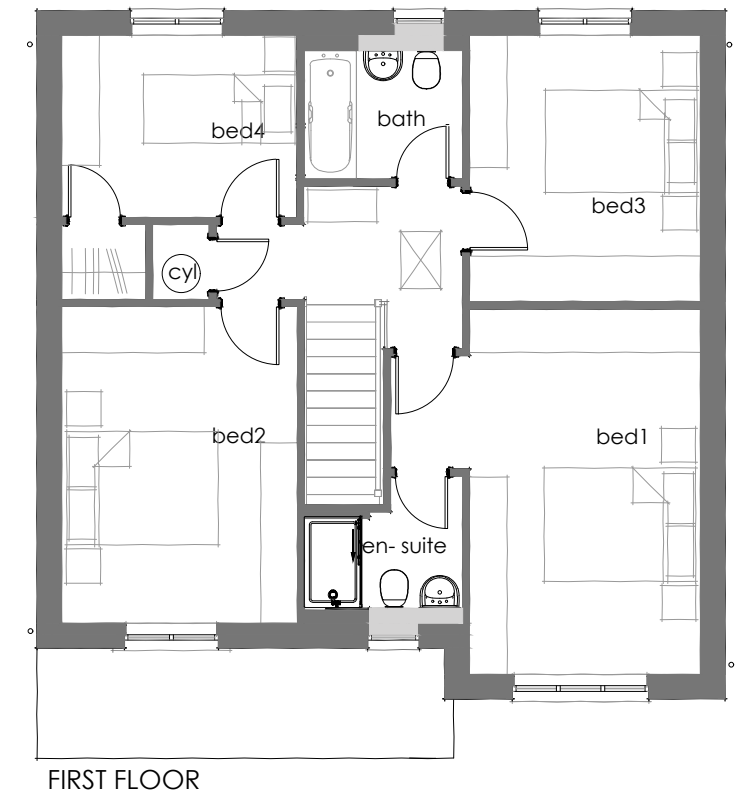

FIRST FLOOR

OPPOSITE HAN

**PLANNING**

HOUSE TYPE:  
MAPLE - 1136 sq ft

DATE: March 17  
SCALE: 1:100  
DRG NO: BWM-P-MAP-02

**Bellway**

BELLWAY HOMES WEST MIDLANDS  
Bellway Homes Ltd, Relay Point, Relay Drive, Tamworth, B77 5PA  
Tel: 01827 255755 Fax: 01827 255766

Copyright c Bellway p.l.c.