





FRONT ELEVATION




REAR ELEVATION

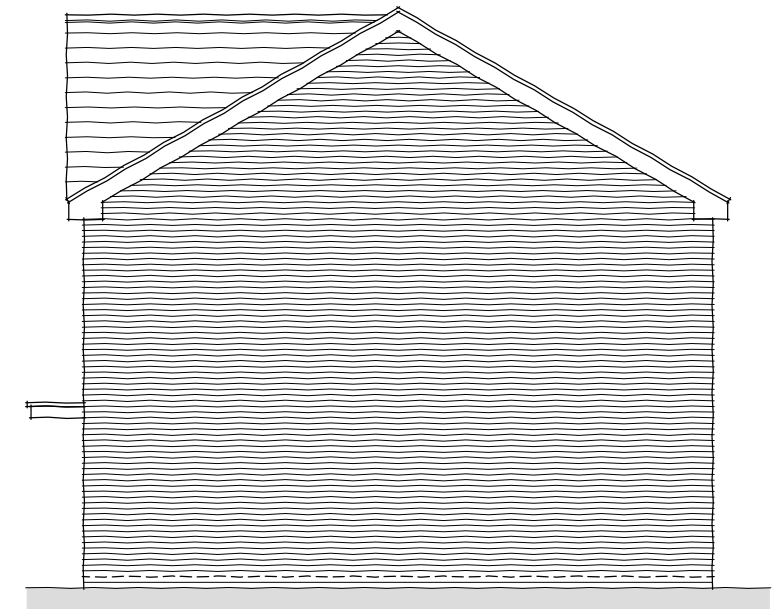

SIDE ELEVATION

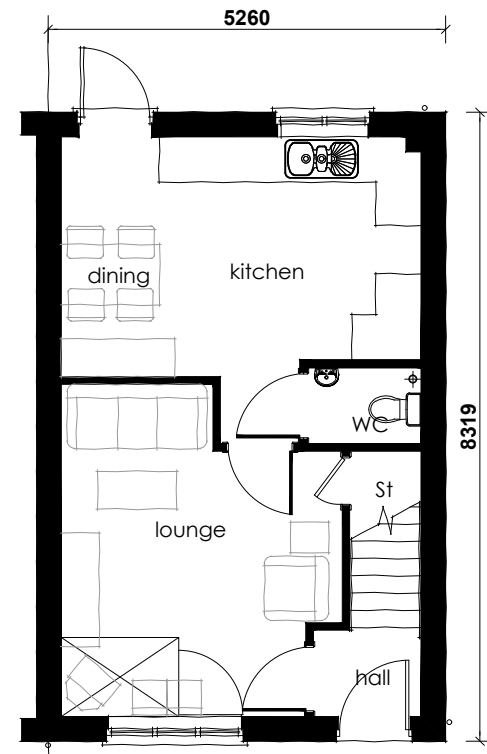

GROUND FLOOR

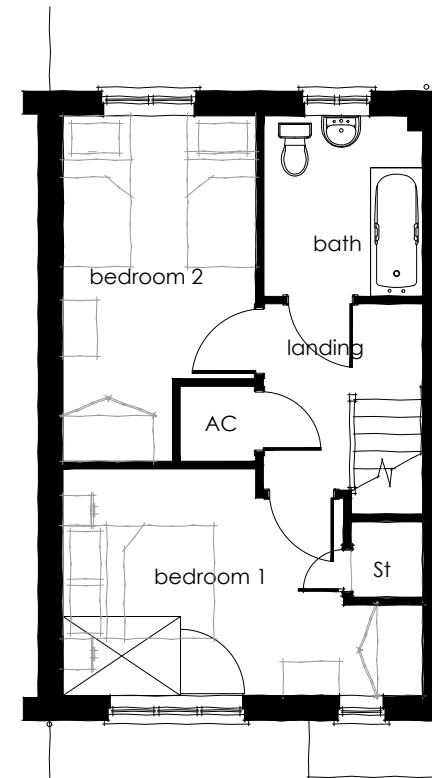

FIRST FLOOR

AS DRAWN

PLANNING

HOUSE TYPE:
SO17 - 1061 sq ft

DATE: Jul 17
SCALE: 1:100
DRG NO: BWM-P-SO17-10



BELLWAY HOMES WEST MIDLANDS
Bellway Homes Ltd, Relay Point, Relay Drive, Tamworth, B77 5PA
Tel: 01827 250755 Fax: 01827 250766

Copyright © Bellway p.l.c.