




FRONT ELEVATION




REAR ELEVATION

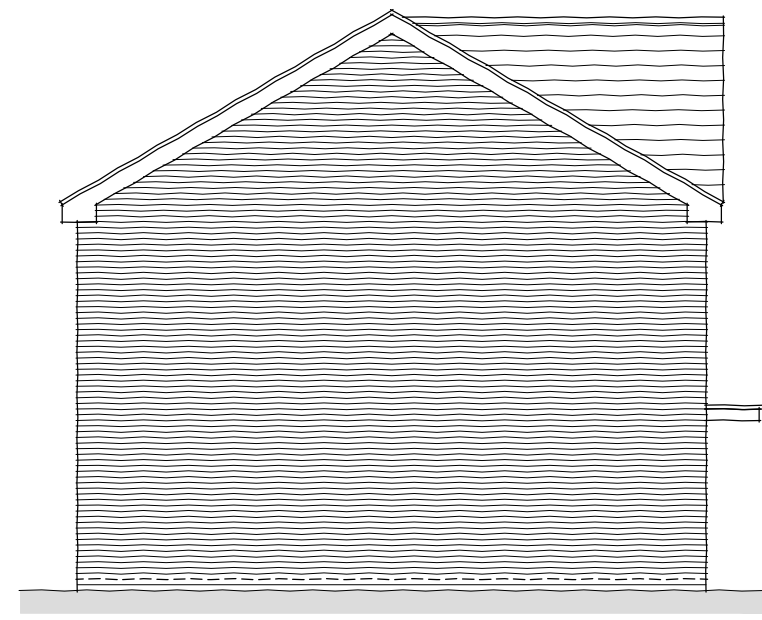


SIDE ELEVATION

P/2017/00426  
REVISED  
RECEIVED 26/7/2017

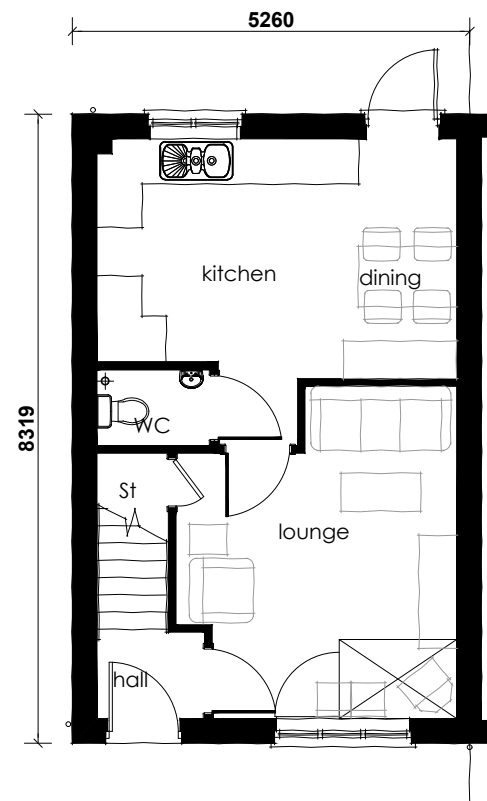

GROUND FLOOR

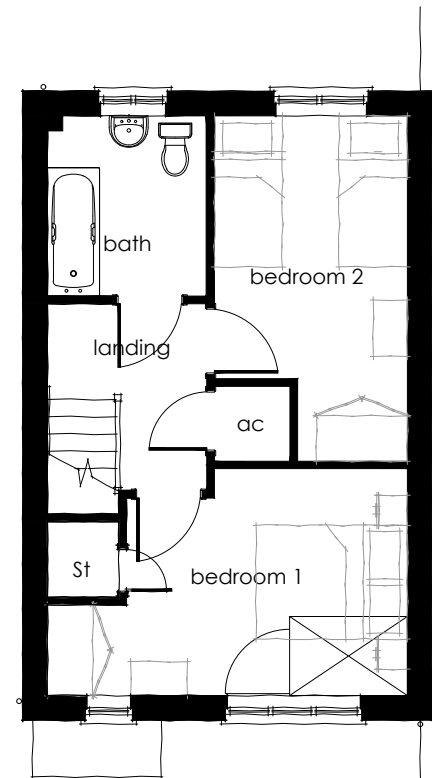

FIRST FLOOR

AS DRAWN

**PLANNING**

HOUSE TYPE:  
SO2+ - 799 sq ft

DATE: Jul 17  
SCALE: 1:100  
DRG NO: BWM-P-SO2+-12



BELLWAY HOMES WEST MIDLANDS  
Bellway Homes Ltd, Relay Point, Relay Drive, Tamworth, B77 5PA  
Tel: 01827 250755 Fax: 01827 250766

Copyright © Bellway p.l.c.