




FRONT ELEVATION

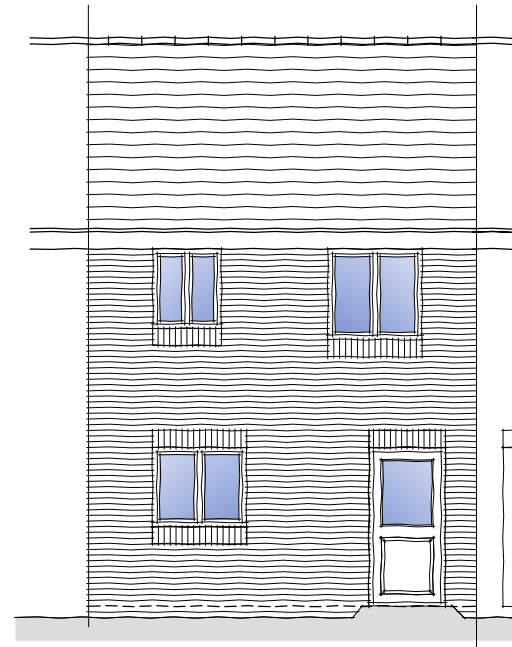

REAR ELEVATION

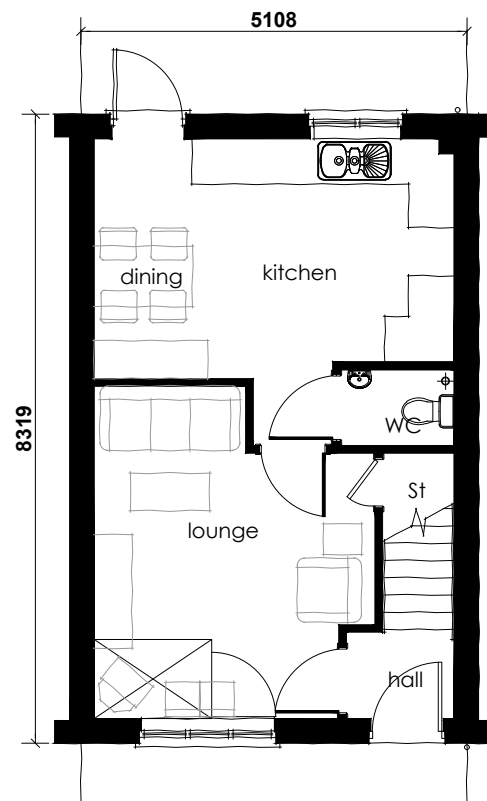

GROUND FLOOR

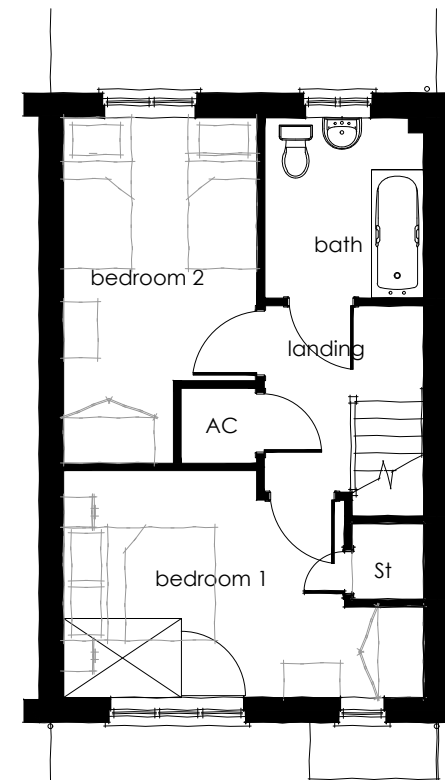

FIRST FLOOR

OPPOSITE HAND

**PLANNING**

HOUSE TYPE:  
SO2+ - 799 sq ft

DATE: Jul 17  
SCALE: 1:100  
DRG NO: BWM-P-SO2+-11



BELLWAY HOMES WEST MIDLANDS  
Bellway Homes Ltd, Relay Point, Relay Drive, Tamworth, B77 5PA  
Tel: 01827 253755 Fax: 01827 253766

Copyright © Bellway p.l.c.