


GROUND FLOOR PLAN

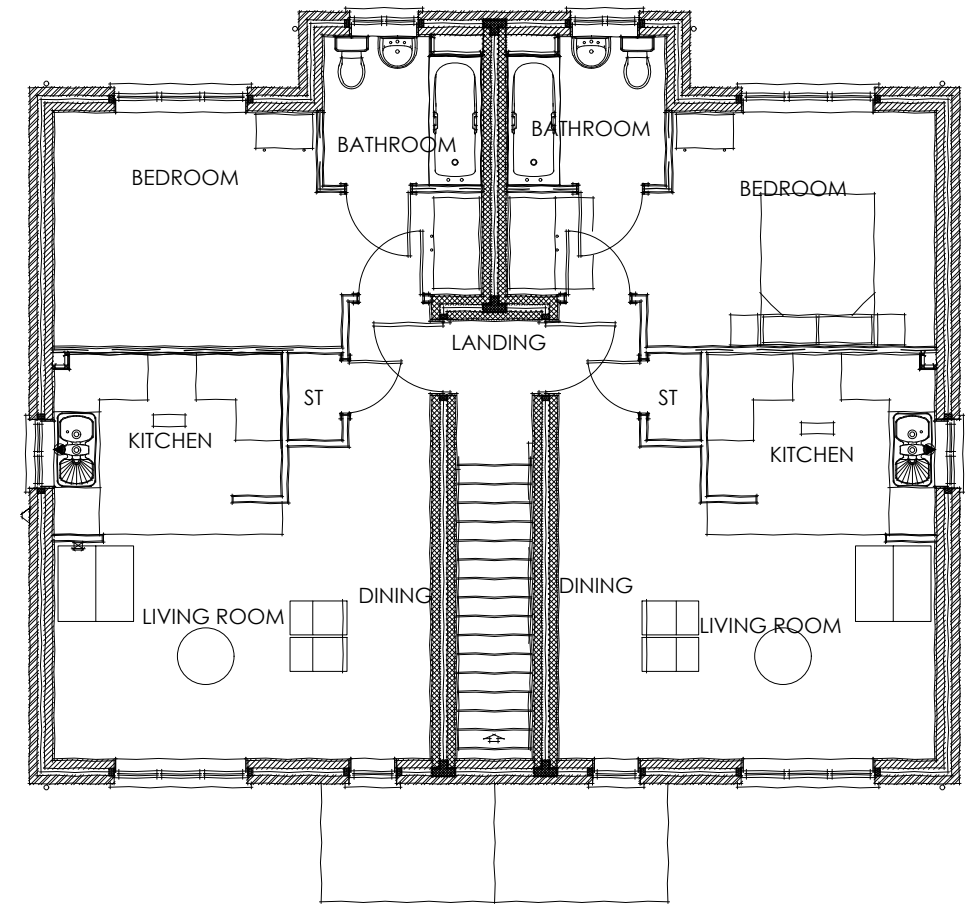

FIRST FLOOR PLAN

PLANNING

HOUSE TYPE:
SO9 - 505 sq ft per plot

DATE: Mar 17
SCALE: 1:100
DRG NO: BWM-P-SO9-02A

Bellway

BELLWAY HOMES WEST MIDLANDS
Bellway Homes Ltd, Relay Point, Relay Drive, Tamworth, B77 5PA
Tel: 01827 253755 Fax: 01827 253756

Copyright © Bellway p.l.c.