
P/2018/00530 Received 19/11/2018

REVISED PLAN

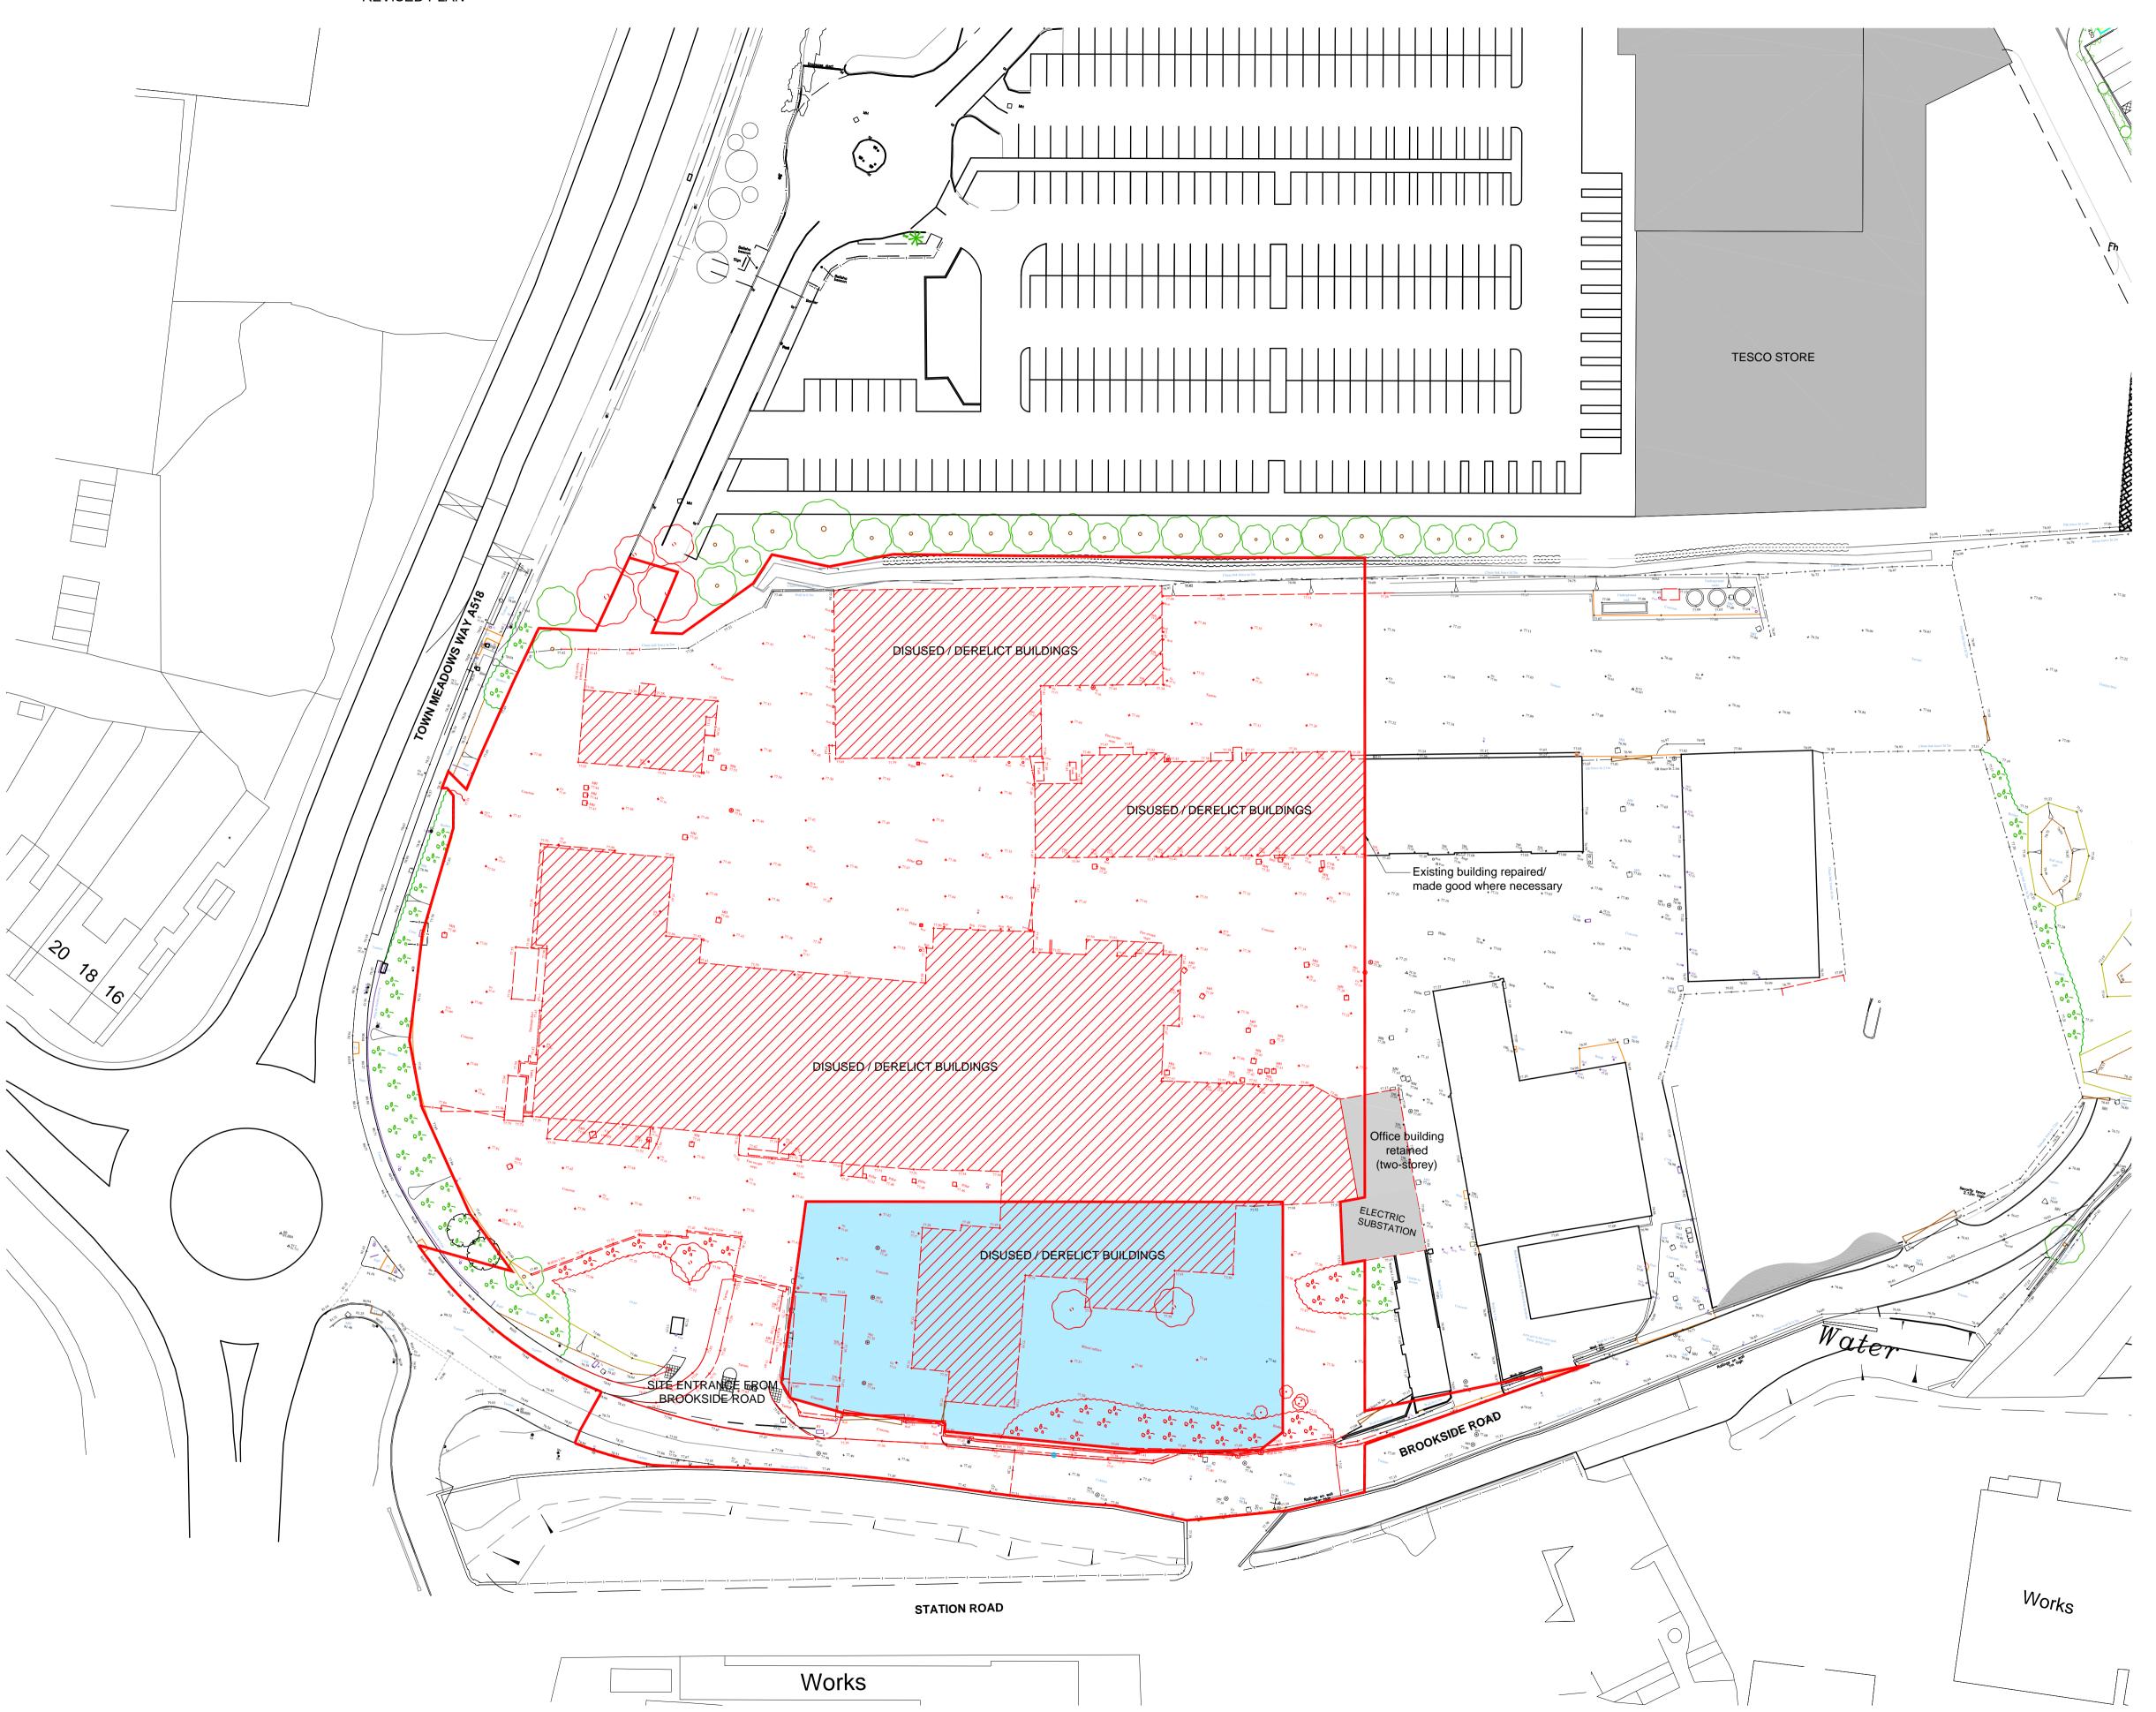

THIS DRAWING IS STRICTLY NOT TO BE USED FOR CONSTRUCTION PURPOSES. DO NOT DIMENSION FROM THIS DRAWING.

THIS DRAWING CONSISTS OF THE FOLLOWING THIRD PARTY INFORMATION & DRAWINGS;-

Ordnance Survey, received from M J BARRETT DEVELOPMENTS, drg A-02-101, dated OCT 2016, first issue.

Topographical Survey by Green Hatch, drawing 15541a_OGL, received via email on 27/07/2017.

TO BE READ IN CONJUNCTION WITH HCD DRAWINGS;

A-PL-001 - SITE LOCATION PLAN
A-PL-003 - PROPOSED SITE PLAN
A-PL-004 - PROPOSED STORE PLAN
A-PL-005 - PROPOSED RETAIL UNIT BUILDING PLAN
A-PL-006 - PROPOSED STORE ROOF PLAN
A-PL-007 - PROPOSED RETAIL UNIT ROOF PLAN
A-PL-008 - PROPOSED STORE ELEVATIONS A-PL-009 - PROPOSED STORE ELEVATIONS
A-PL-009 - PROPOSED RETAIL UNIT ELEVATIONS
A-PL-010 - PROPOSED SITE SECTIONS



Outline Planning Application Boundary Only

Demolition of Building

◆77,38 Demolition of Site Levels (Surface/ Ground Demolished)

Detailed Application `Red Line' Boundary updated to include highways works &

PLANNING



LiDL UK GmbH **BROOKSIDE ROAD** UTTOXETER

DEMOLITION PLAN

scale: 1:500 @ A1 DATE: NOV 2017

Hadfield Cawkwell Davidson

Broomgrove Lodge, 13 Broomgrove Rd, Sheffield, S10 2LZ T 0114 266 8181 www.hcd.co.uk ${\bf Architecture} \; | \; {\bf Engineering} \; | \; {\bf Interior} \; {\bf Design} \; | \; {\bf Masterplanning} \; | \; {\bf Urban} \; {\bf Design}$

JOB NO: 2017-119