



First Floor Plan

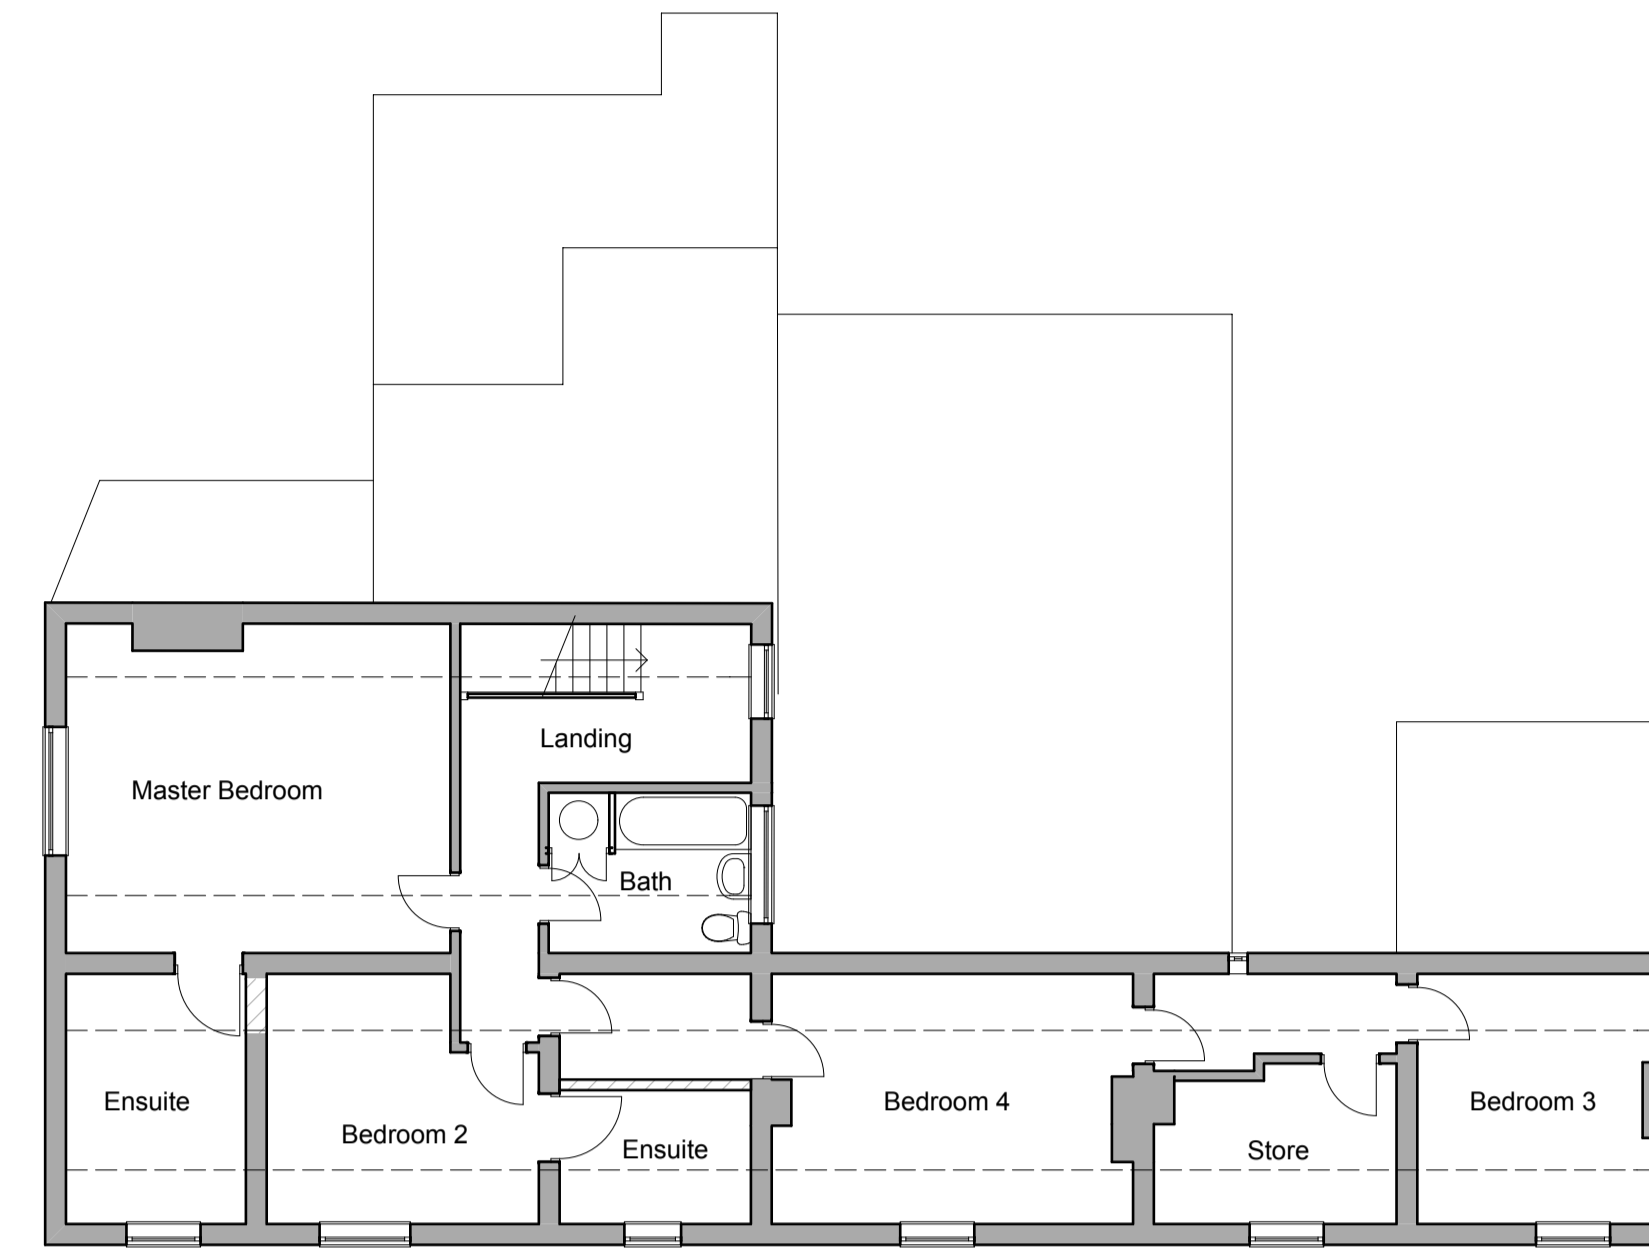


First Floor Plan

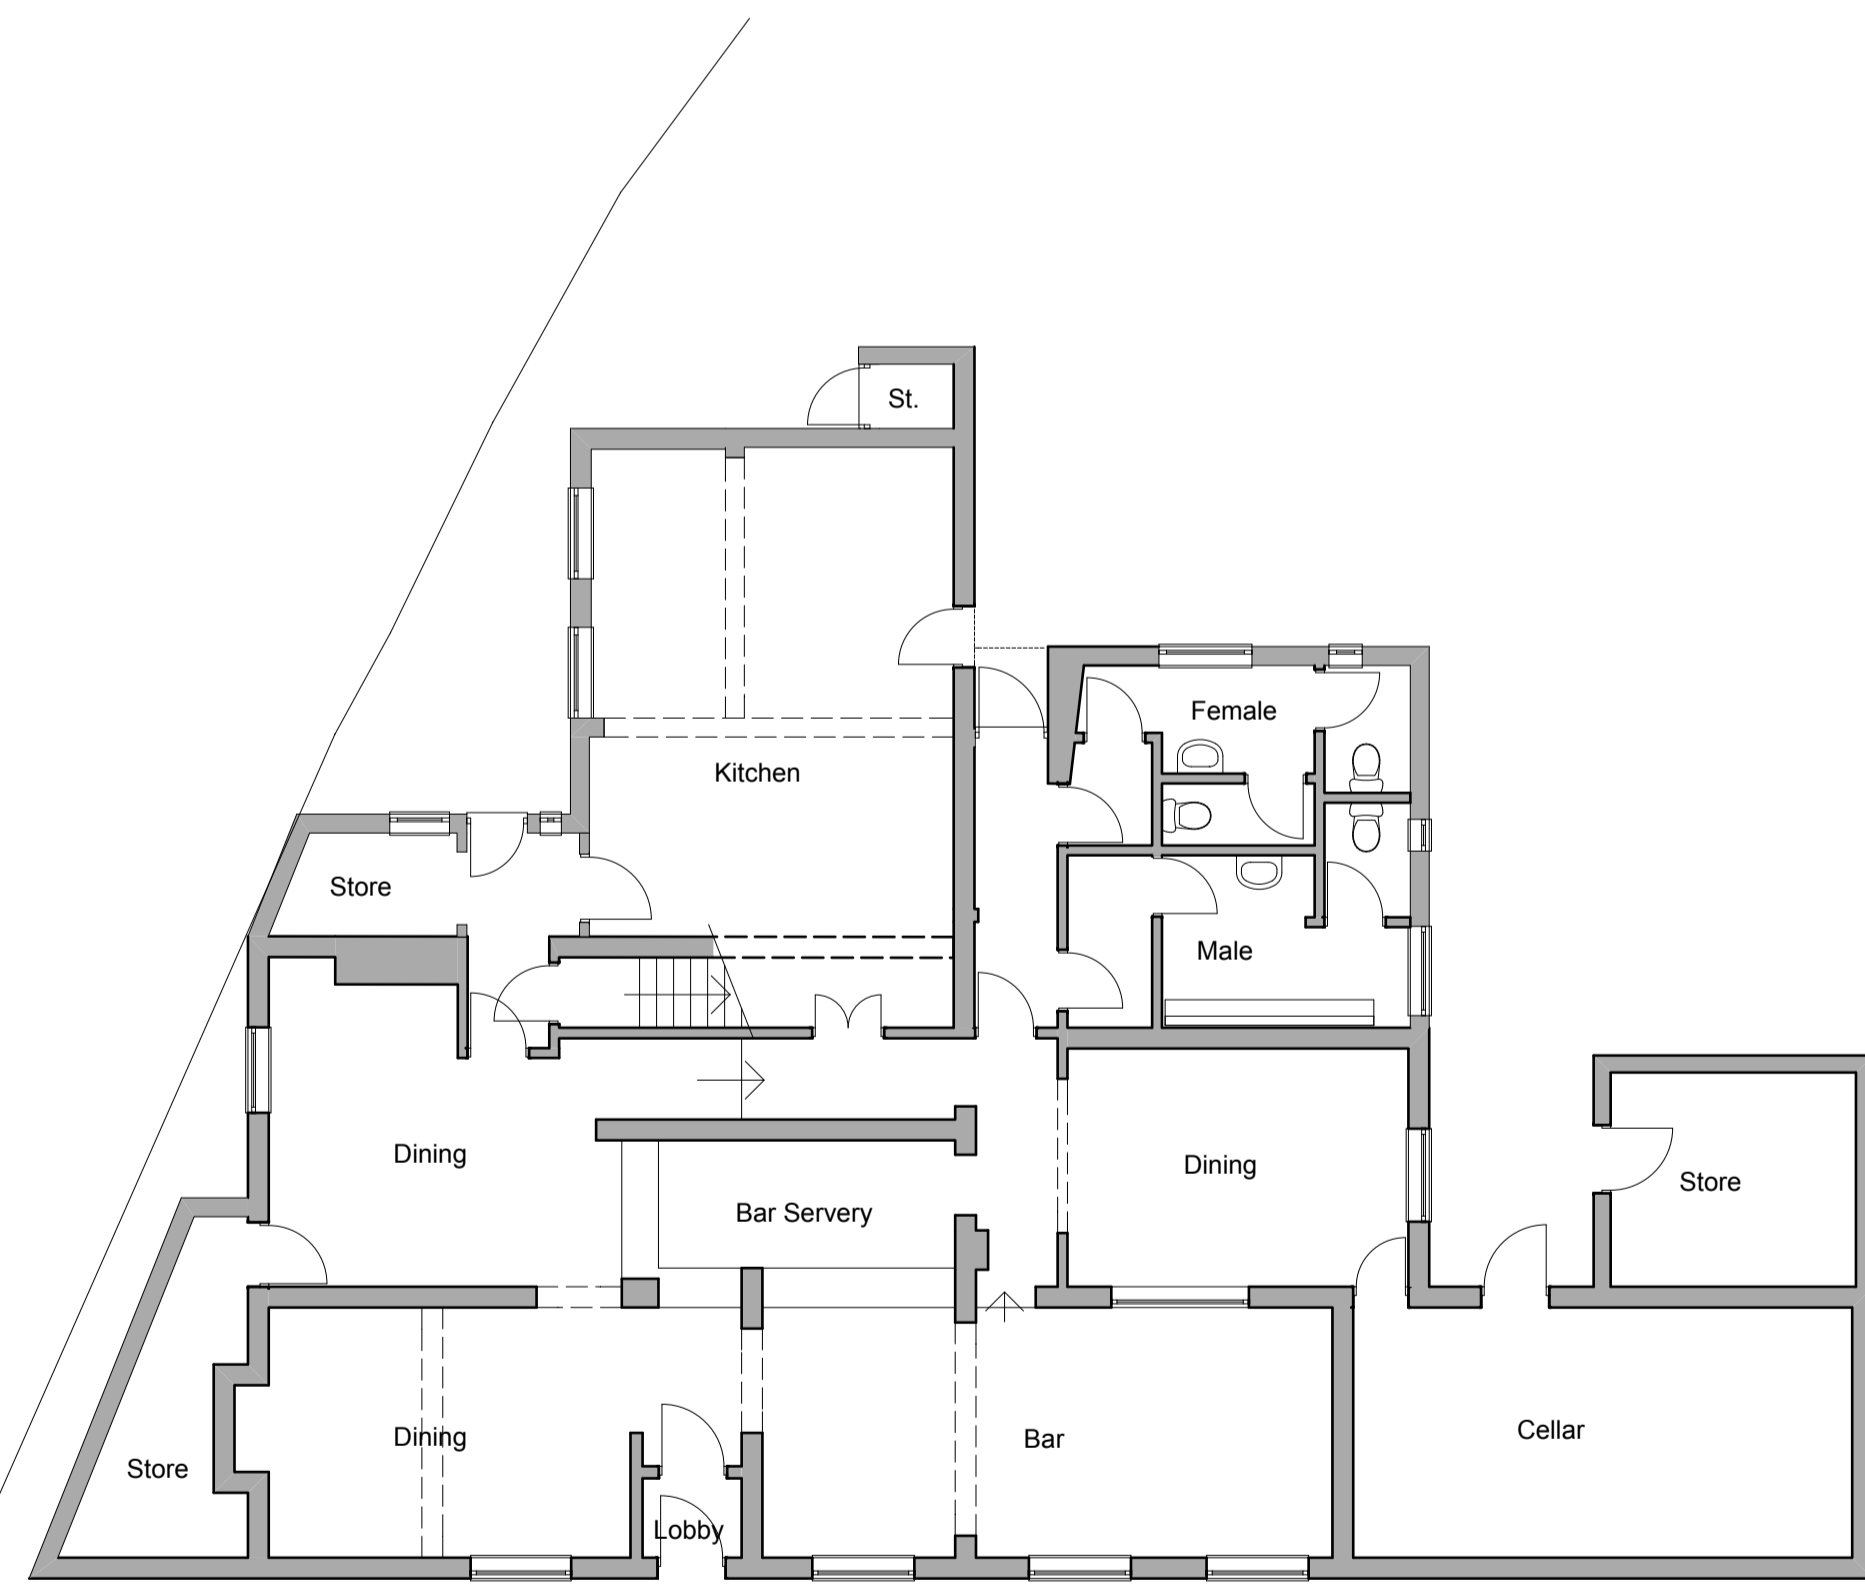

Ground Floor Plan

Floor Plans as Existing

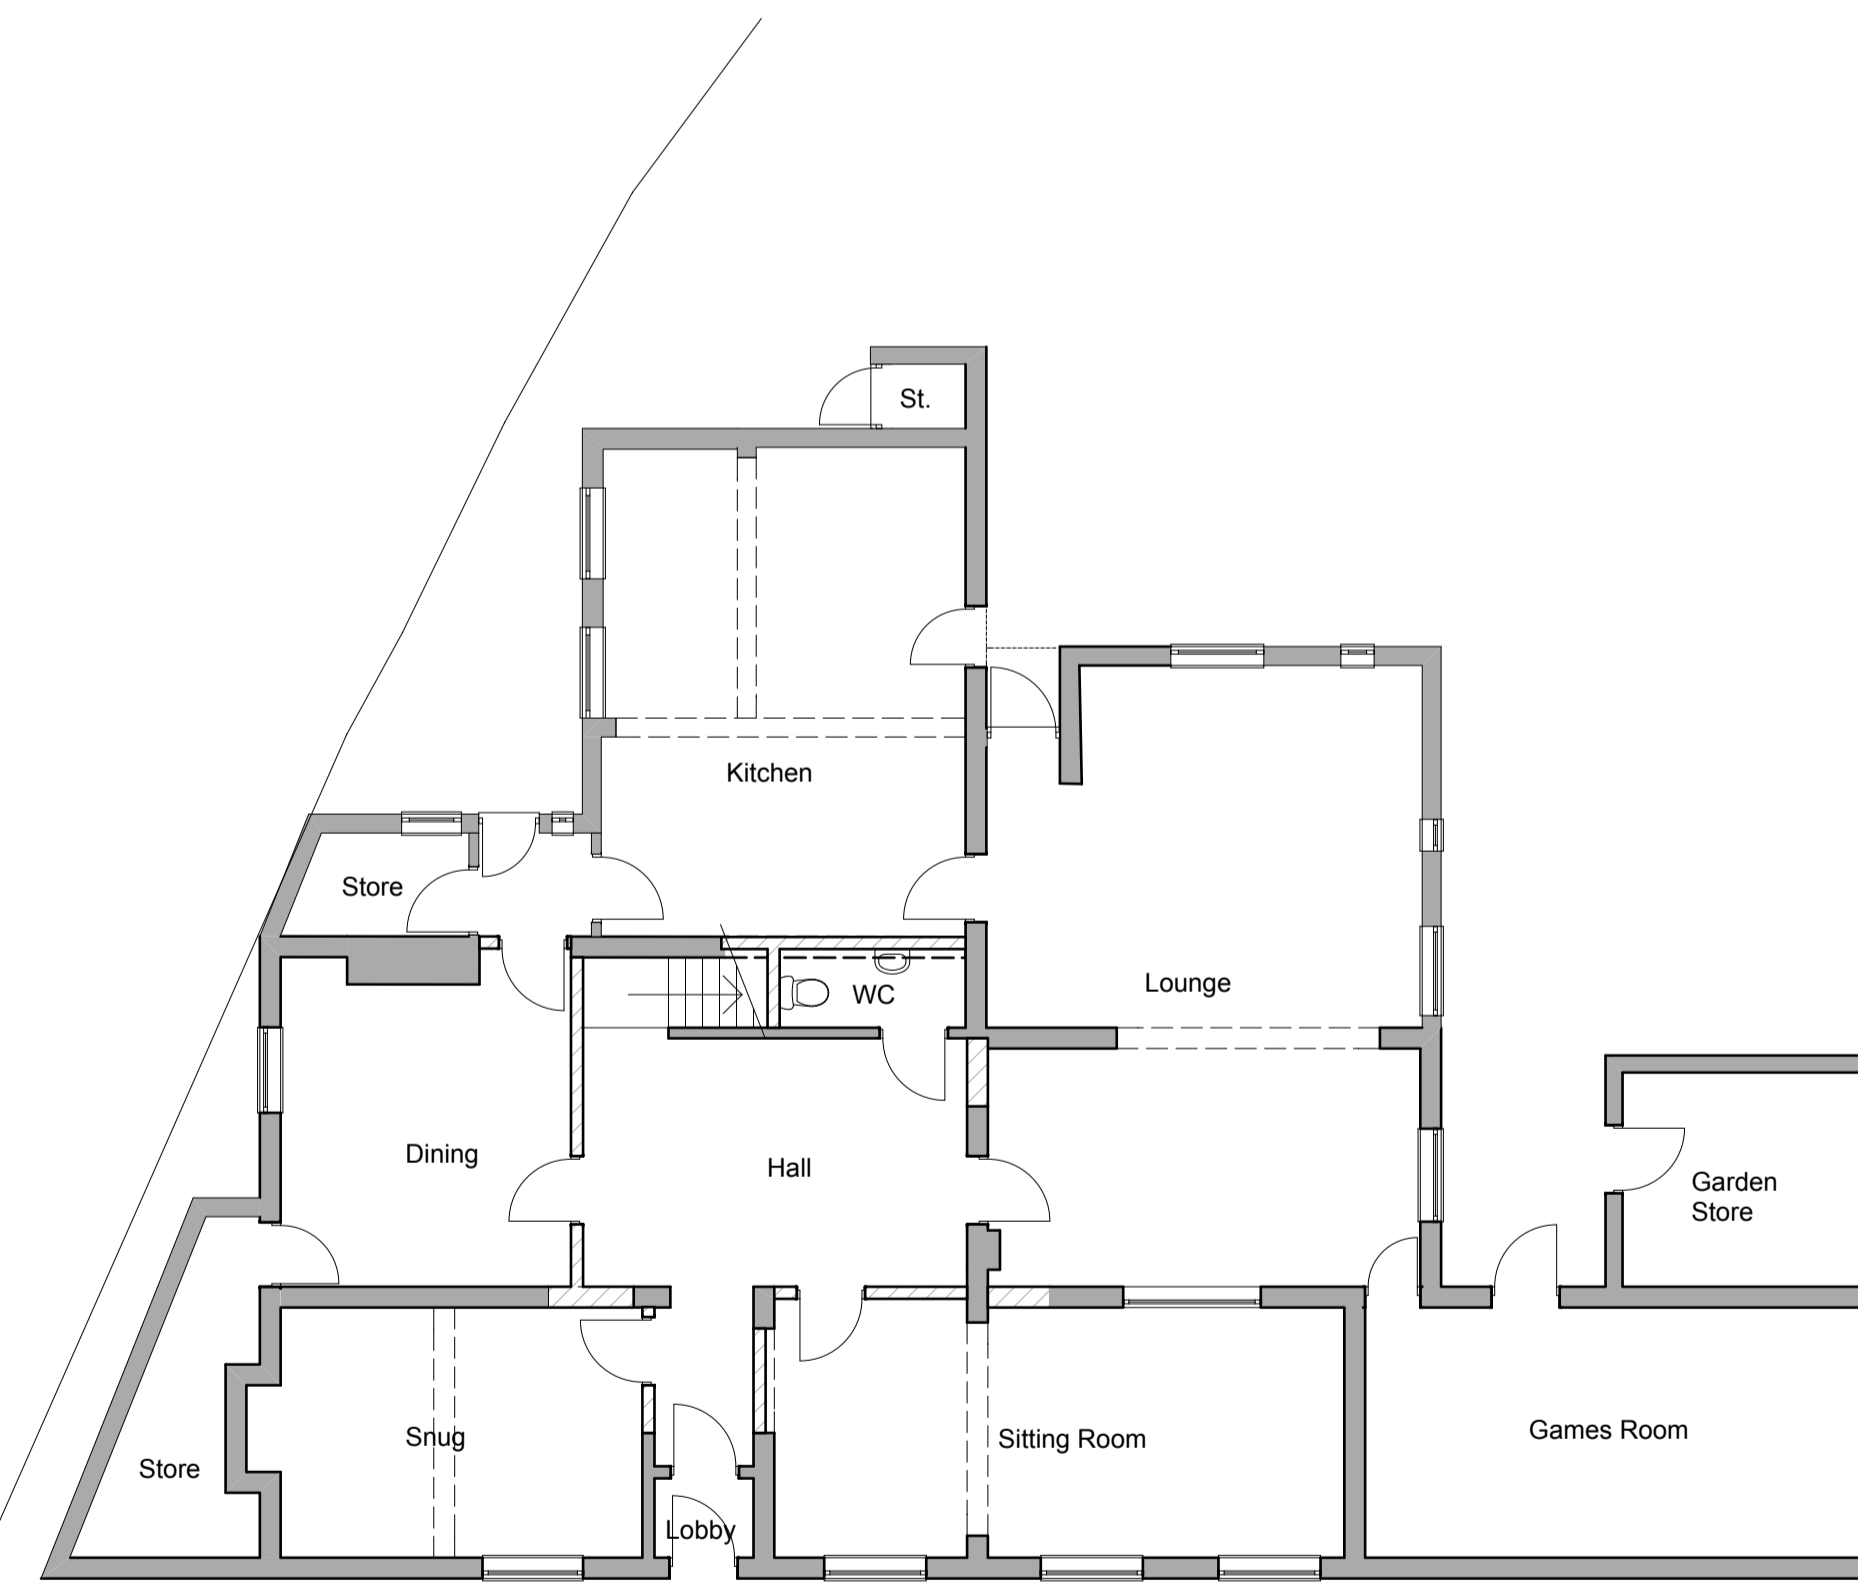

Ground Floor Plan

Floor Plans as Proposed

P\_2019\_00655  
 Received 18/06/2019



199 High Lane West  
 West Hallam  
 Ilkeston  
 Derby  
 DE7 6HP  
 m: 07816 513918  
 t: 0115 944 3251  
 e: highlainedesign@hotmail.com

Project

Proposed Change of Use from Public House to Dwelling  
 The Dog and Partridge, Marchington

Drawing

Survey as Existing - Plans as Proposed

Scale : Date : Drawn by : Checked by :

1 : 100 June'19 SP

Job number : Drawing number : Revision:

L 285 P01