



EXISTING FRONT ELEVATION



EXISTING SIDE ELEVATION

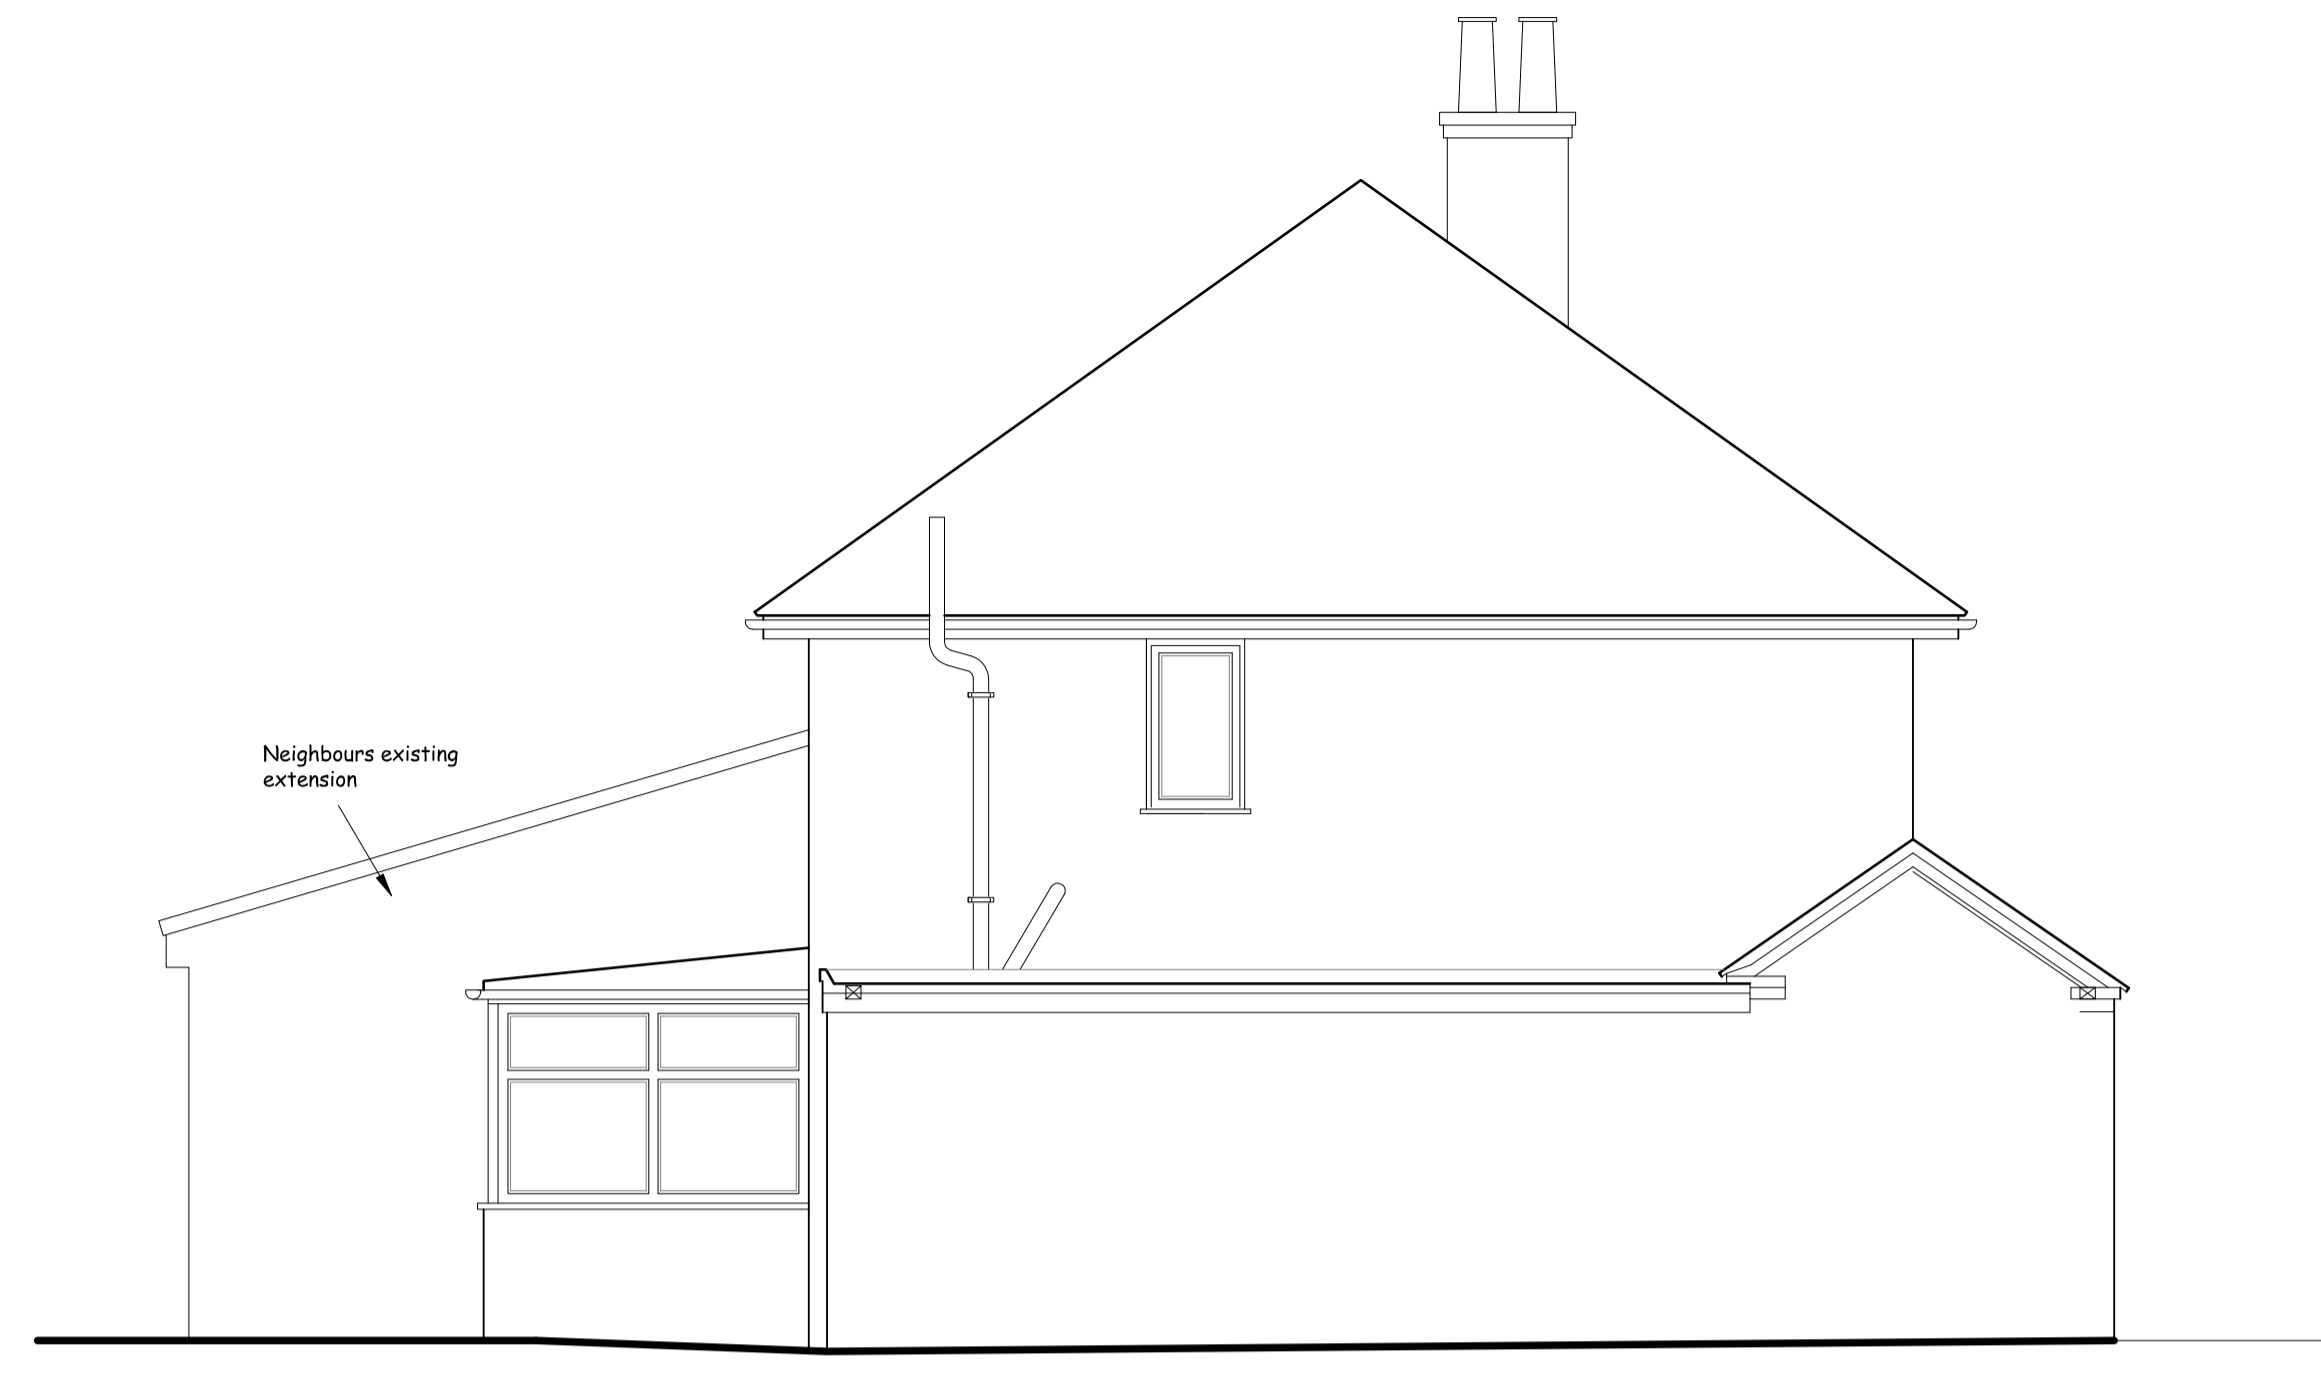

EXISTING REAR ELEVATION

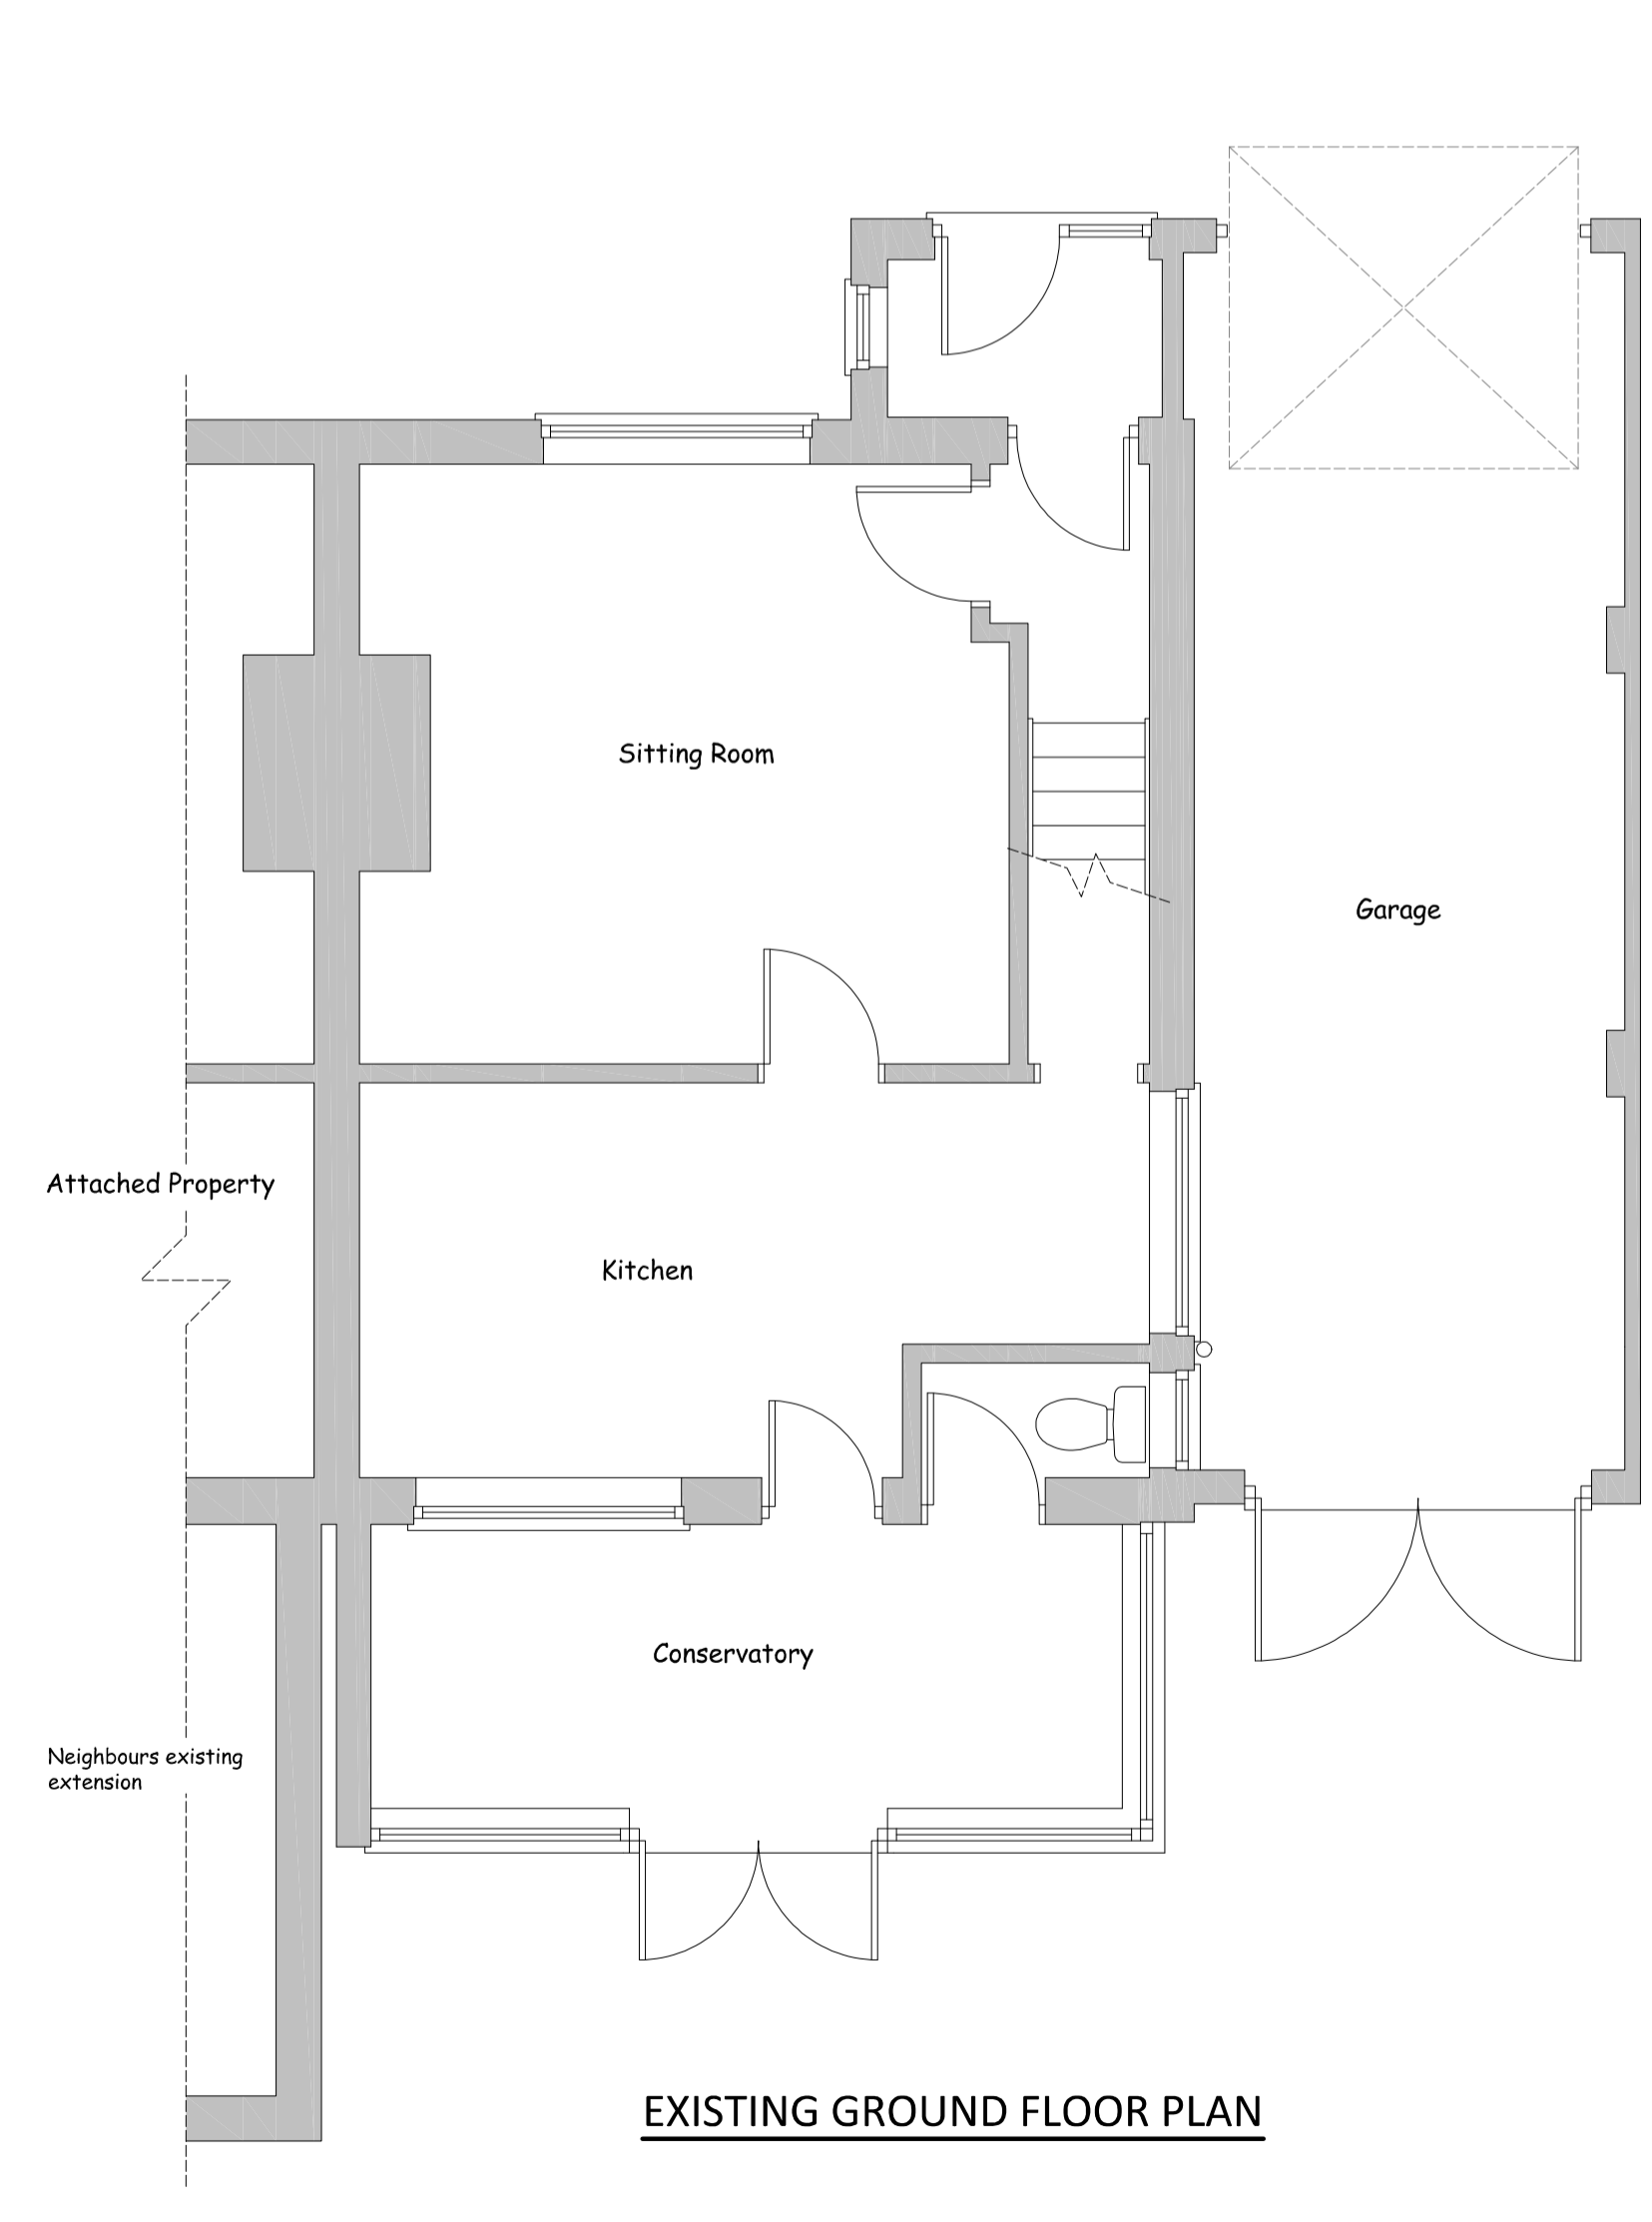

EXISTING GROUND FLOOR PLAN



Nigel Forrester MCIOS  
Building Design Services

ILETT HOUSE, SMITHY BANK, ALTON, STAFFS, ST10 4AD  
TEL 01538 702164  
www.nigelforrester.co.uk www.sap-calc.co.uk

CLIENT  
Mr P and Mrs D Whitworth

PROJECT  
Proposed rear extension replacing conservatory and Conversion of garage to provide additional living space at 20 Church Lane Rocester ST14 5JZ

DRAWING NUMBER 21/616/01  
Existing details

SCALES 1/50 @ A1