


Revision	Date	By	Chkd	No
A.learns following planners comments.	30/1/10	JEB	NH	A
A.learns following planners comments.	20/2/10	JEB	NH	B
A.learns following planners comments.	12/3/11	JEB	NH	C
A.learns following planners comments.	24/3/11	JEB	NH	D
A.learns following clients comments.	04/03/11	JEB	NH	E
A.learns following clients comments.	08/03/11	JEB	NH	F
Rawwater hoops added.	11/03/11	JEB	NH	G
A. additional elevation added.	17/05/11	JEB	NH	H
Floor heights added.				

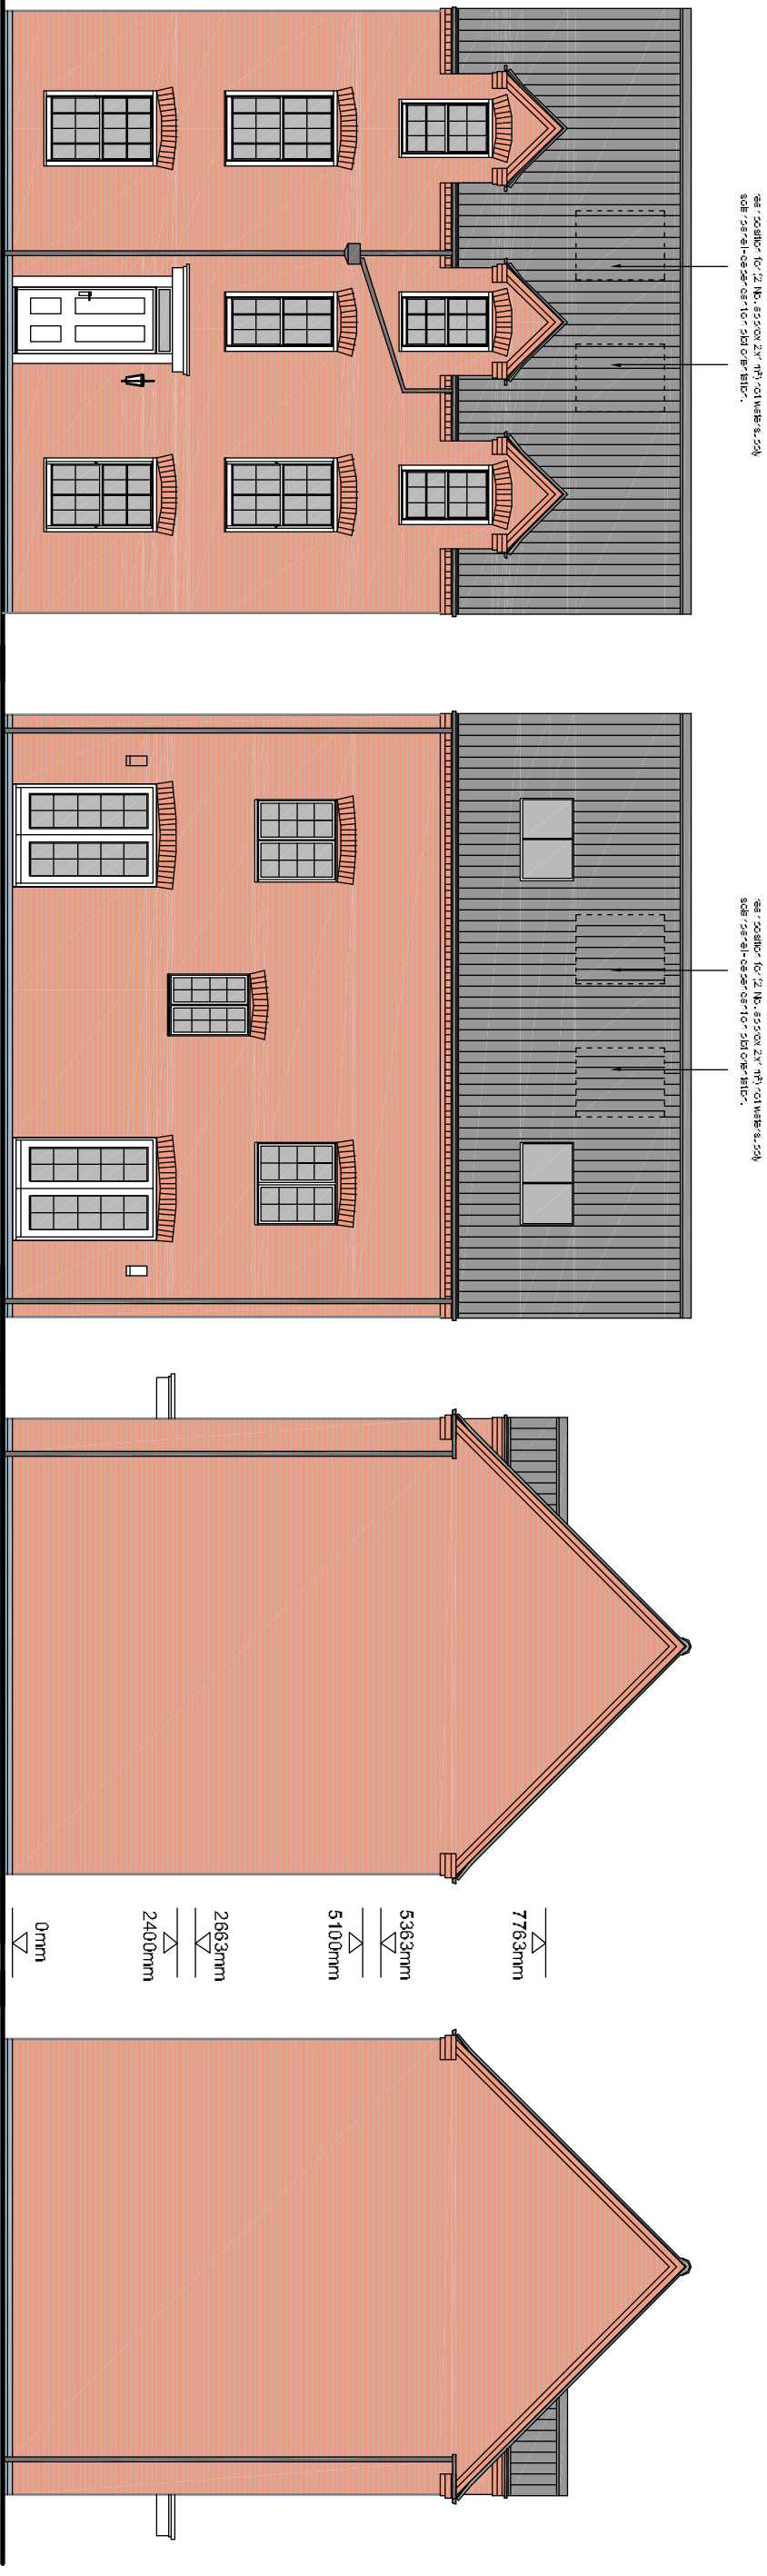


Front Elevation


Rear Elevation

Side Elevation


Side Elevation

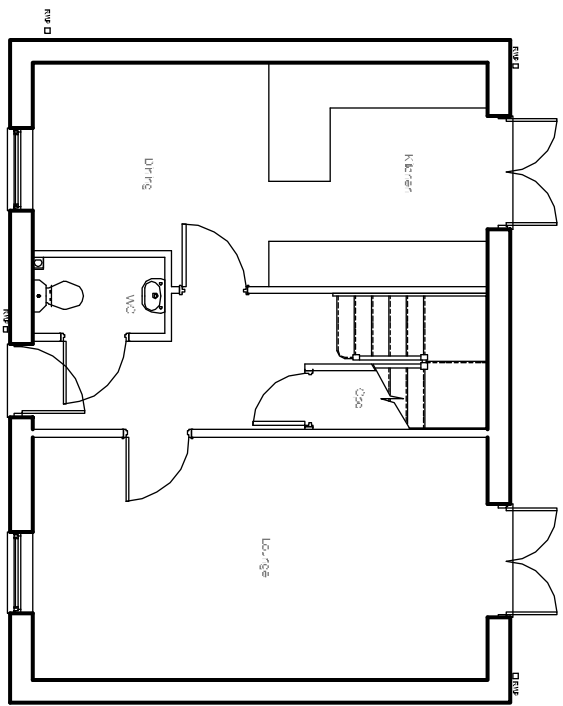

Ground Floor Plan

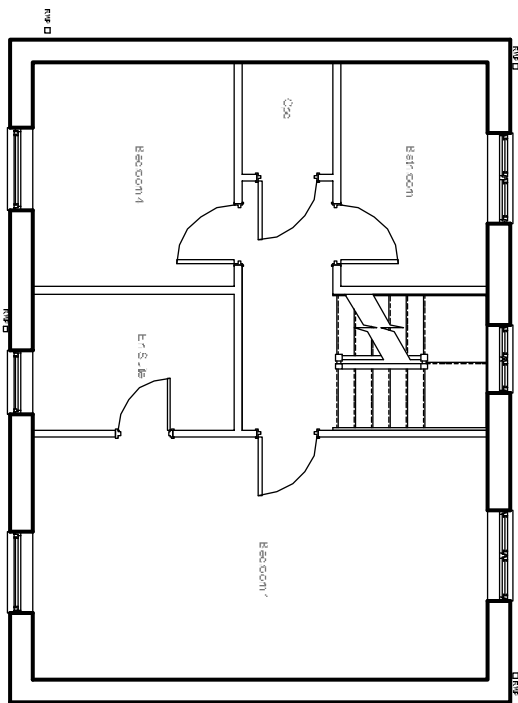

## First Floor Plan

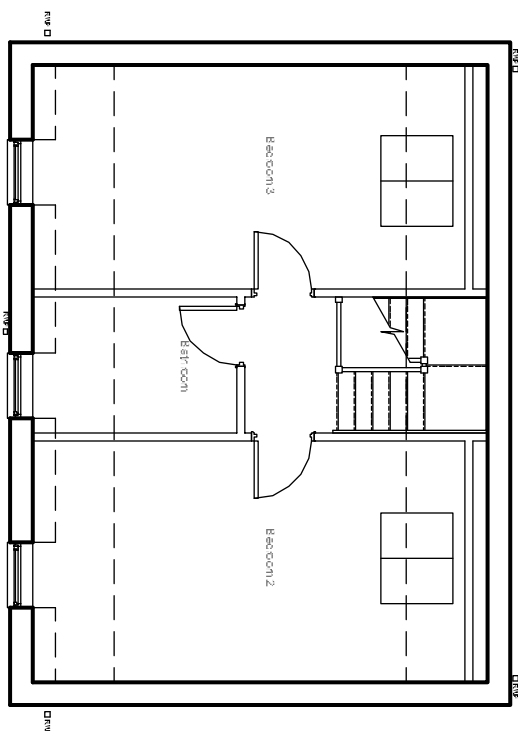


## Second Floor Plan

Ground Floor Area: 49.14m<sup>2</sup> / 528.9 sq ft  
First Floor Area: 49.14m<sup>2</sup> / 528.9 sq ft  
Second Floor Area: 37.5m<sup>2</sup> / 403.6 sq ft  
Total Floor Area: 135.78m<sup>2</sup> / 1461 sq ft

First Floor Area: 49.14m<sup>2</sup> / 528.9 sq ft

Second Floor Area: 37.5m<sup>2</sup> / 403.6 sq ft

Total Floor Area: 135.78m<sup>2</sup> / 1461 sq ft

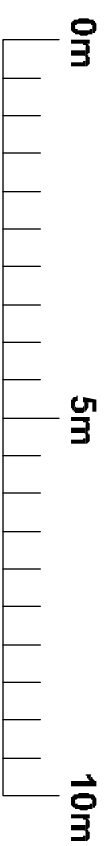

5m

**10m**



**Peveril Homes Ltd**

## Residential Development

Burton Road

Tutbury

## Type F

1:100 @A3

August 2010

6640/P/24 H

Drawn By: JEB

Checked By: NH

Henry Mein Partnership  
Architects

