

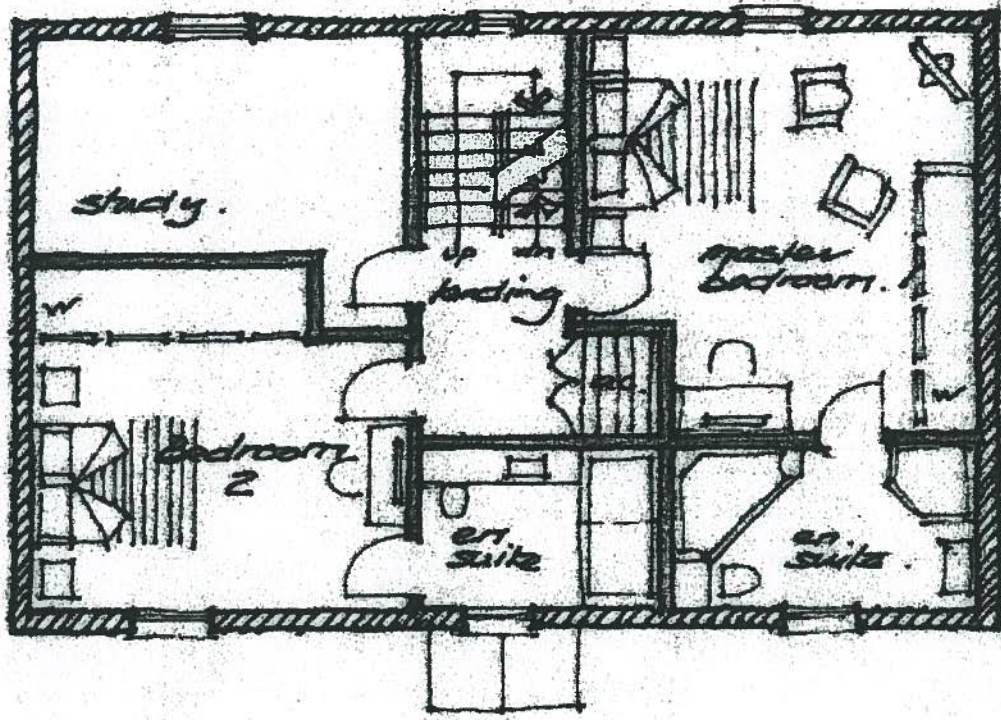


Plot 3.

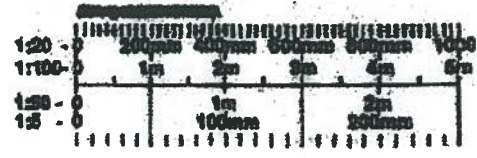


first floor plan.

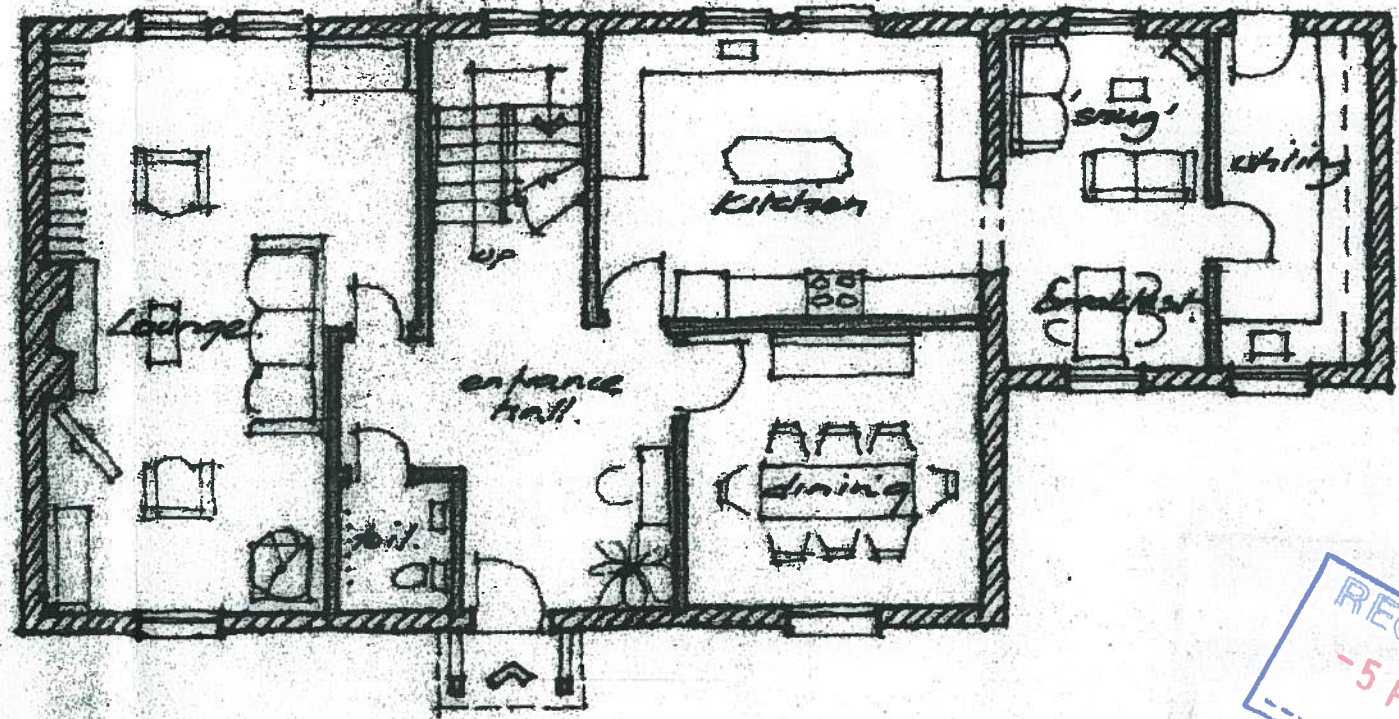


ground floor plan.

RECEIVED
- 5 FEB 2013

P713/00140

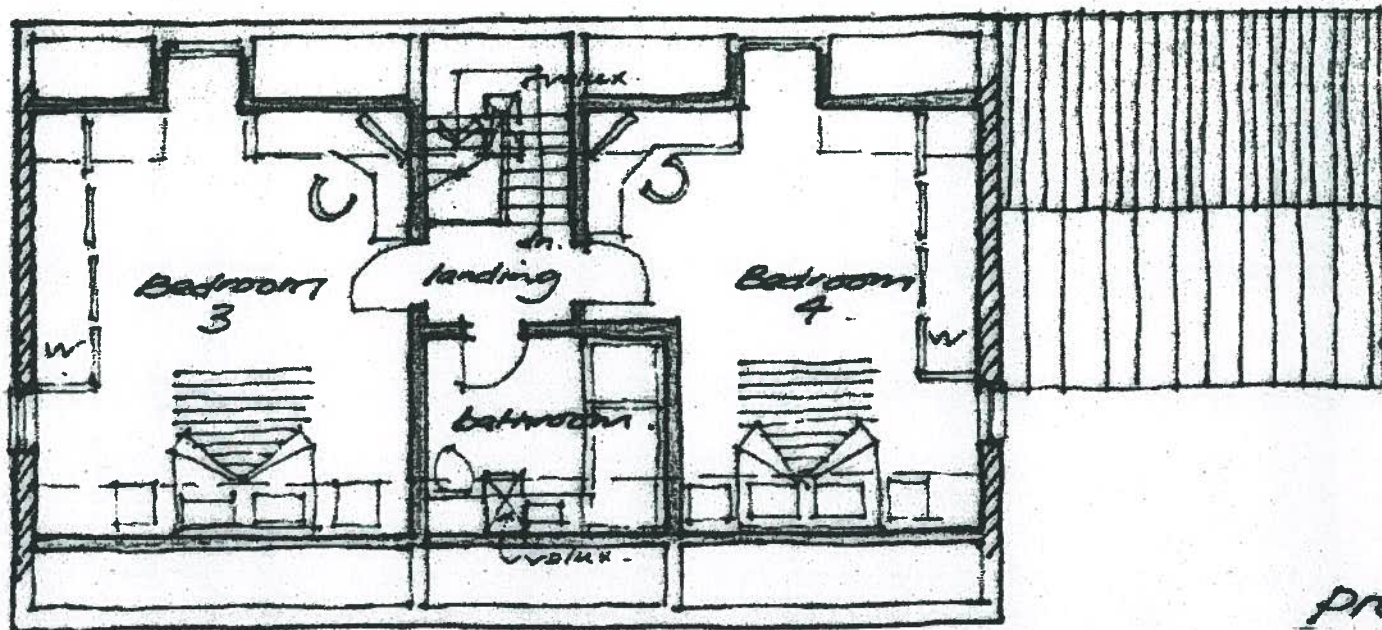

second floor plan (attic) roof space.

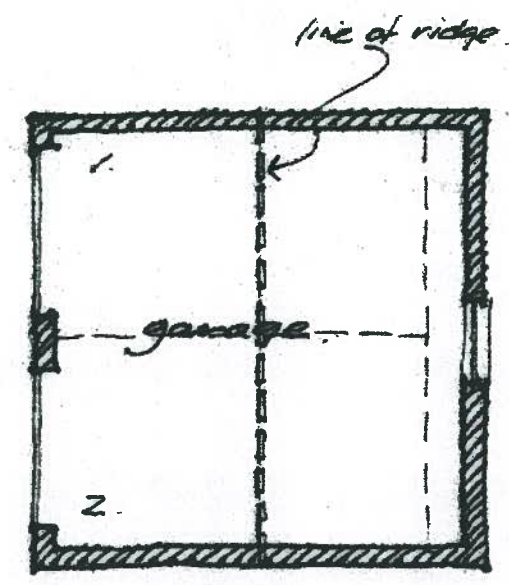

Proposed Development
IVY HOUSE, High Street.
Abbots Bromley Staffordshire
WALTON HOMES LTD.

drg no WAL/005/14^A scale 1:100

JVH TOWN PLANNING CONSULTANTS LTD

This drawing is for planning only and not to be used for construction purposes. All dimensions and levels must be checked prior to the production of working drawings.