


NOTE
 Drawing prepared to obtain Planning Permission only. Builder must check setting out and all drawing information before commencement. All findings must be reported.



SIDE ELEVATION

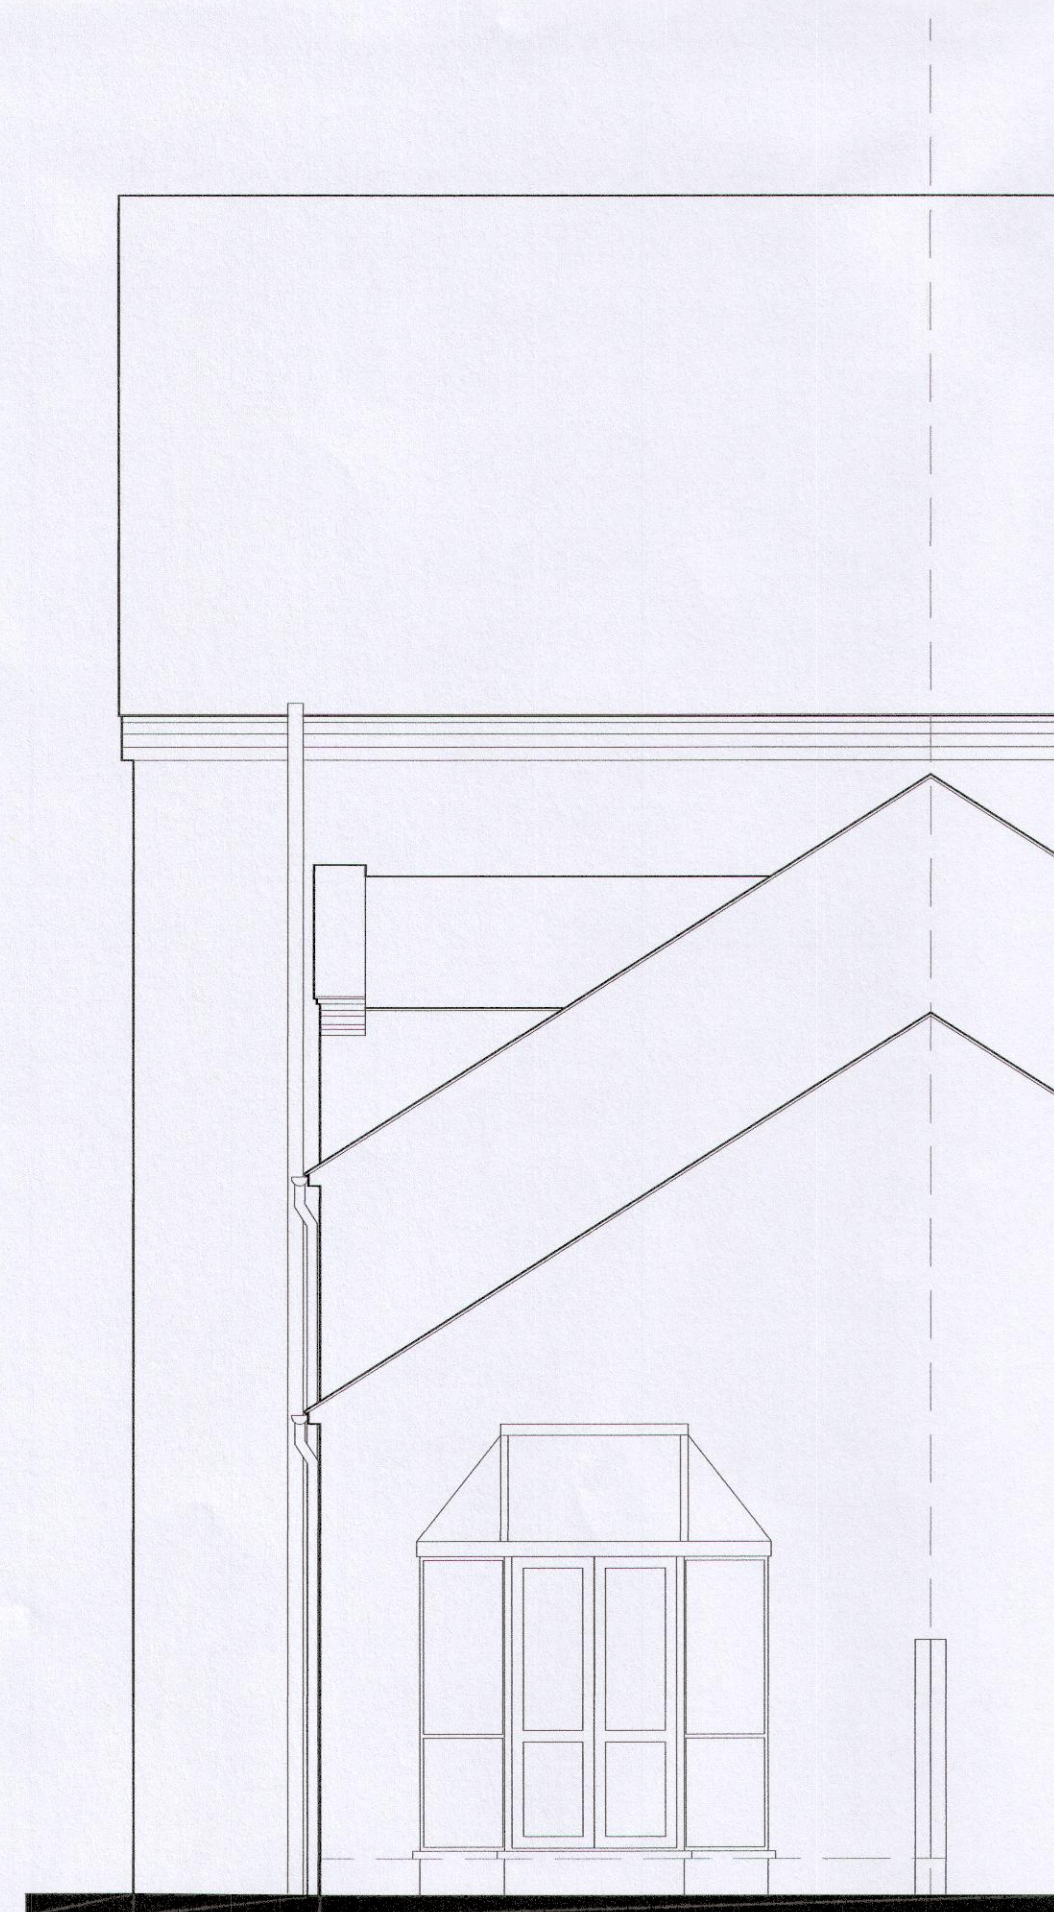

REAR ELEVATION

P/14/00770

RECEIVED
 17 JUN 2014
 TIME:

REVISIONS

© Copyright

csb architecture
 Architecture and Surveying

CSB Architecture Ltd
 Dunstone House, 3 Dunstone Court
 Market Drayton, Shropshire, TF9 3GA

Tel: 01630 654955 Email: info@csbarchitecture.co.uk

PROJECT Single Storey Extension			
ADDRESS 32 Ashby Road Burton On Trent DE15 0LG			
SCALES 1:50 @ A1 # 1:100 @ A3		PLOT SIZE A1	
DRAWING TITLE Existing Elevations			
DATE May 2014	JOB N° 107	DWG N° 005	REV -