





A Front Elevation

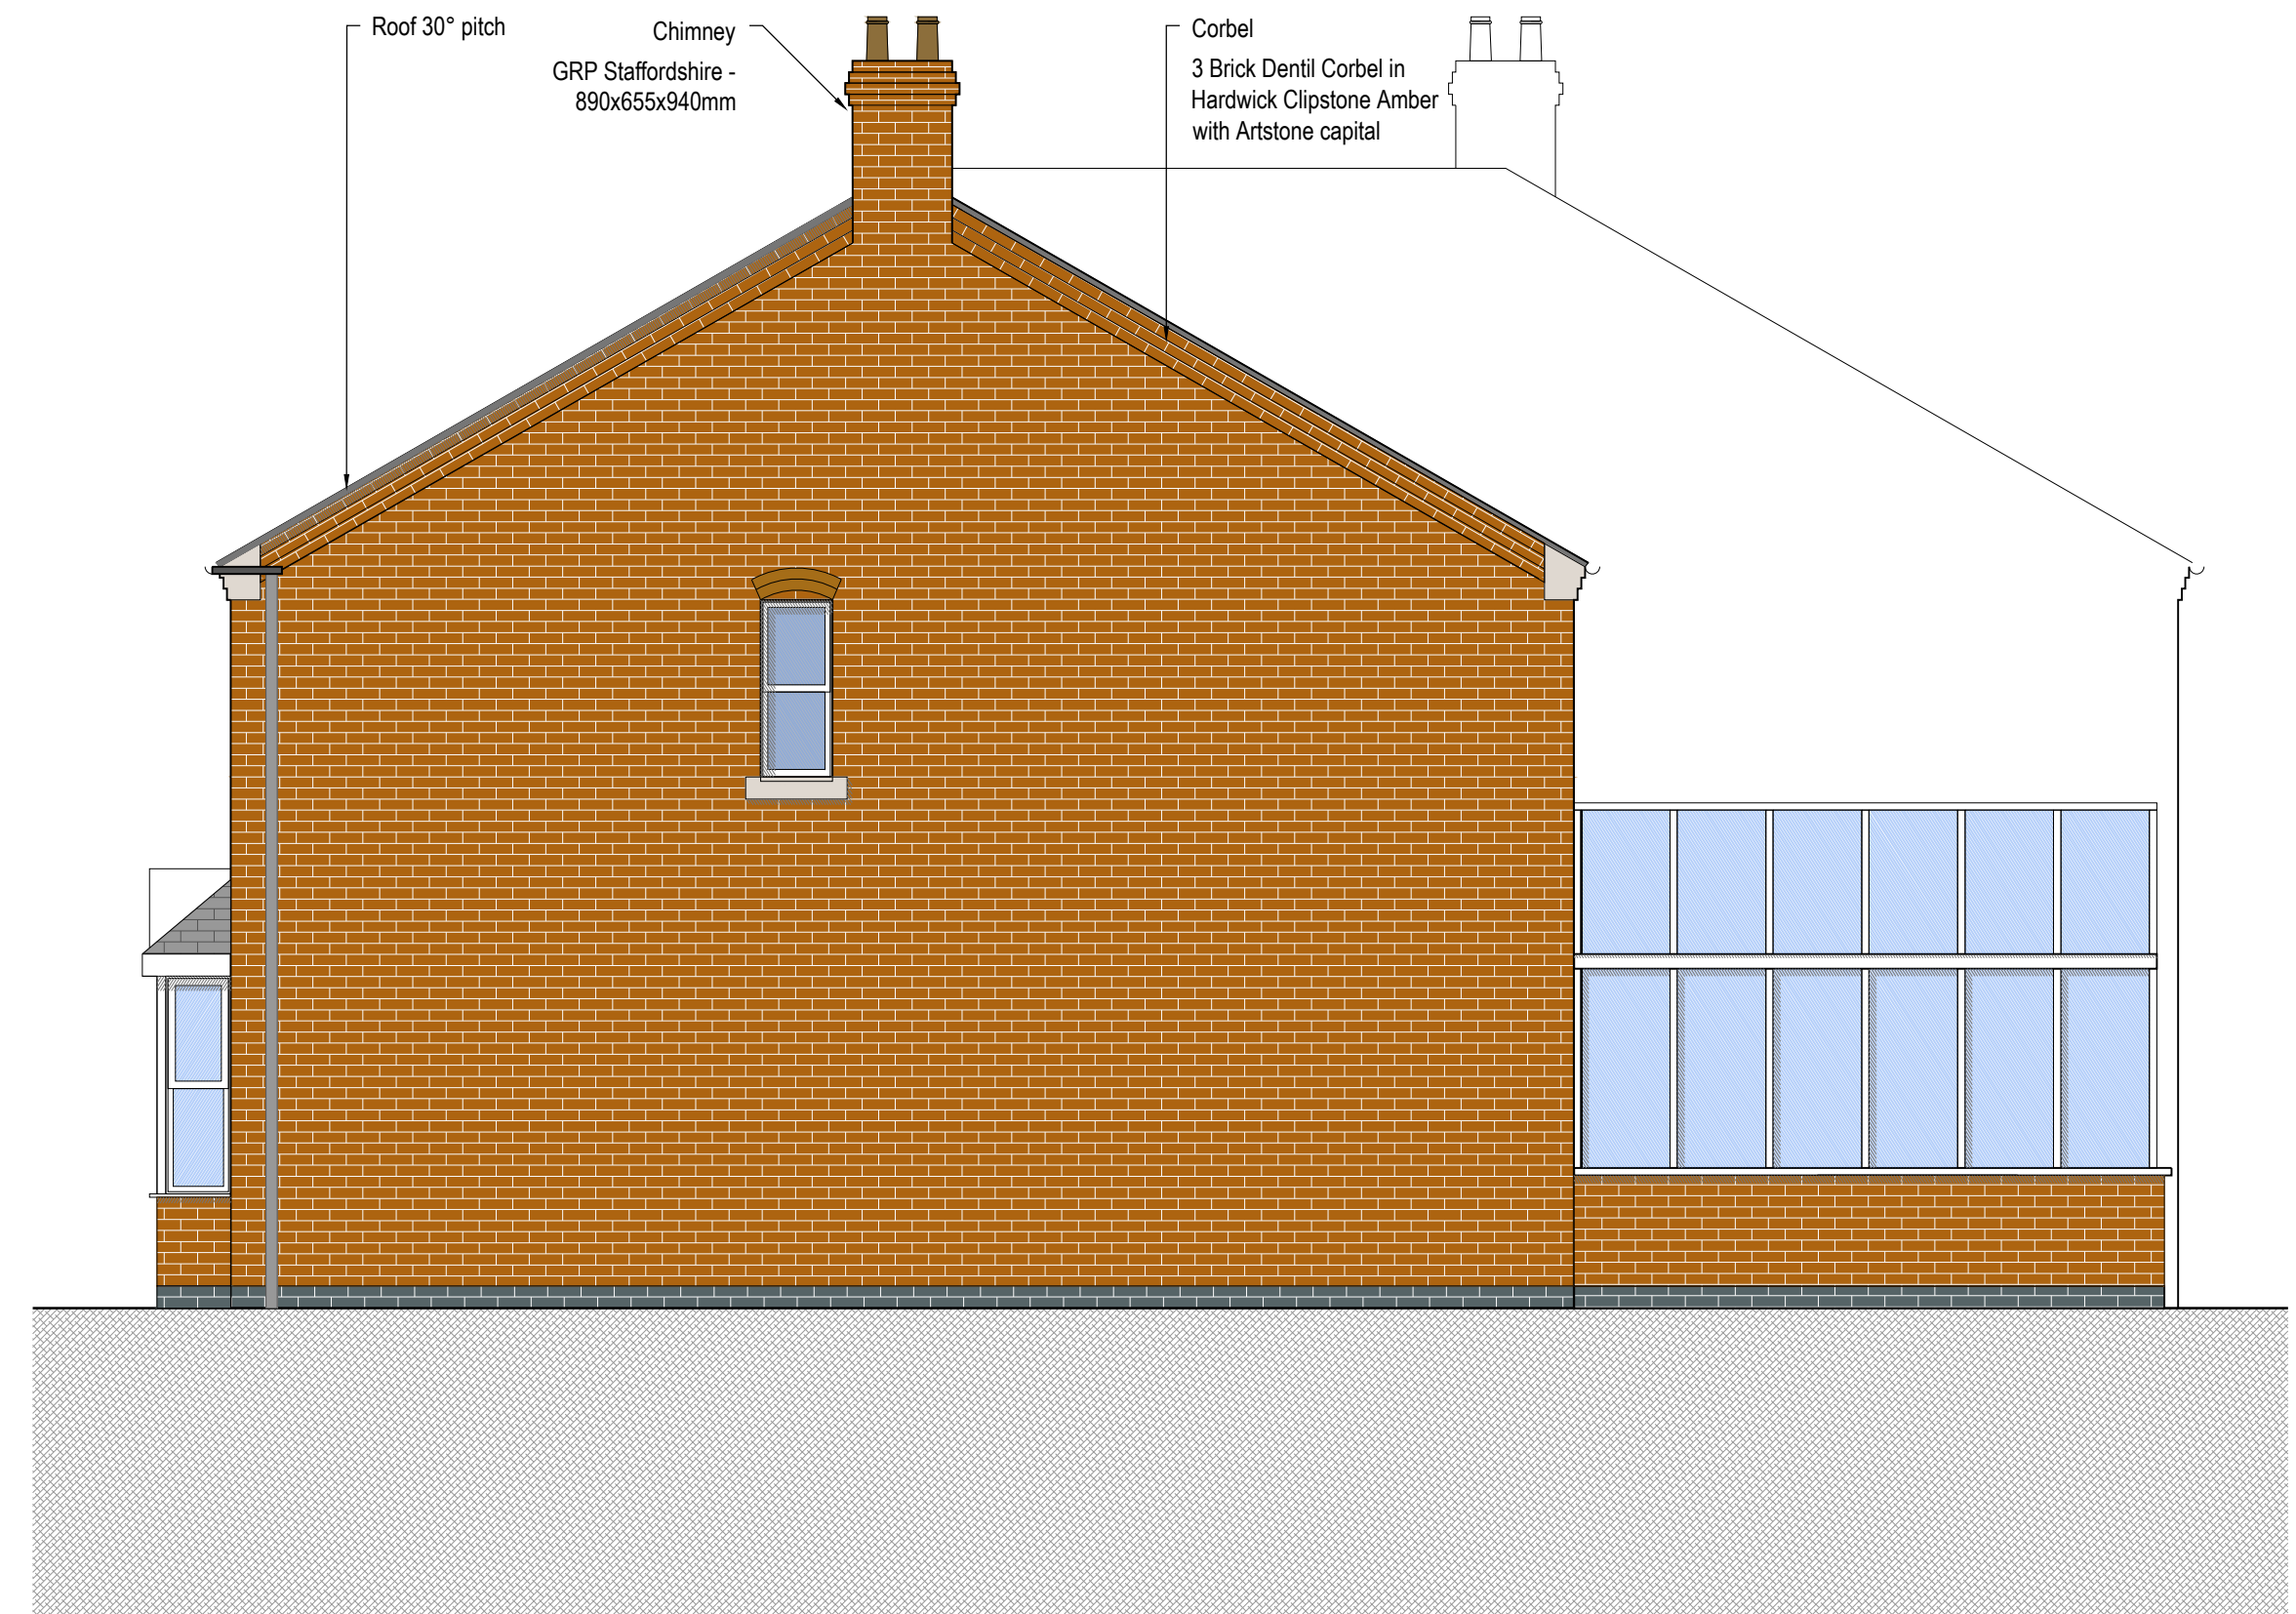

B Side 1 Elevation



C Rear Elevation

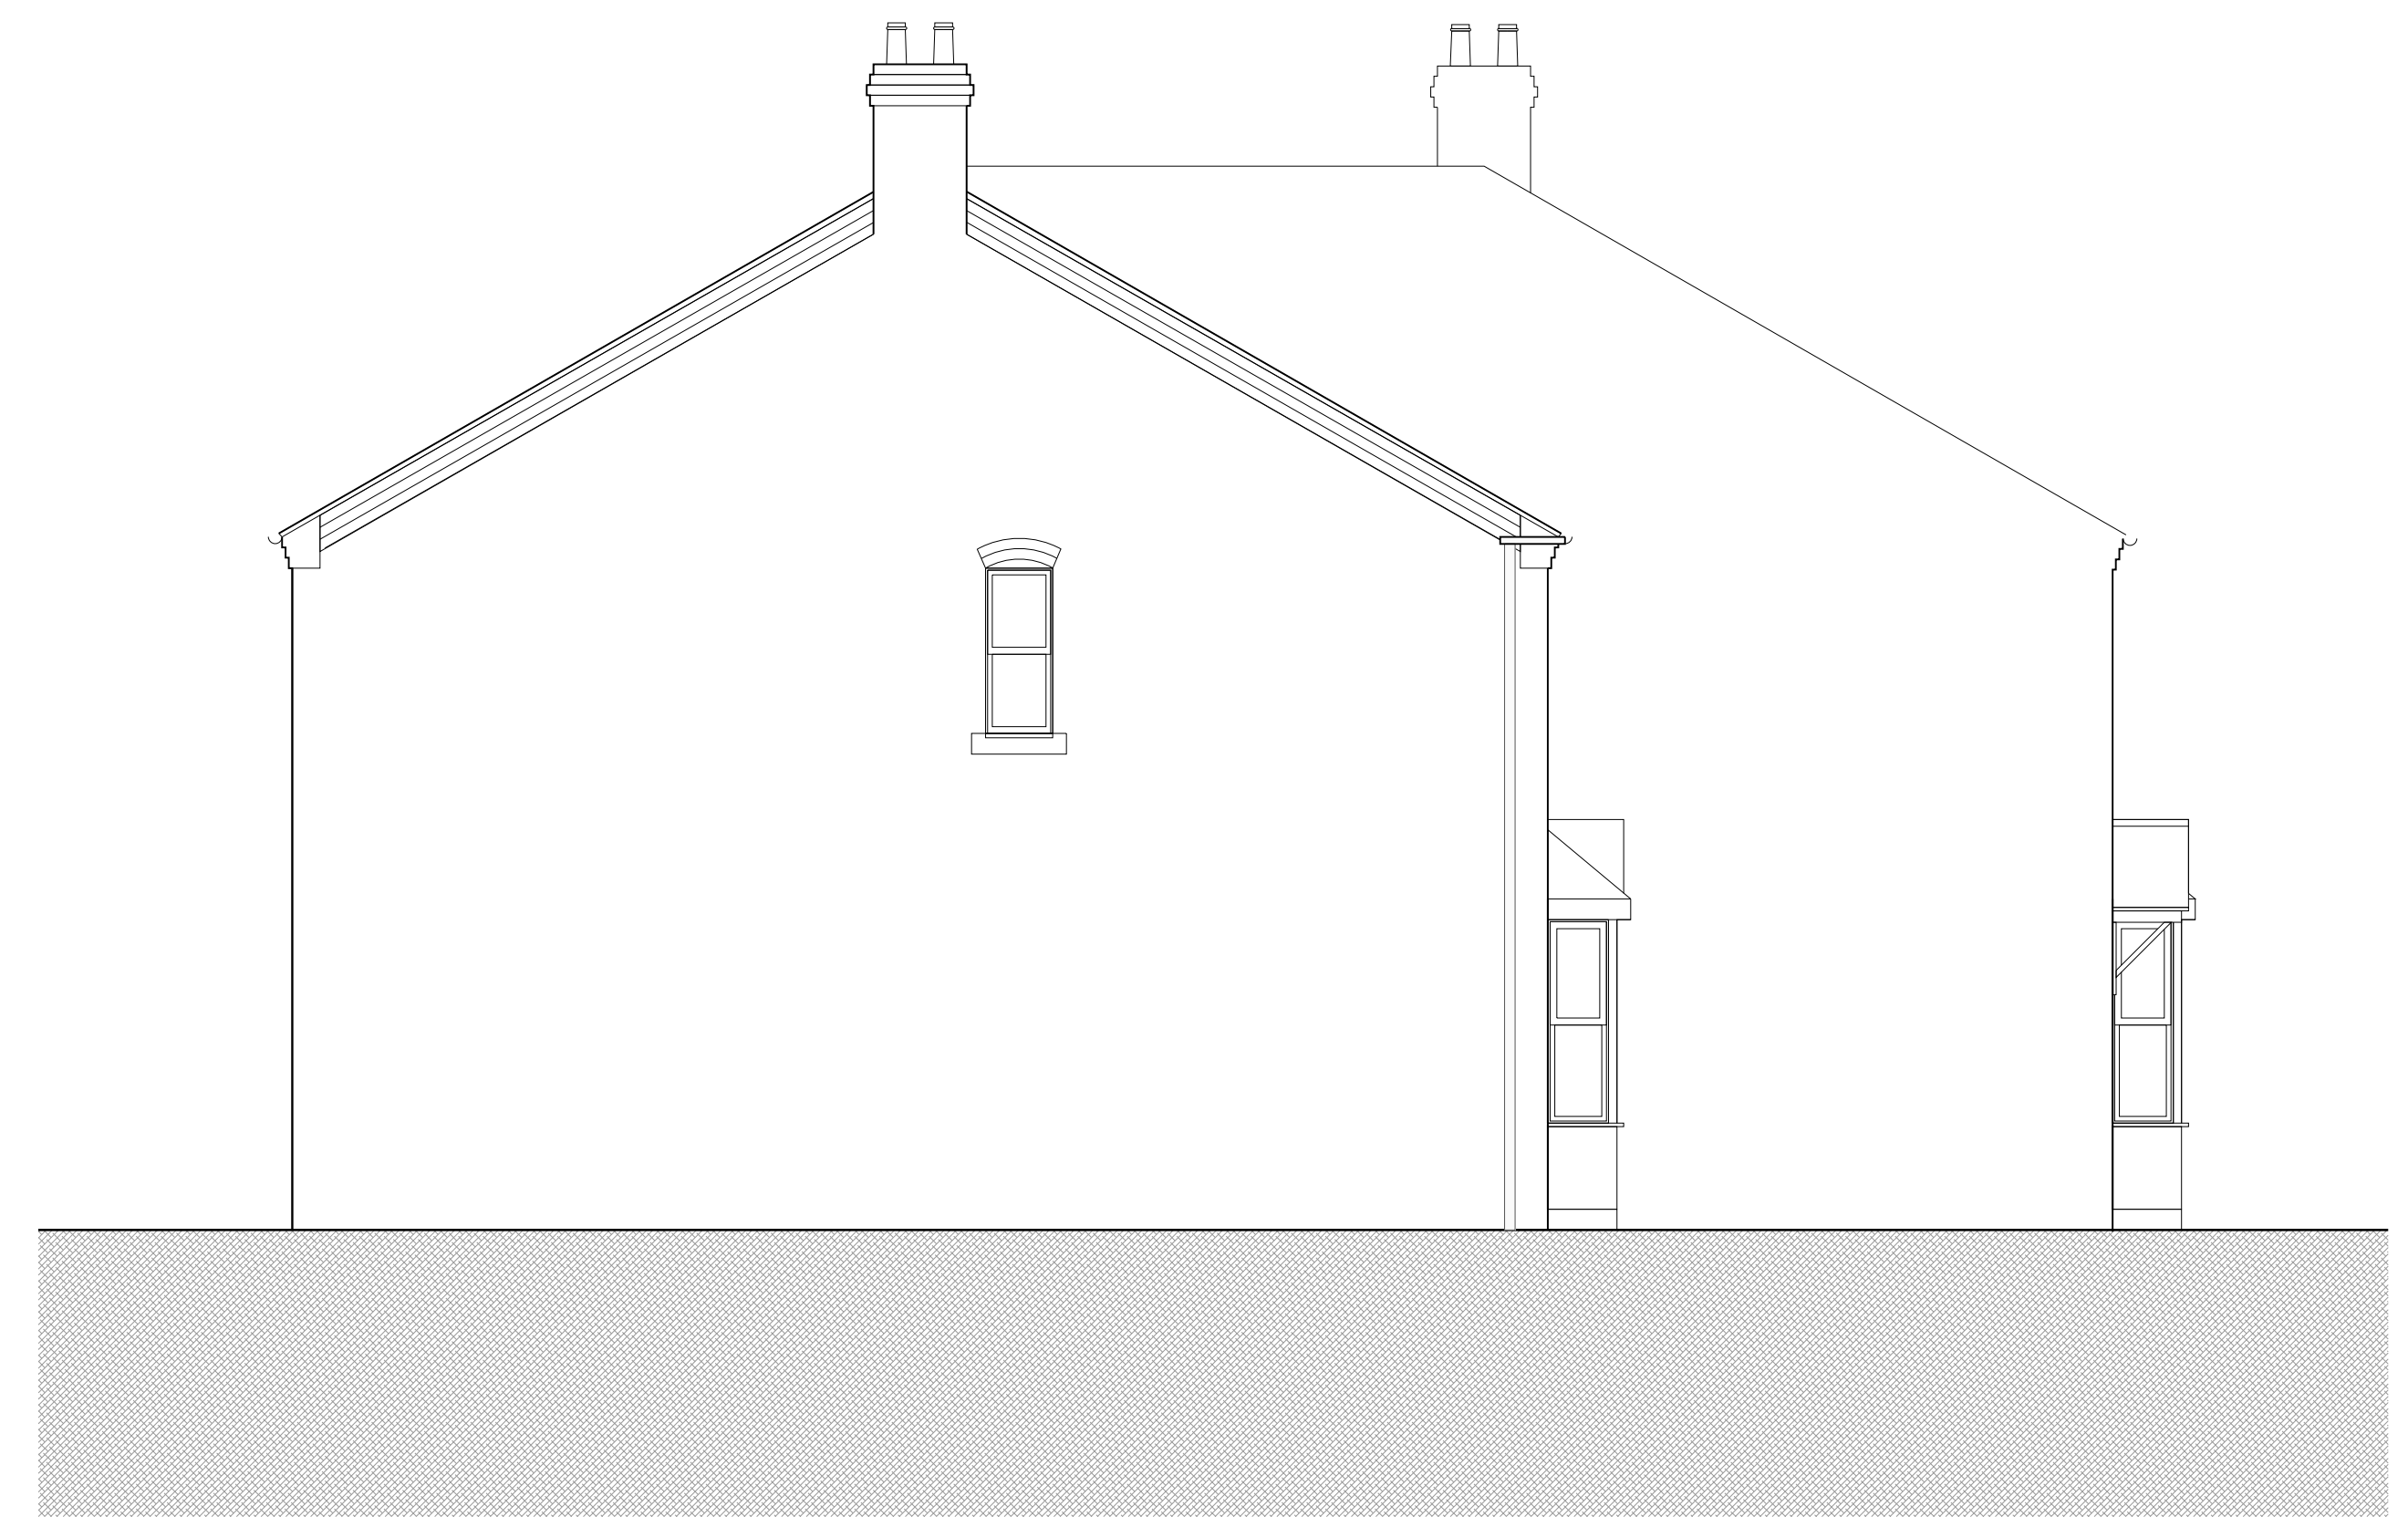

D Side 2 Elevation


rev	details	by	date
P00	FIRST ISSUE	MC	01.12.2014
P01	COMMENTS FROM MEETING ON 01.12.14 INCORPORATED	MC	05.12.2014
P02	ISSUED FOR PLANNING	MC	19.12.2014
P03	RE ISSUED FOR PLANNING WITH COMMENTS INCORPORATED	MC	06.01.2015

rev	details	by	date

Notes

1. Do not scale from drawing, use figured dimensions only.
2. All dimensions to be checked onsite.
3. This drawing to be read in conjunction with all other Gillespies drawings and specifications.

Ordnance information shown is reproduced from Ordnance Survey material with the permission of Ordnance Survey on behalf of the Controller of Her Majesty's Stationary Office. © Crown Copyright. Unauthorised reproduction infringes Crown Copyright and may lead to prosecution or civil proceedings. License No. 1000 17362

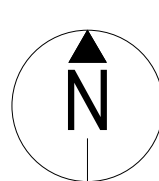

Engineers
 Quantity surveyors
 Other consultants

Project title
UTTOXETER-PENNYCROFT

NAME: Address O1 Address O2 PMSFAX
 NAME: Address O1 Address O2 PMSFAX
 NAME: Address O1 Address O2 PMSFAX

Drawing title
HOUSE TYPE 11 ELEVATIONS

Drawing number
M5242-2220

Drawing Status
PLANNING

Date
 15.10.2014

Scale
 1:50 @ A1

Revision
P03

Drawn
 MC

Checked
 MS