





1 Ground Floor Plan

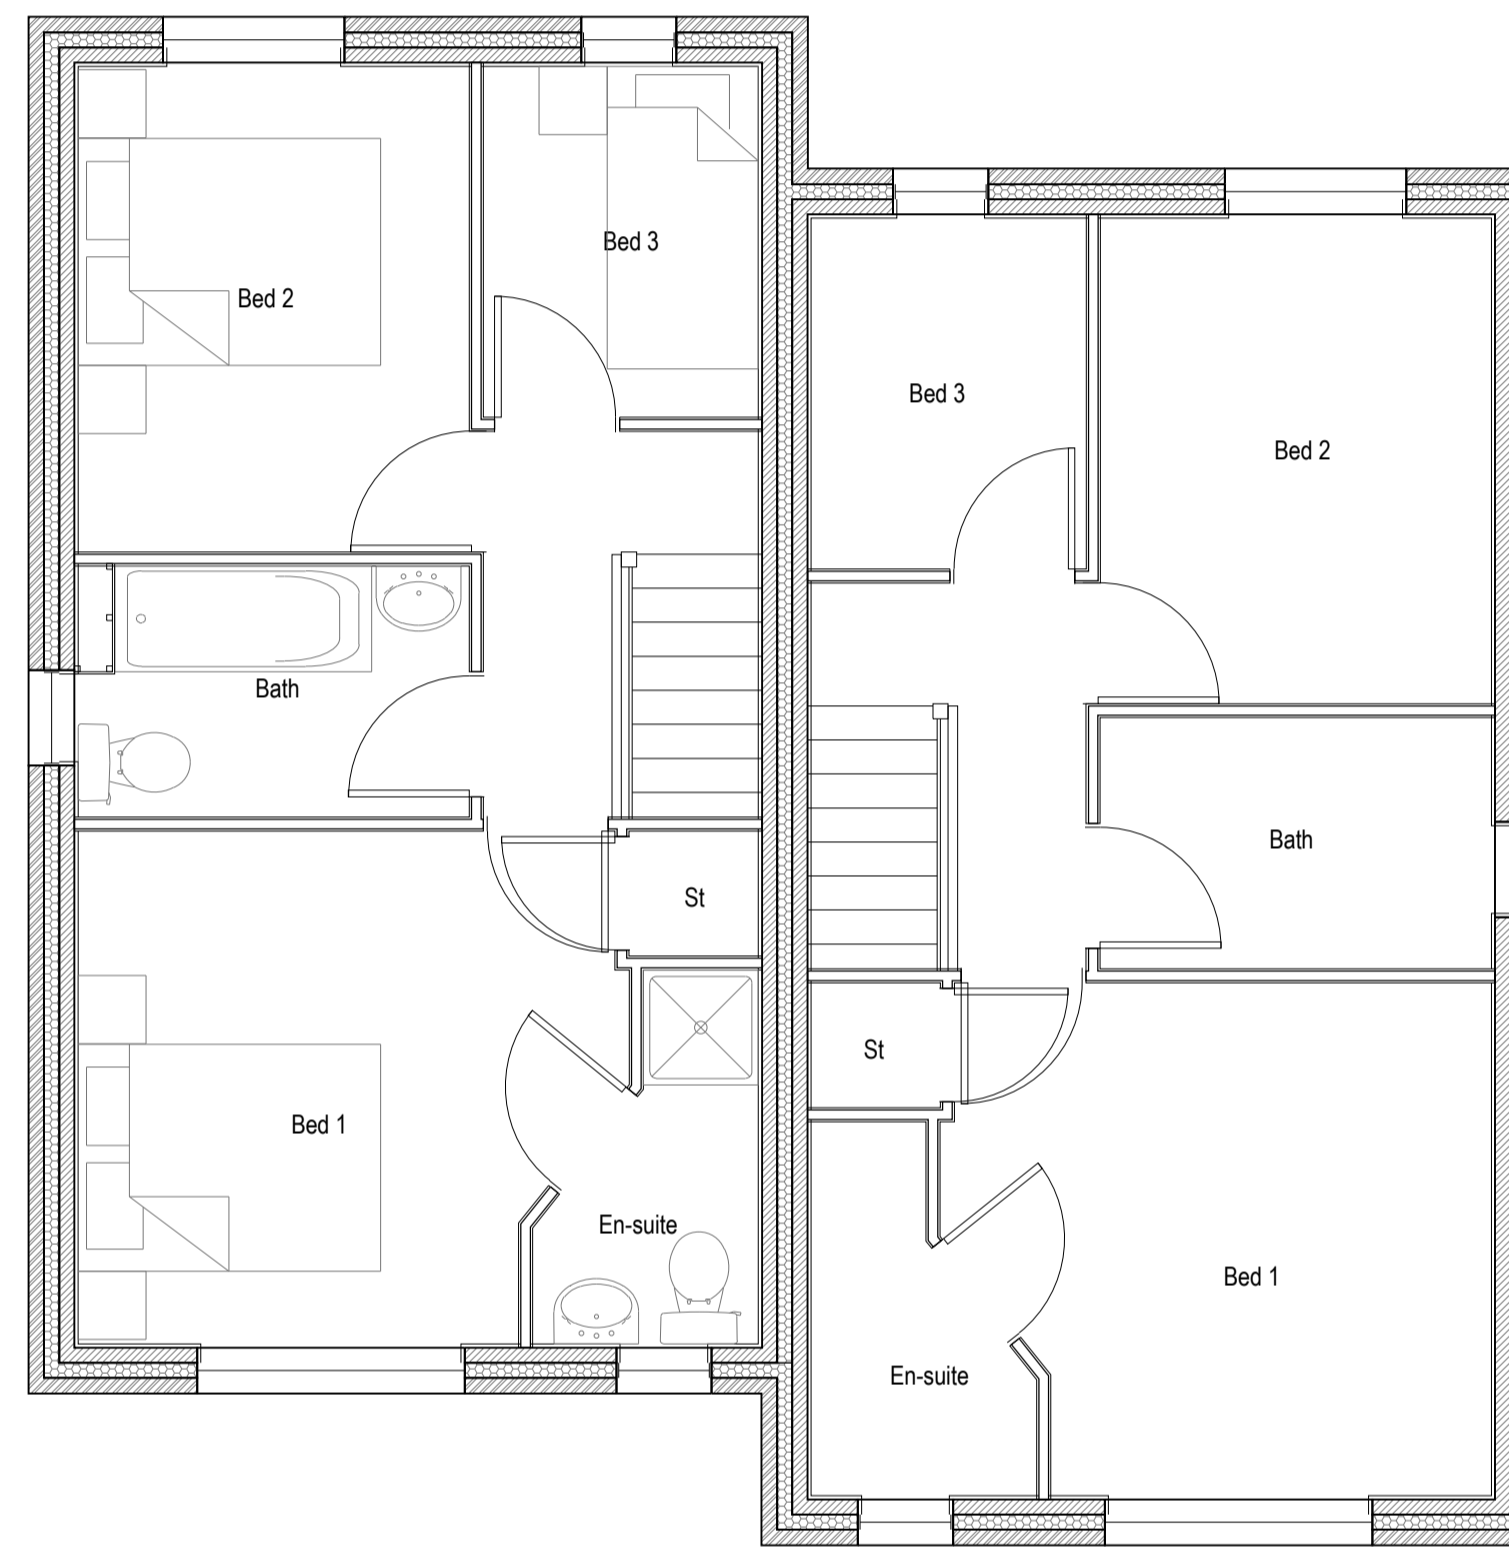

2 First Floor Plan

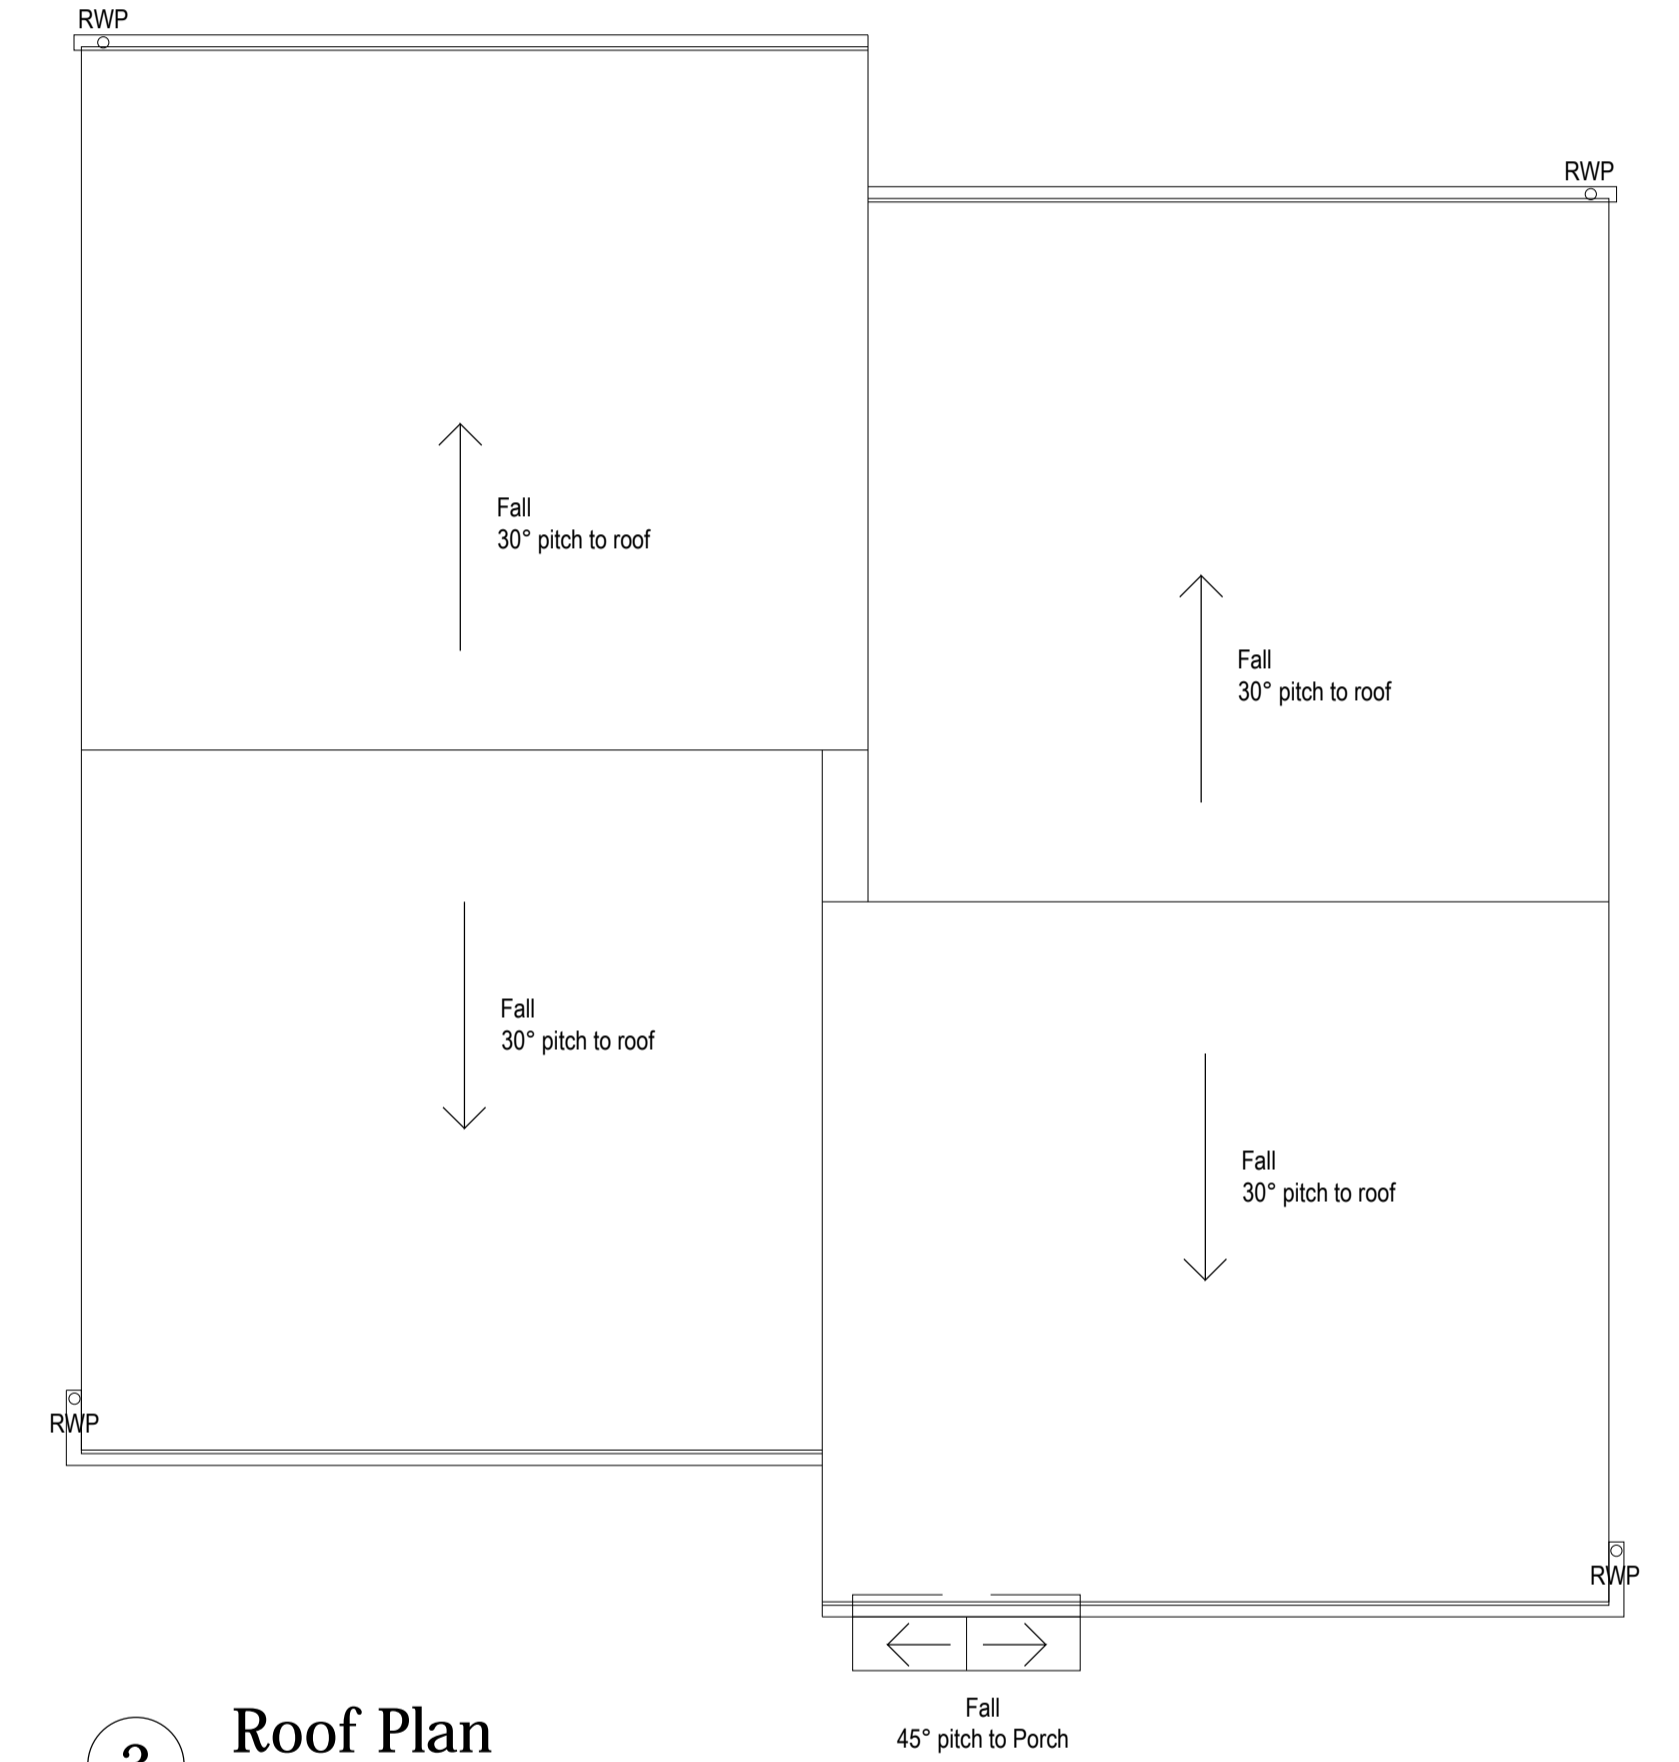


3 Roof Plan



rev	details	by	date
P00	ISSUED FOR PLANNING	MC	06/01/2015

rev	details	by	date

- Notes
- Do not scale from drawing, use figured dimensions only.
 - All dimensions to be checked onsite.
 - This drawing to be read in conjunction with all other Gillespies drawings and specifications.

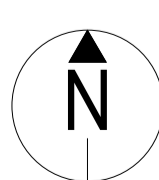

Engineers	NAME: Address 01 Address 02 P/REFAX	Project title UTTOXETER-PENNYCROFT
Quantity surveyors	NAME: Address 01 Address 02 P/REFAX	Drawing title HOUSE TYPE 15 PLANS
Other consultants	NAME: Address 01 Address 02 P/REFAX	Drawing number M5242-2125
		Drawing Status PLANNING
		Date 15.10.2014
		Scale 1:50 @ A1
		Revision P00
		Drawn MC
		Checked MS

East Staffordshire Borough Council
 The Millsters
 Wetmore Road
 Burton upon Trent
 DE14 3LS

GILLESPIES
 Milton Chambers, 12 Haddon Court, Leeds LS1 4LJ
 P: 0113 247 0550 F: 0113 247 0660 E: design.team@gillespies.co.uk

Ordnance Information shown is reproduced from Ordnance Survey material with the permission of Ordnance Survey on behalf of the Controller of Her Majesty's Stationary Office. © Crown Copyright. Unauthorised reproduction infringes Crown Copyright and may lead to prosecution or civil proceedings. License No. 1000 17362