




1 Ground Floor Plan

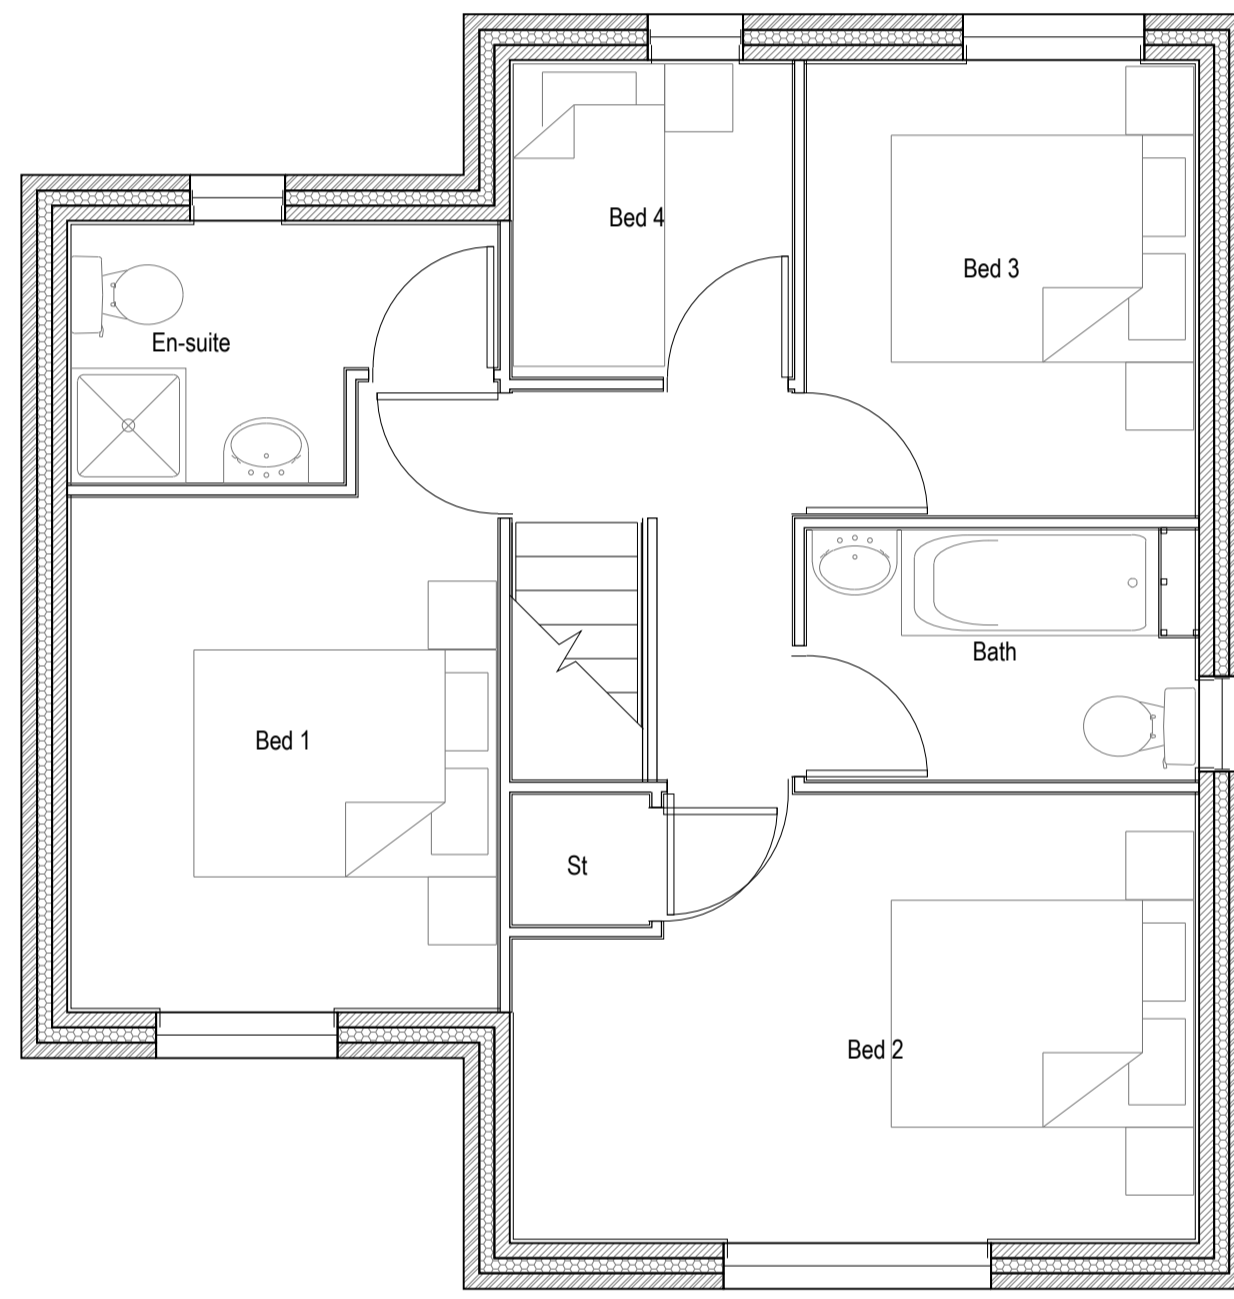

2 First Floor Plan

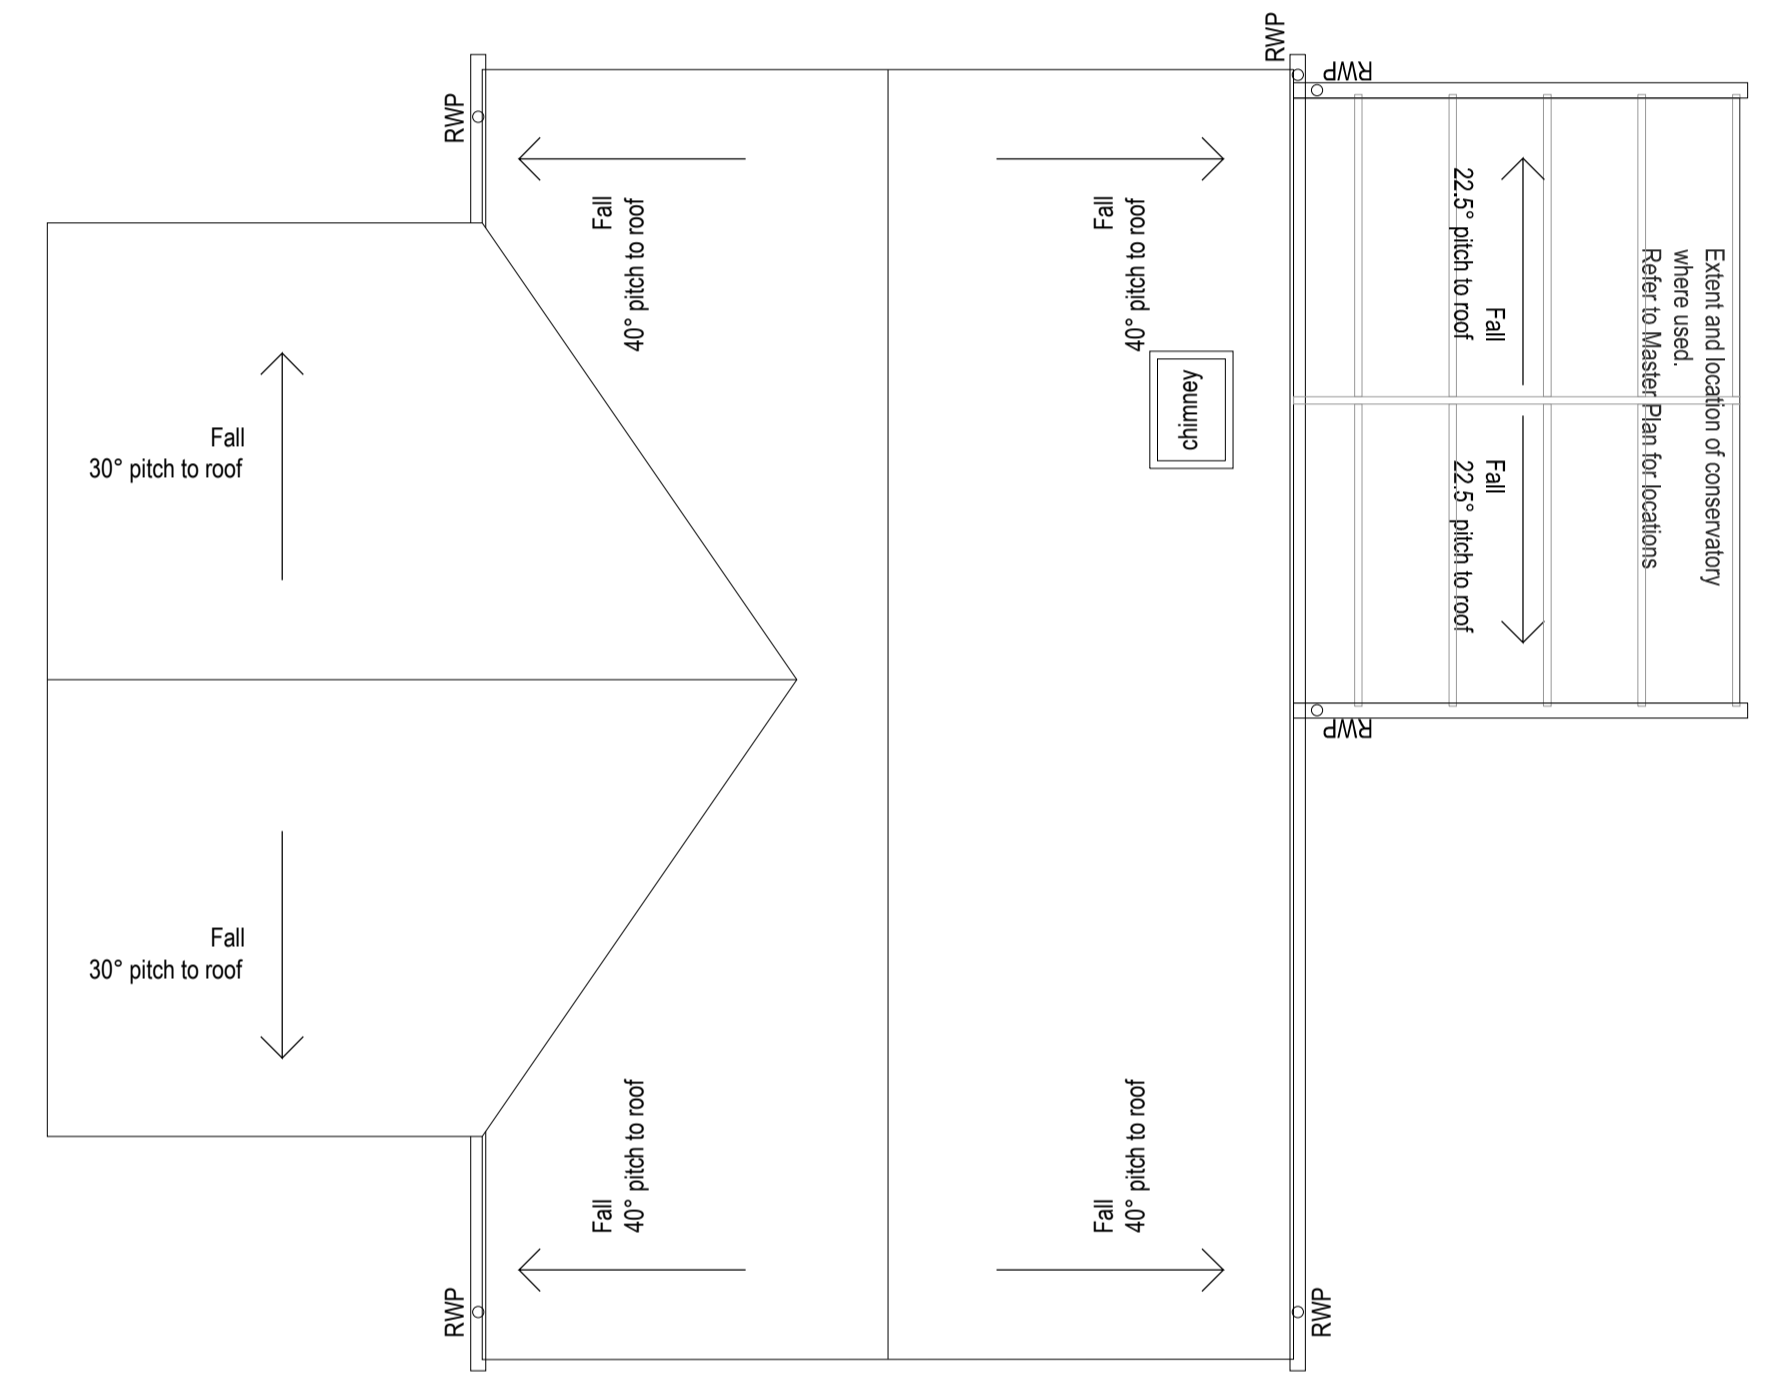

3 Roof Plan

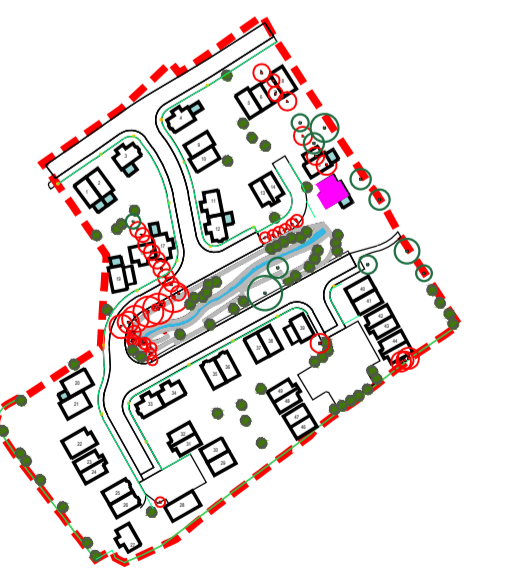


rev	details	by	date
P00	ISSUED FOR PLANNING	MC	06/01/2015

rev	details	by	date

- Notes
1. Do not scale from drawing, use figured dimensions only.
 2. All dimensions to be checked onsite.
 3. This drawing to be read in conjunction with all other Gillespies drawings and specifications.

Ordinance information shown is reproduced from Ordnance Survey material with the permission of Ordnance Survey on behalf of the Controller of Her Majesty's Stationary Office. © Crown Copyright. Unauthorised reproduction infringes Crown Copyright and may lead to prosecution or civil proceedings. License No. 1000 17362

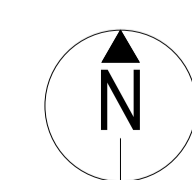

Engineers

Quantity surveyors

Other consultants

Project title
UTTOXETER-PENNYCROFT

Drawing title
**HOUSE TYPE 16
 PLANS**

NAME: Address 01 Address 02 PWS/FAX

Drawing number
M5242-2126

Drawing Status
PLANNING

Date
 15.10.2014

Scale
 1:50 @ A1

Revision
P00

Drawn
 MC

Checked
 MS

East Staffordshire Borough Council

The Malsters
 Wetmore Road
 Burton upon Trent
 DE14 3LS

GILLESPIES

Milton Chambers, 12 Haulbars Court, Leeds LS1 4LJ
 P: 0113 247 0550 F: 0113 247 0660 E: design.tech@gillespies.co.uk