



This drawing to be read in conjunction with all specifications and all other consultants design information. Any contradictions between this drawing and any other design information to be advised to the contract administrator and author immediately.  
The contractor to site measure, check and verify all information issued and confirm the correctness of the contents prior to the commencement on site.  
The contractor to comply with all current statutory legislation, Building Regulations, lean standards, and good building practice.  
Do not scale from this drawing.


Revision	Description	Date	By	App'd
A	Internal walls added	01-11-16	kd	jw
B	section added	01.12.16	jw	kd
C	Drawing scale amended Entrance door relocated	13-02-16	kd	jw

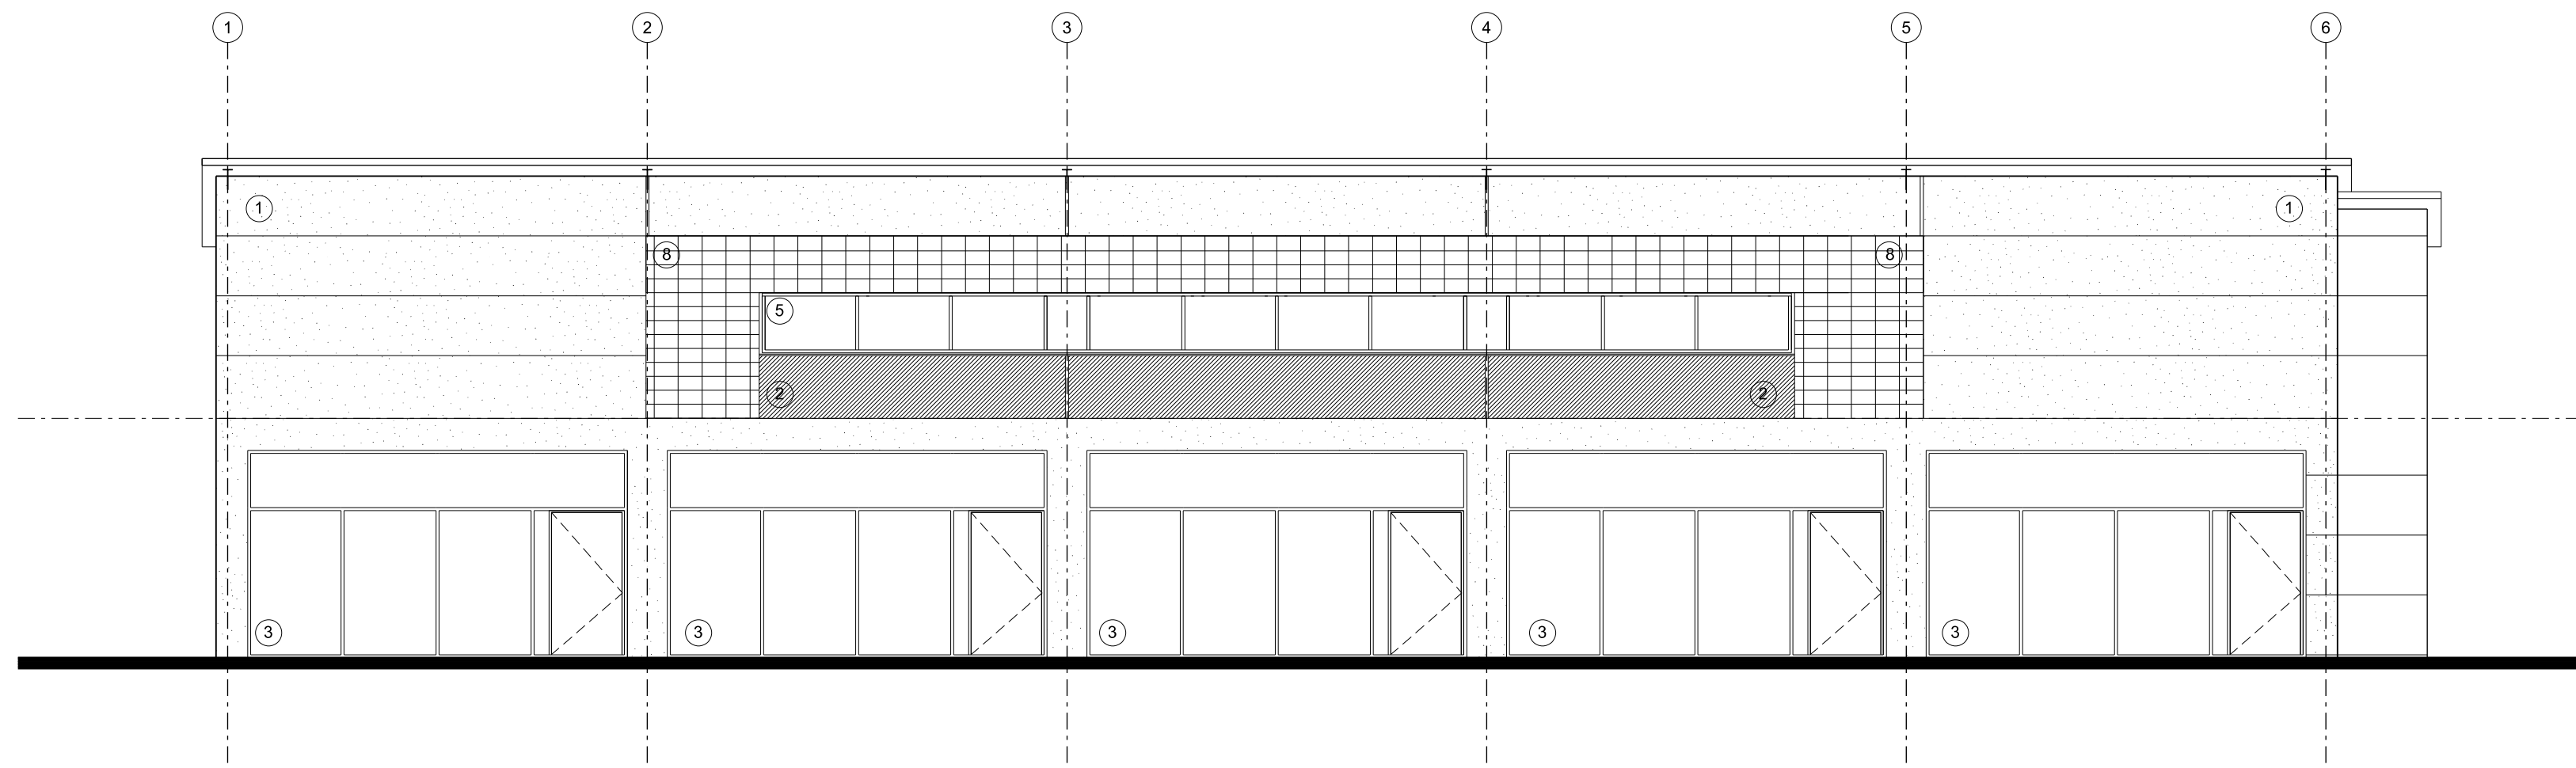


South East Elevation

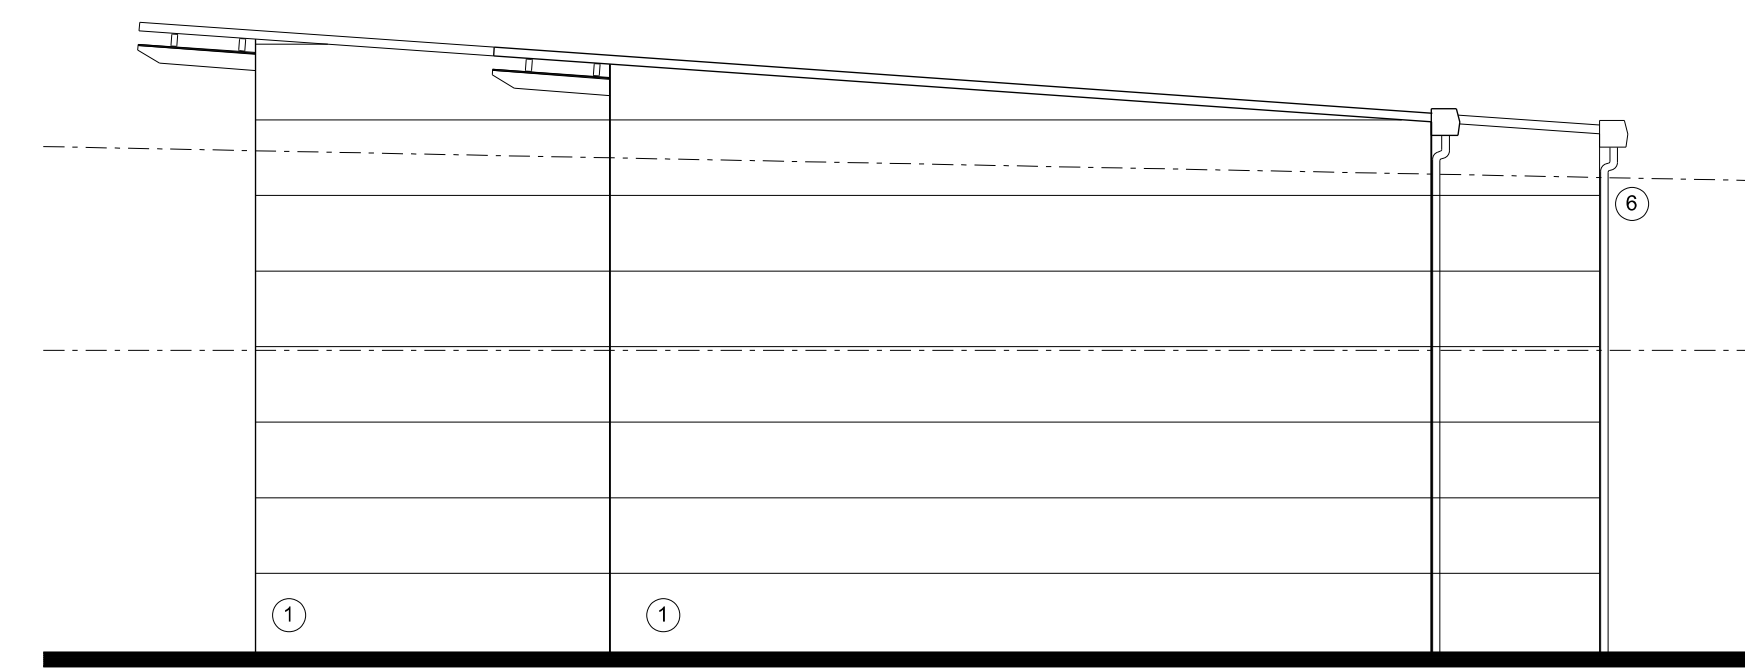

North East Elevation

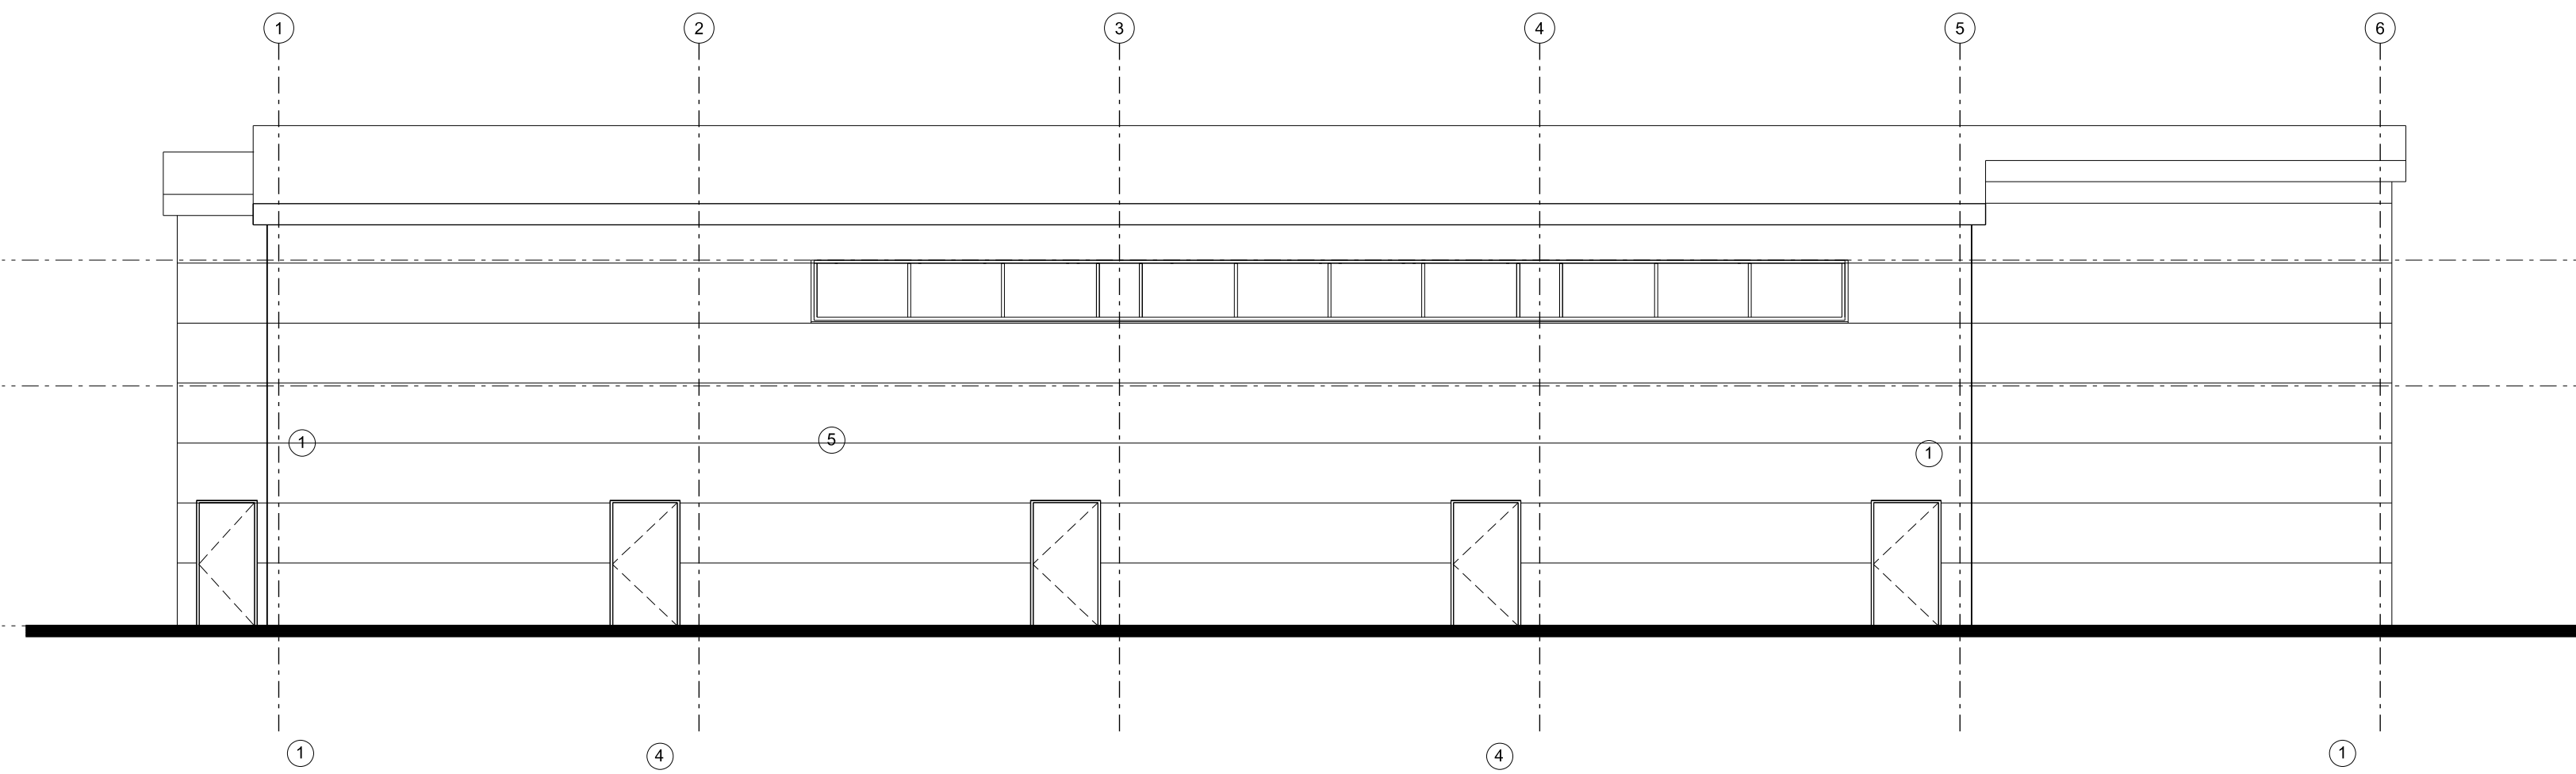


North West Elevation

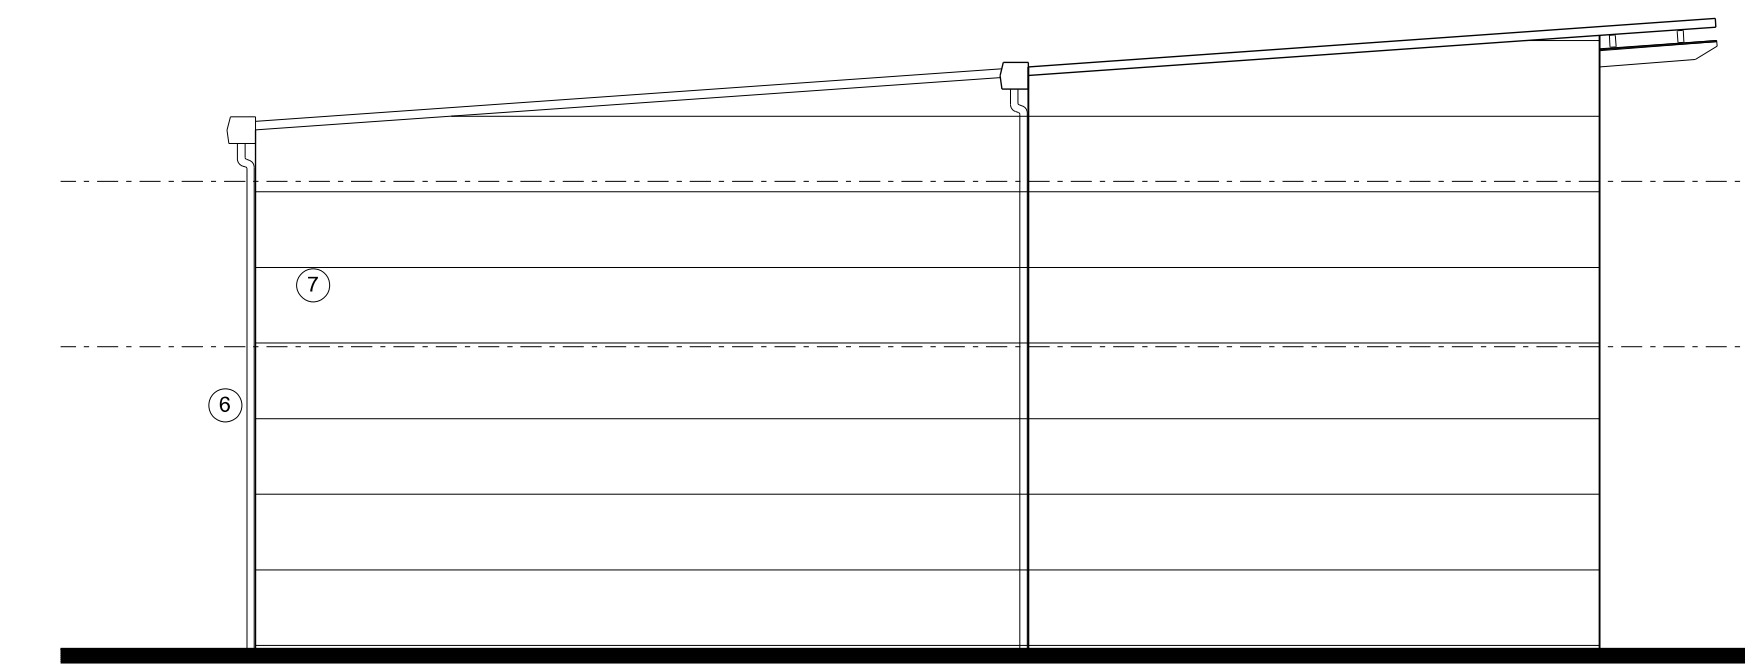


South West Elevation


- EXTERNAL FINISHES - SUBJECT TO PLANNING**
- ① KINGSPAN KS1000MR METALLIC SILVER CLADDING (RAL 9006)
  - ② KINGSPAN KS1000MR ANTHRACITE GREY CLADDING (RAL 7016)
  - ③ SHOPFRONTS - POLYESTER POWDER COATED ALUMINIUM (RAL 7016)
  - ④ STEEL ESCAPE DOORS - POLYESTER POWDER COATED COLOUR GREY (RAL 7016) (FRAME COLOUR RAL 7016)
  - ⑤ WINDOWS - POLYESTER POWDER COATED ALUMINIUM (RAL 7016)
  - ⑥ RAINWATER GOODS POLYESTER POWDER COATED ALUMINIUM (RAL 7016)
  - ⑦ KINGSPAN KS 1000 RW 80MM THICK TRAPEZOIDAL COMPOSITE ROOF PANELS ON PURLINS. ALL TO ANTHRACITE GREY RAL 7016.
  - ⑧ 250 X 400 ALPHATON MOEDING NATURROT RAINSCREEN CLADDING BY JAMES & TAYLOR LTD ACHIEVE MIN U-VALUE OF 0.25W/MK. COLOUR TO BE CONFIRMED.

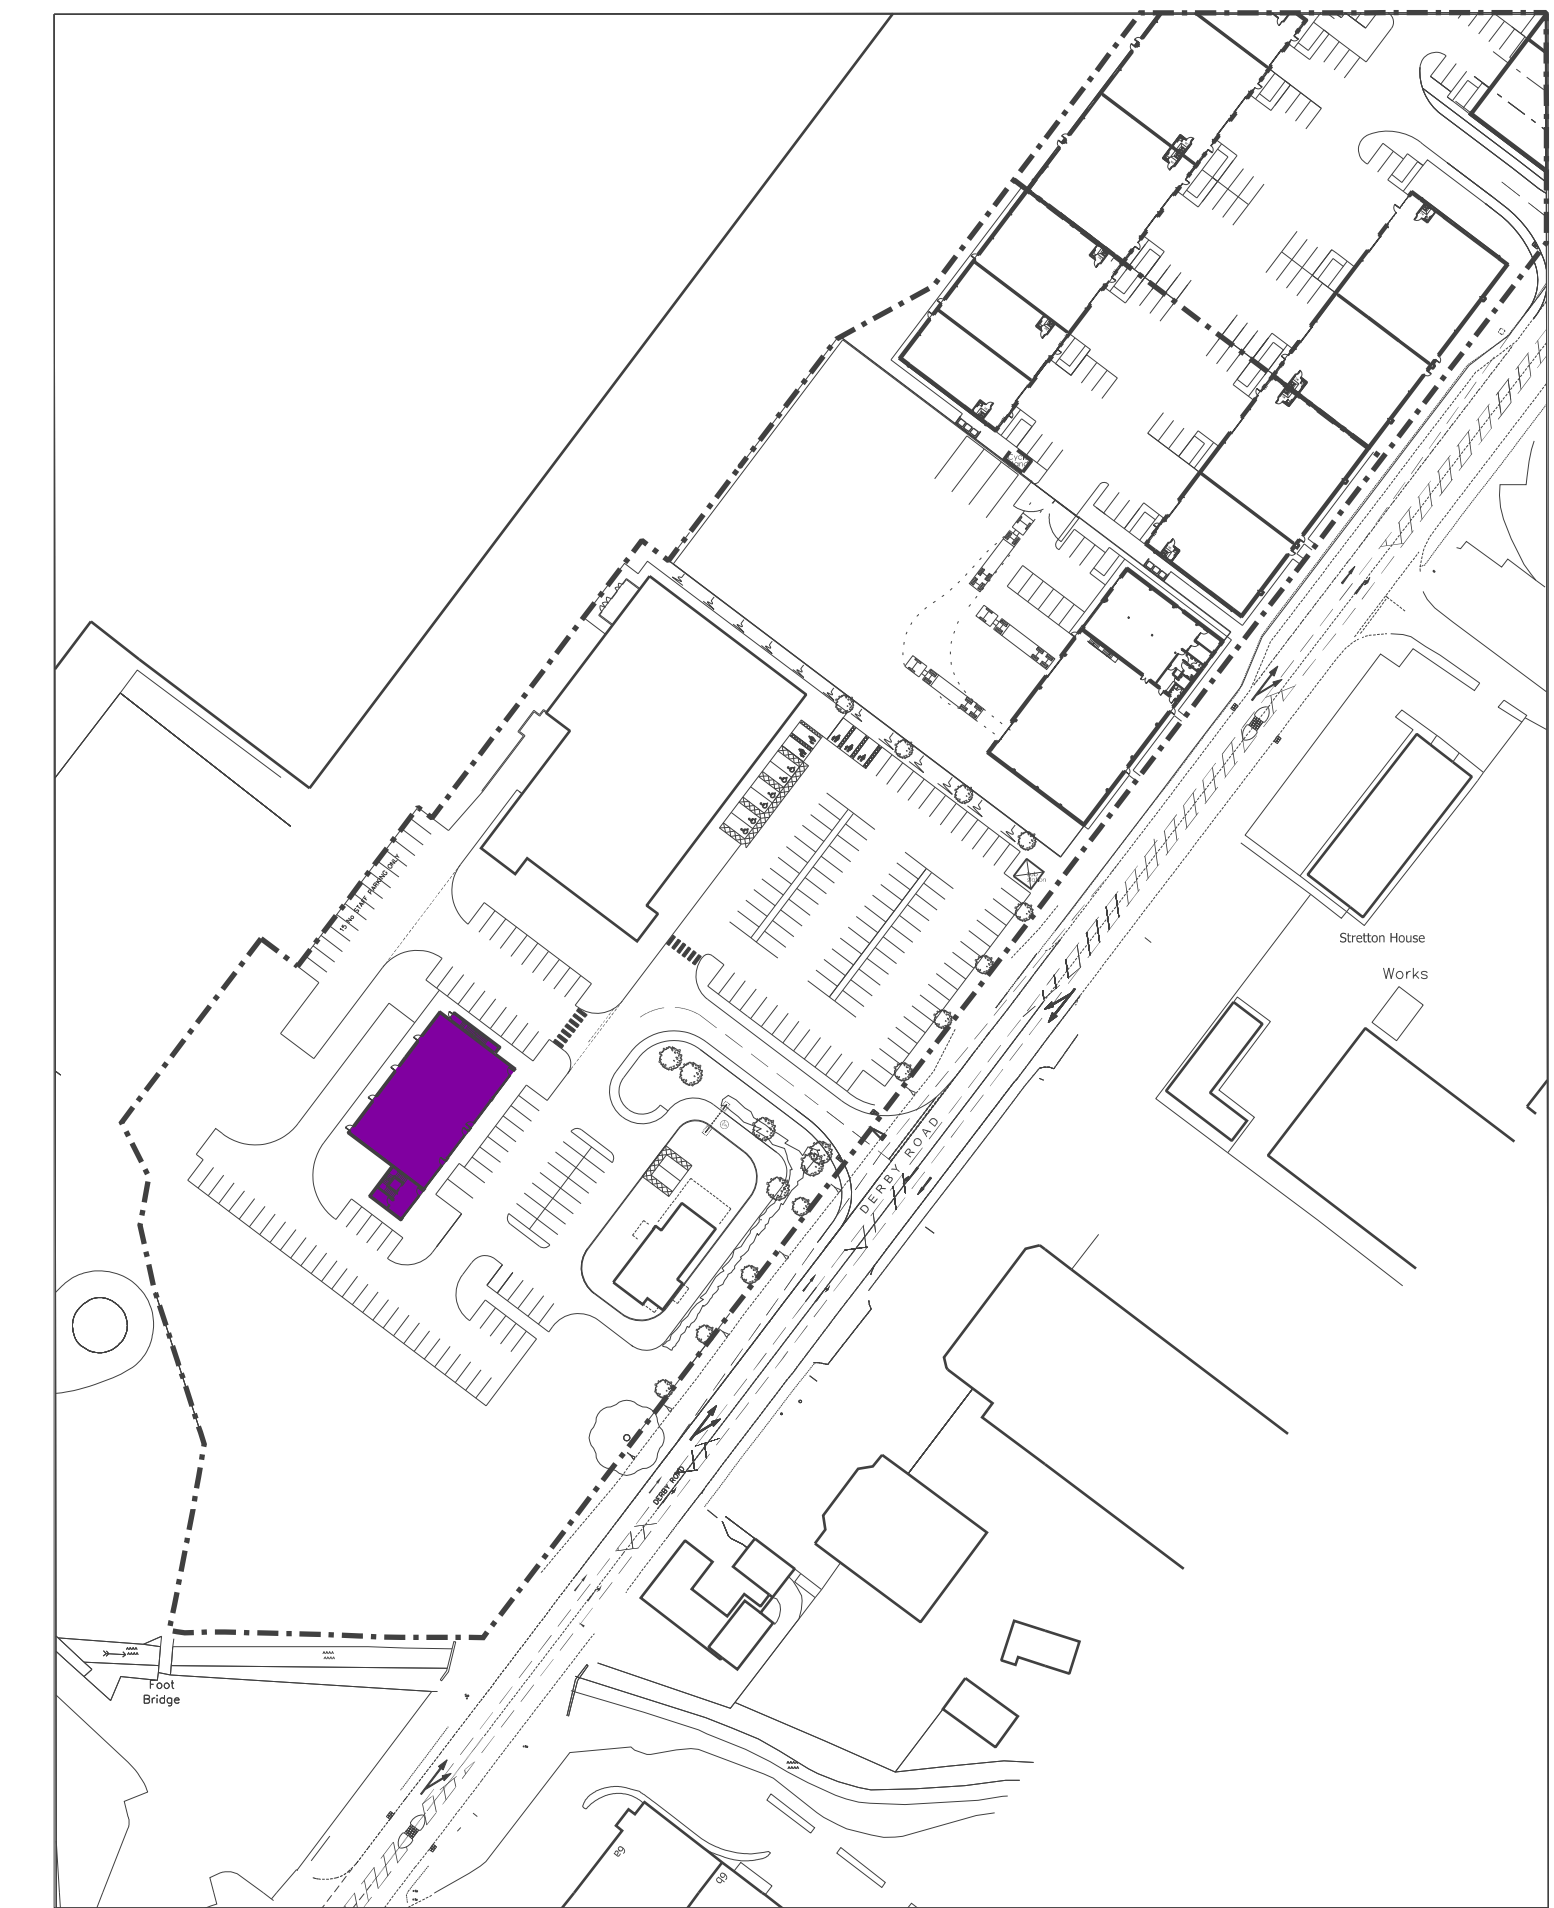


n Key Plan

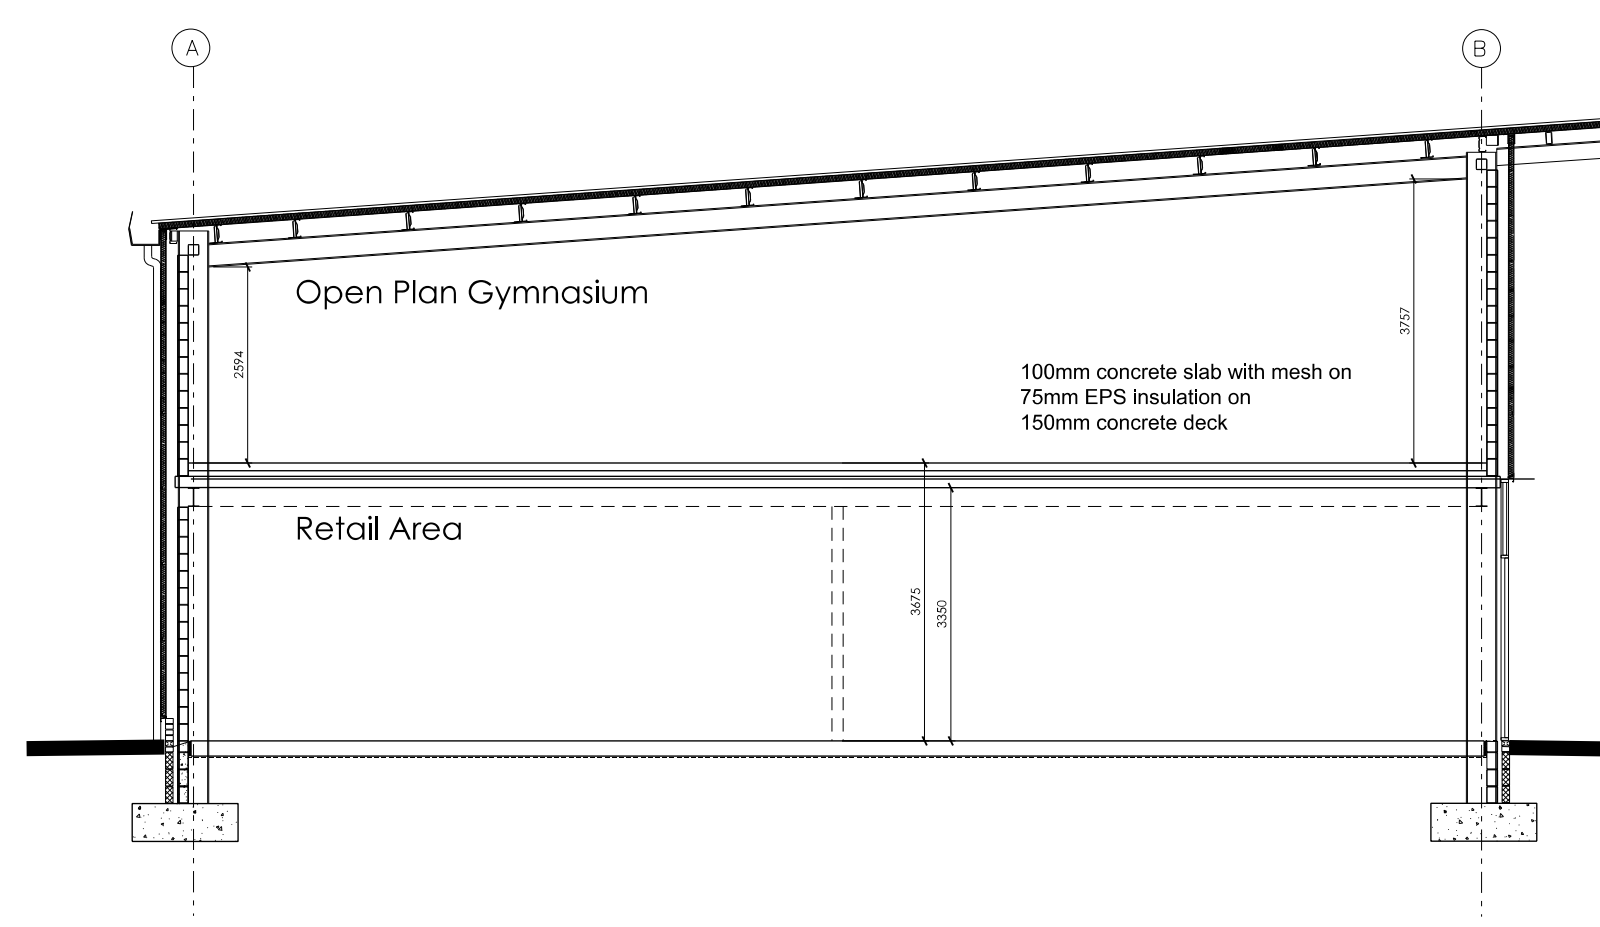

SECTION A - A

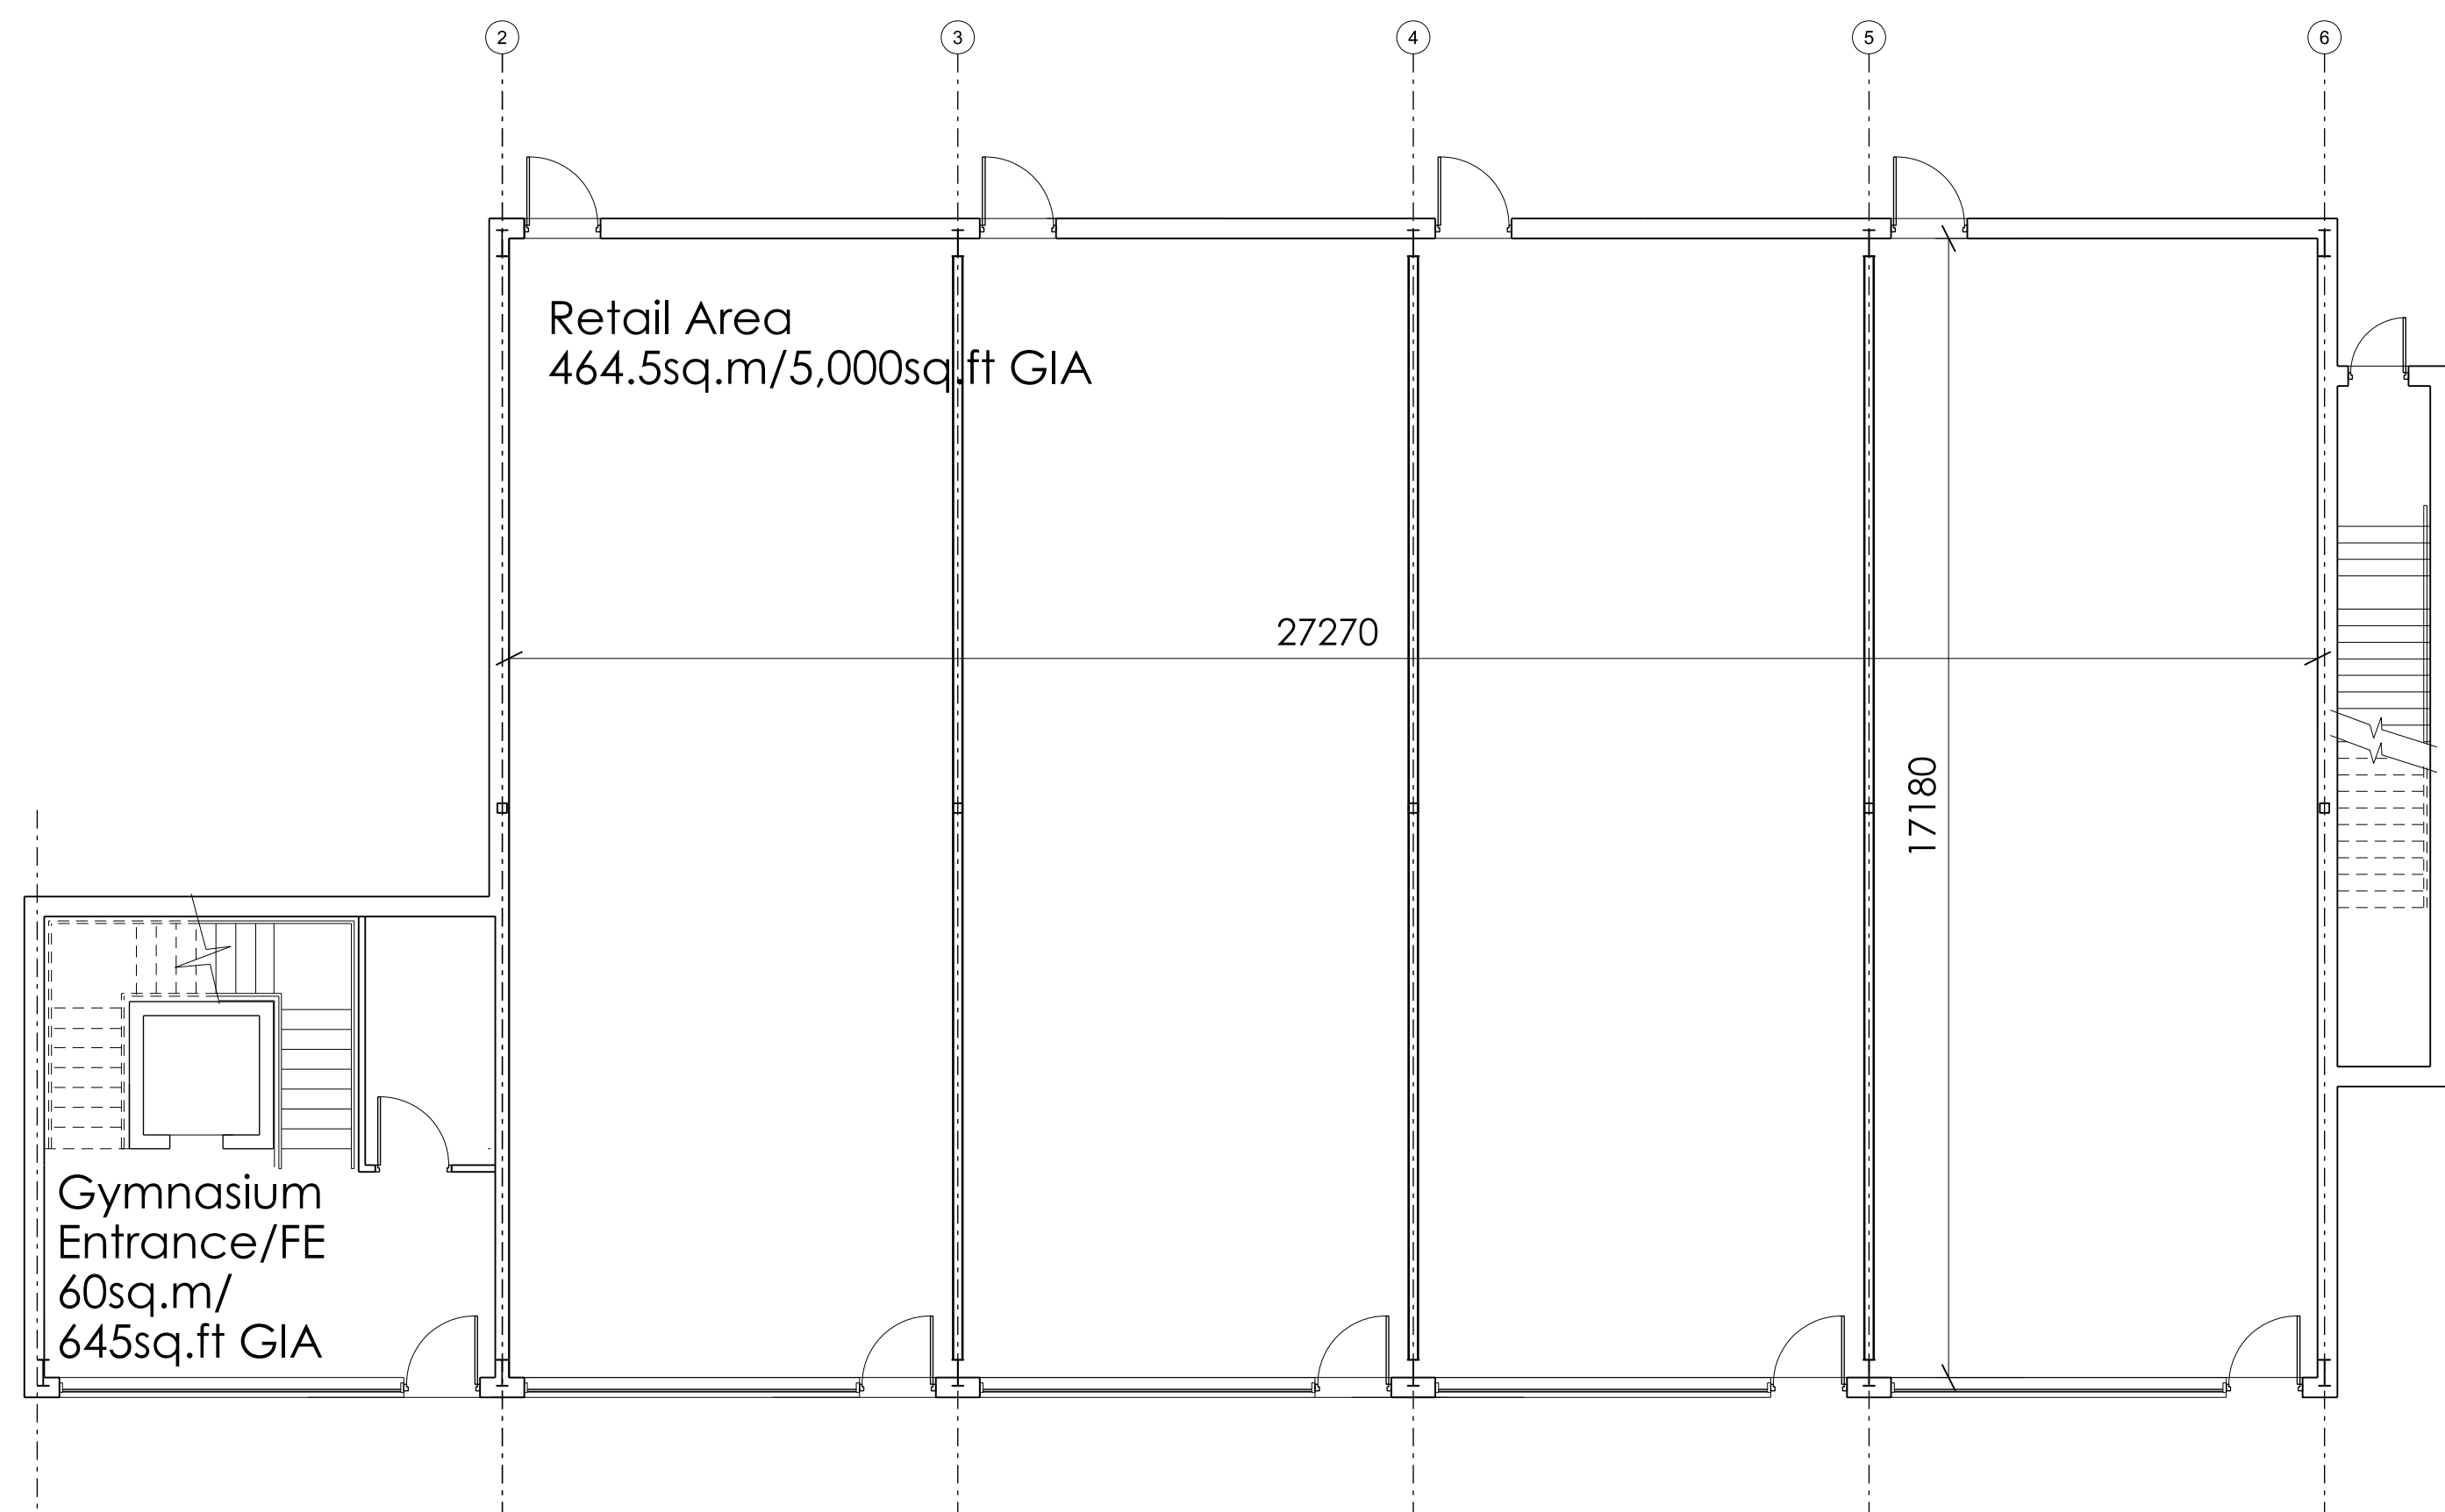

Ground First Floor Plan

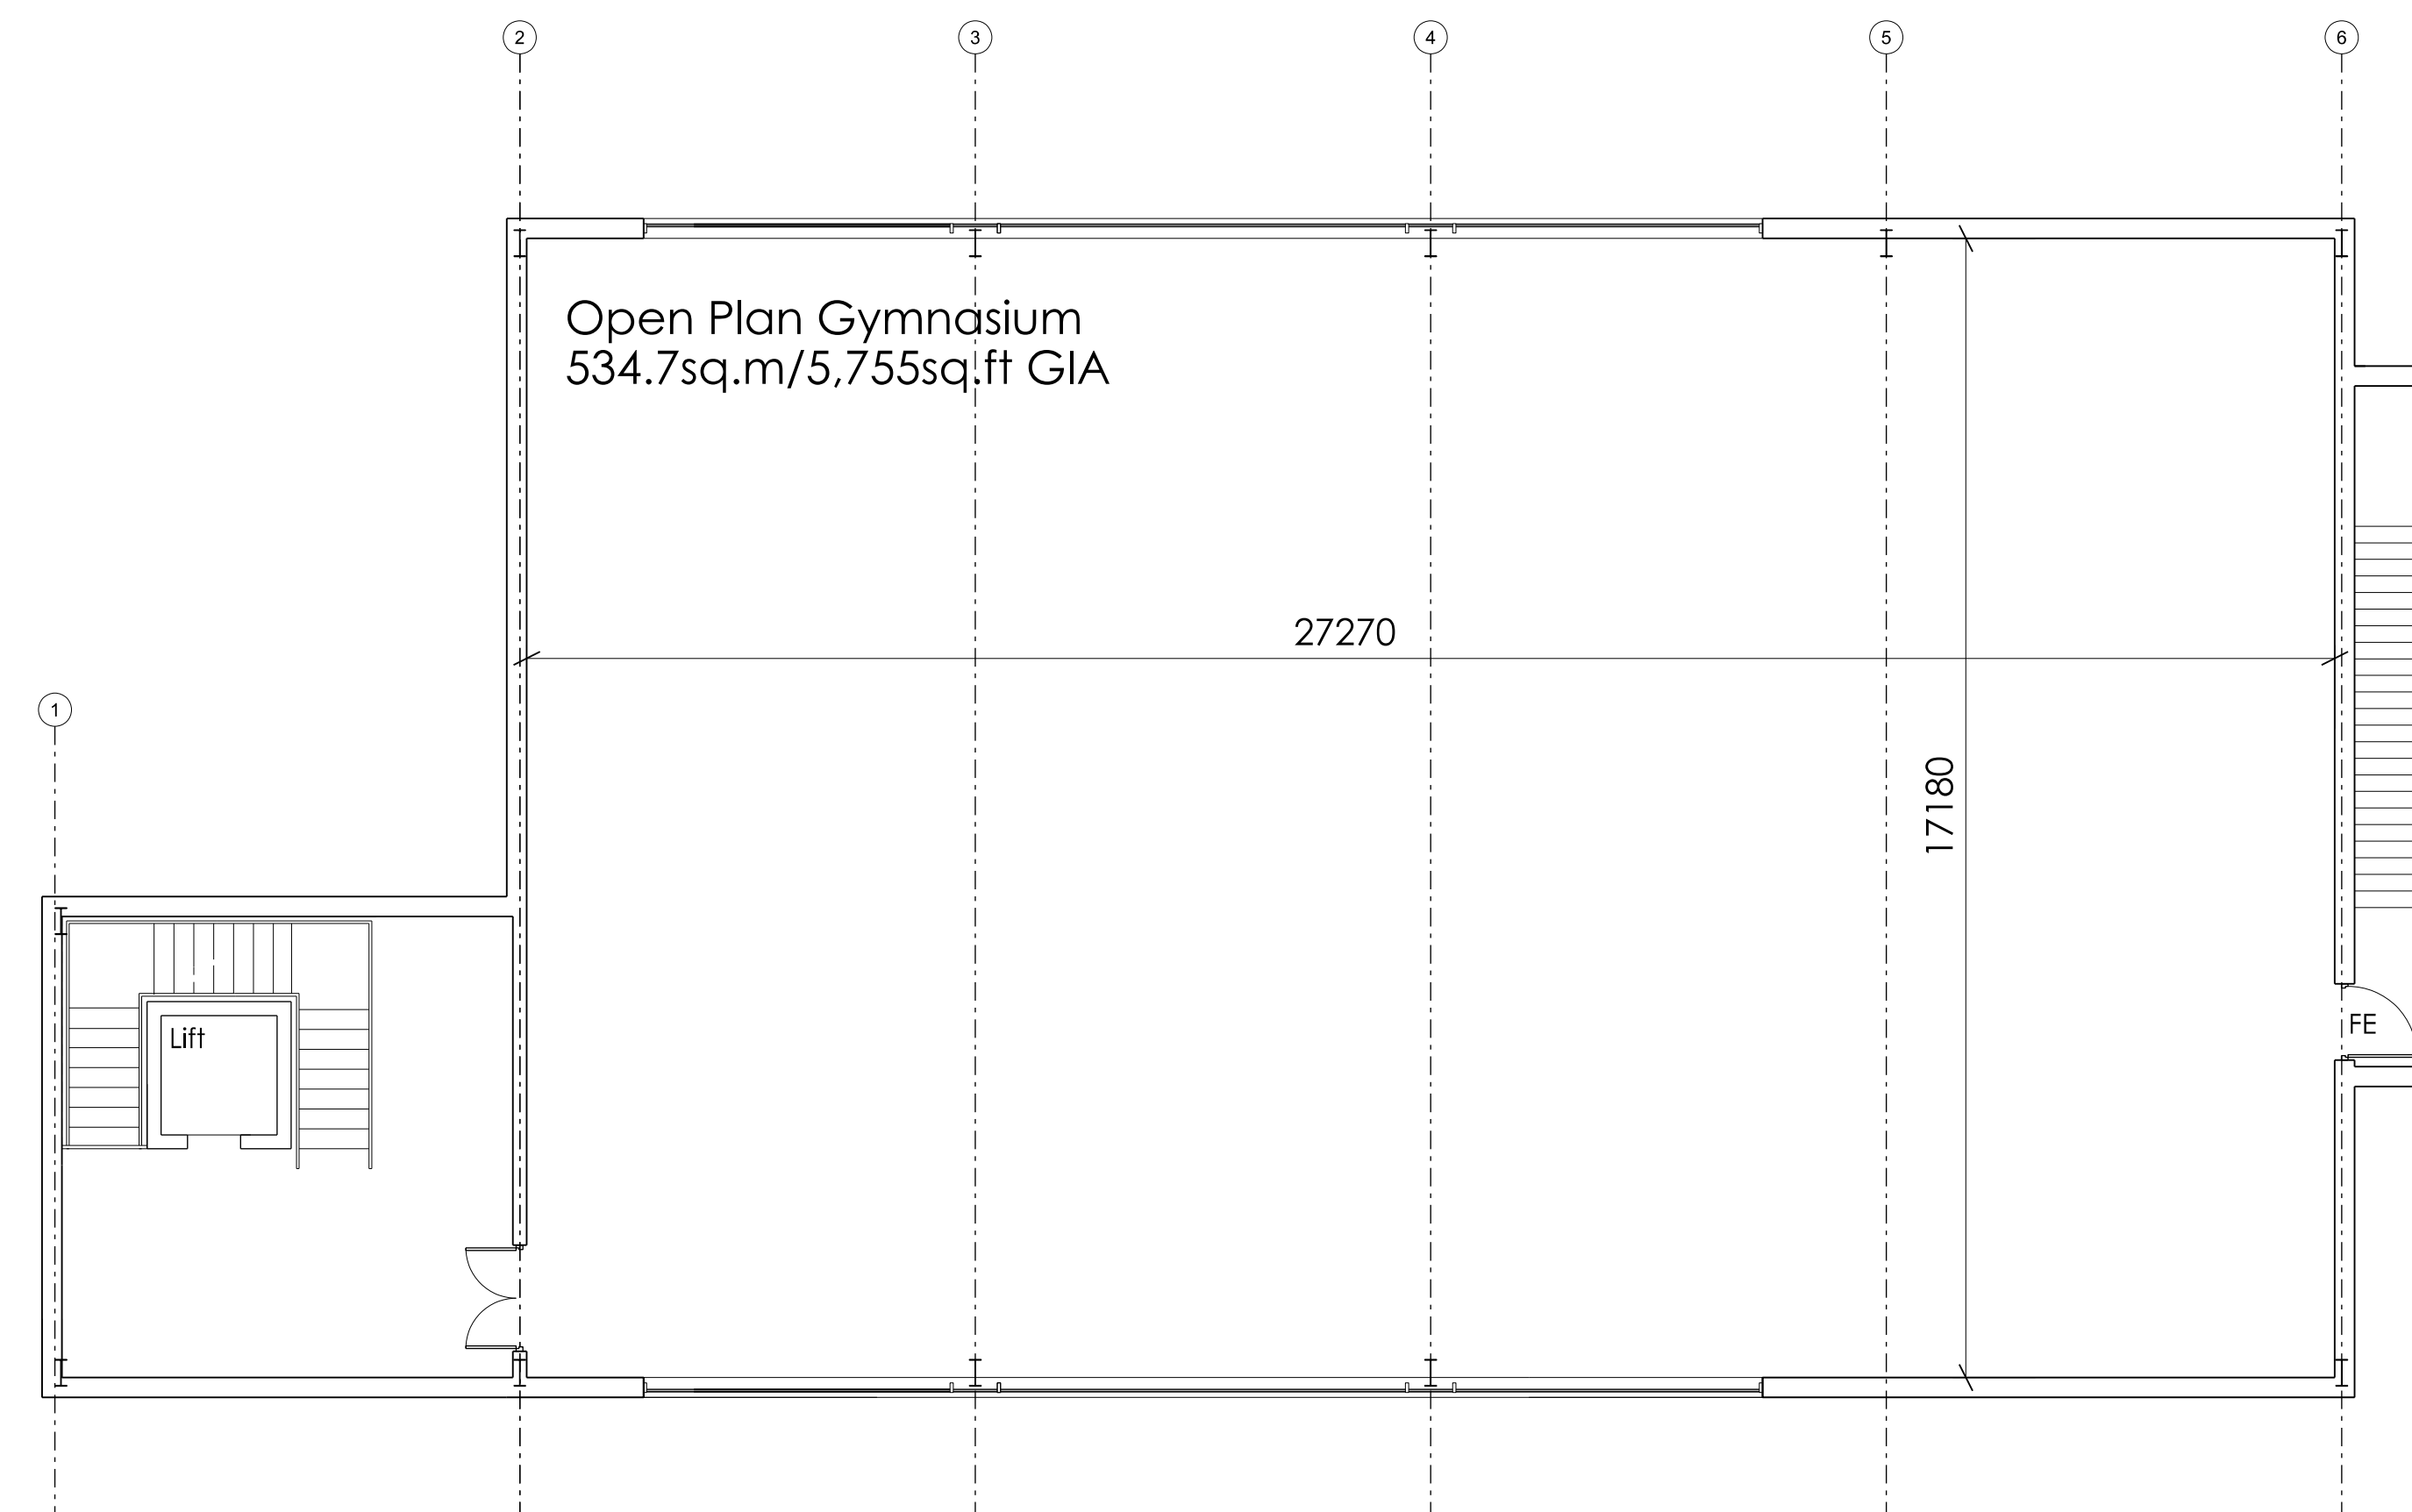

First Floor Plan

Client: St Modwen Developments Ltd  
Project: Albion Gateway Phase 3  
Title: Retail/Gymnasium Plans and Elevations

Date: 08/04/16  
Scale: 1:100@A0  
Drawing By: [Signature]  
Checked By: [Signature]  
Rev: C

The drawing depicts the building works proposed on the copyright of Glancy Nicholls Architects Ltd. It is for information and approval only. It is not to be used for any other purpose without the written consent of Glancy Nicholls Architects Ltd. No liability is accepted for any omissions made to these plans. The floor and wall levels are shown relative to the datum level of the site. The drawing is to be read in conjunction with the specifications and other design information. The drawing is to be read in conjunction with the specifications and other design information.

**Glancy Nicholls Architects**  
The Old Forge, 2 Newhall Square, Birmingham, B3 3BQ 0121 434704  
25 St Paul Street, London, WC2R 3BP 0207 737 0002  
glancy@glancy.co.uk www.glancy.co.uk