




FRONT ELEVATION

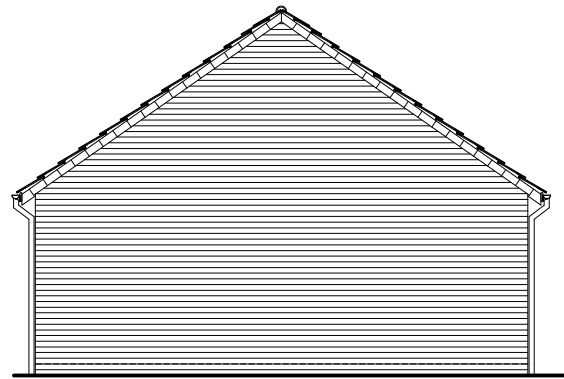


SIDE ELEVATION

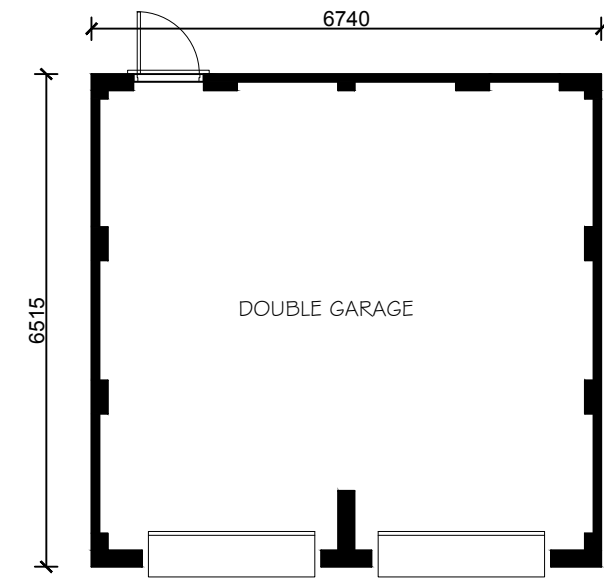

PLAN

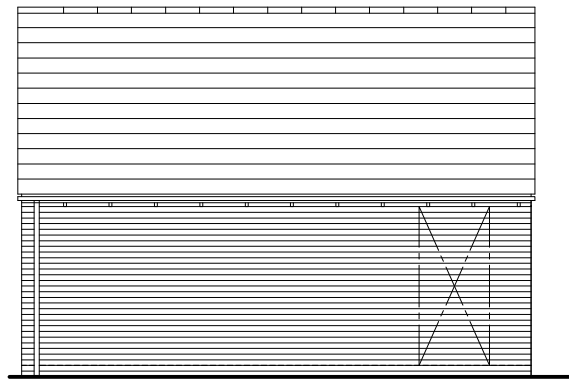

REAR ELEVATION

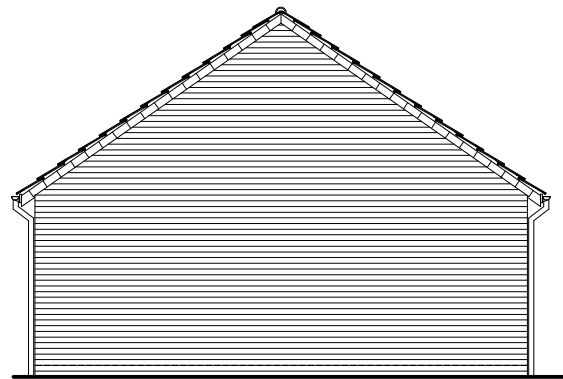

SIDE ELEVATION

POSITION OF PERSONNEL DOOR IS INDICATIVE ONLY, REFER TO PLANNING LAYOUT FOR EXACT POSITIONS

**PLANNING**

HOUSE TYPE:  
Double Garage (ER)

DATE: MAR 17  
SCALE: 1:100  
DRG NO: DG/1

**Bellway**

BELLWAY HOMES WEST MIDLANDS  
Bellway Homes Ltd, Relay Point, Relay Drive, Tamworth, B77 6PA  
Tel: 01827 255755 Fax: 01827 255766

Copyright c Bellway p.l.c.