


P/2017/00426  
Received 19/04/2017




FRONT ELEVATION




REAR ELEVATION

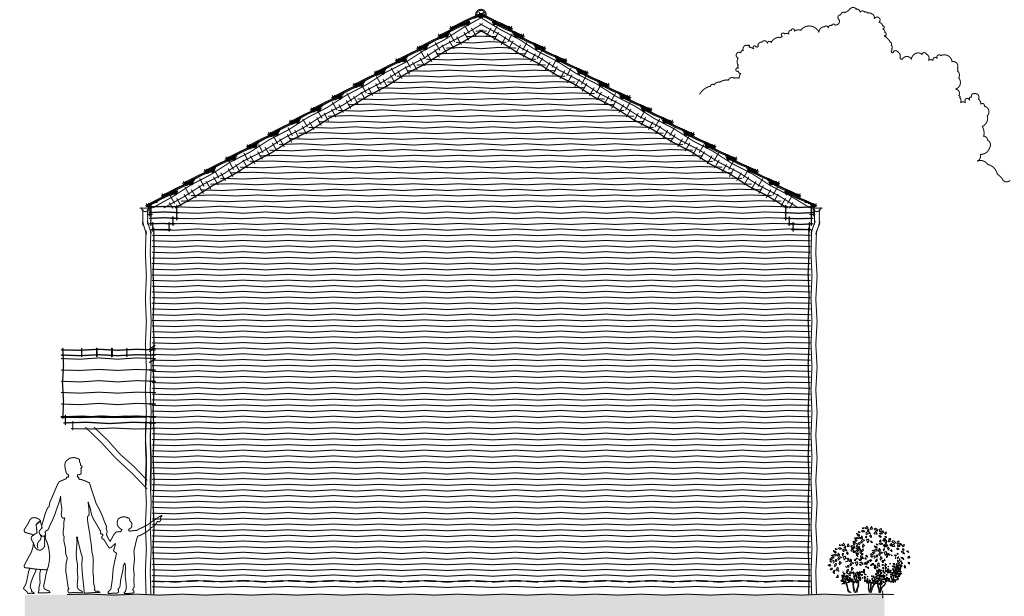

SIDE ELEVATION

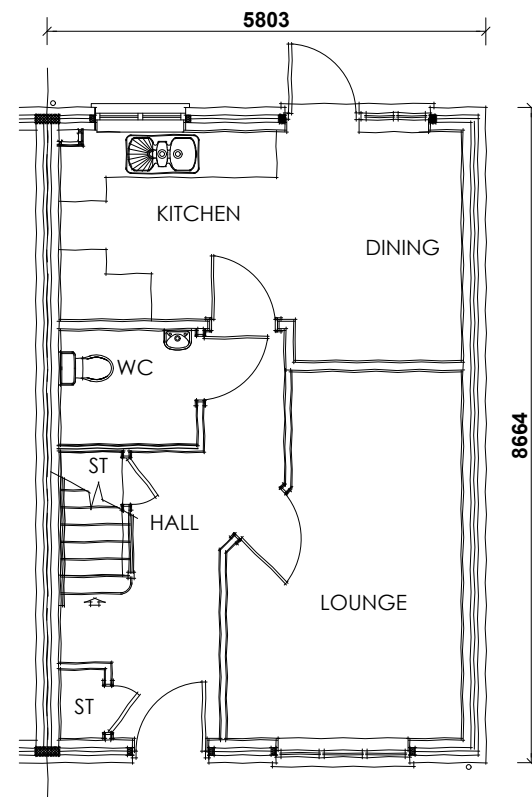

GROUND FLOOR PLAN

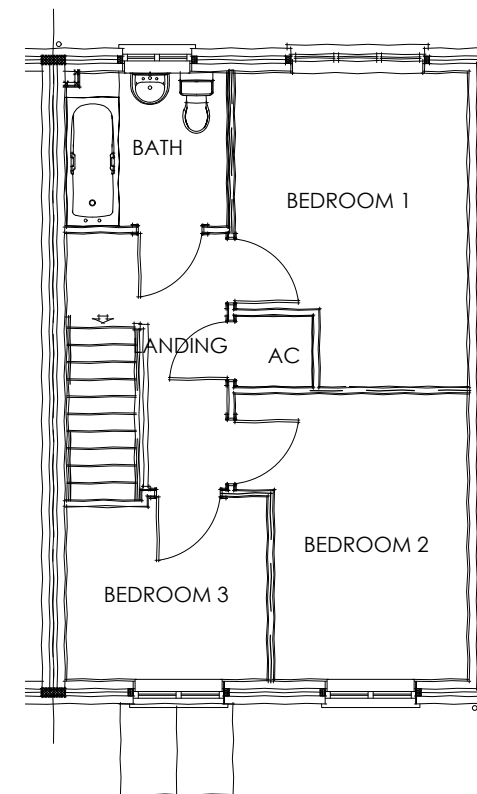

FIRST FLOOR PLAN

**PLANNING**

HOUSE TYPE:  
SO3 - 914 sq ft

DATE: Mar 17  
SCALE: 1:100  
DRG NO: BWM-P-SO3-02

**Bellway**

BELLWAY HOMES WEST MIDLANDS  
Bellway Homes Ltd, Relay Point, Relay Drive, Tamworth, B77 5PA  
Tel: 01827 253755 Fax: 01827 253756

OPPOSITE HAN

Copyright © Bellway p.l.c.