



P/2017/00426
Received 21/04/2017



FRONT ELEVATION

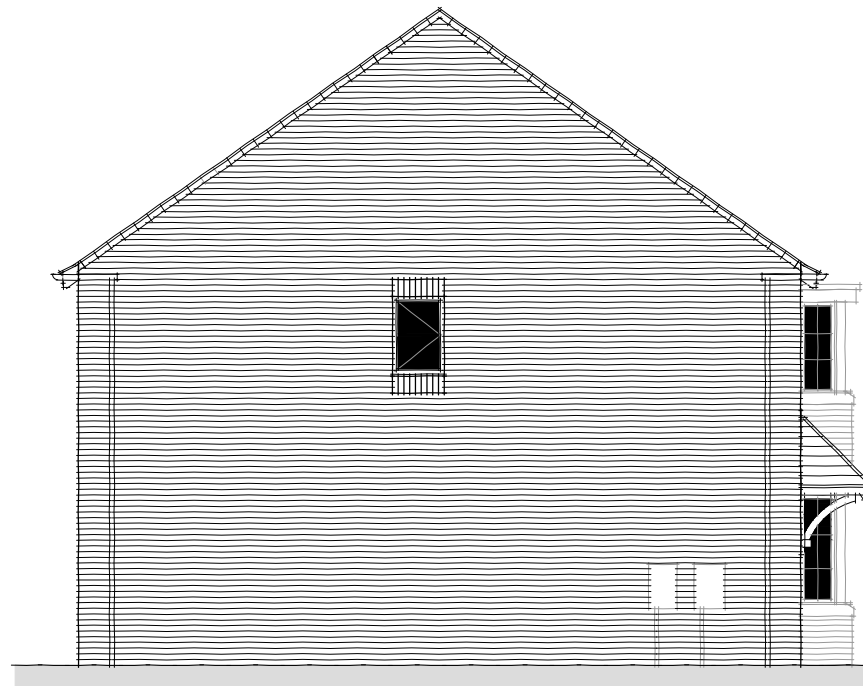

SIDE ELEVATION

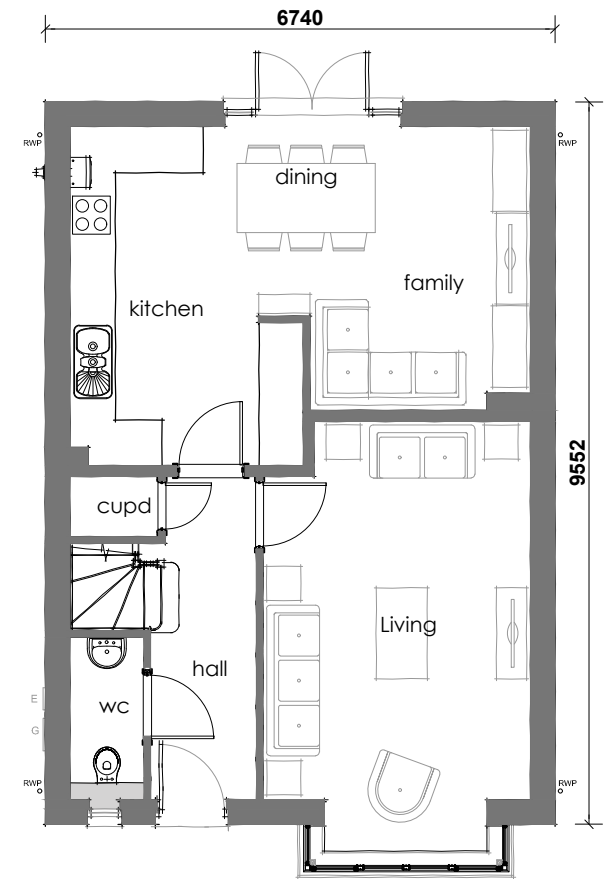


GROUND FLOOR PLAN



REAR ELEVATION



SIDE ELEVATION

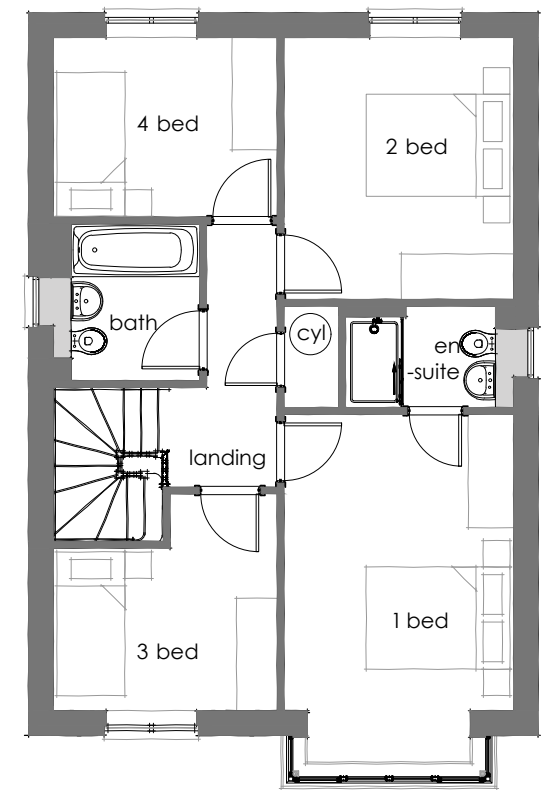

FIRST FLOOR PLAN

OPPOSITE HAN

PLANNING

HOUSE TYPE:
WALNUT - 1199 sq ft

DATE: March 17
SCALE: 1:100
DRG NO: BWM-P-WAL-02

Bellway

BELLWAY HOMES WEST MIDLANDS
Bellway Homes Ltd, Relay Point, Relay Drive, Tarrimorth, B77 5PA
Tel: 01827 25755 Fax: 01827 25766

Copyright c Bellway p.l.c.